


F.A.U. RTE. 8071	SECTION •	COUNTY SANGAMON	TOTAL SHEETS 559	SHEET NO. 374
STA. 130		TO STA. 150		
FED. ROAD DIST. NO.		ILLINOIS FED. AID PROJECT		

BY	DATE
FINAL SURVEY	SURVEYED
NOTE BOOK	PLOTTED
NO.	DATE
	AREAS CHECKED

BY	DATE
ORIGINAL SURVEY	SURVEYED
NOTE BOOK	PLOTTED
NO.	DATE
	AREAS CHECKED

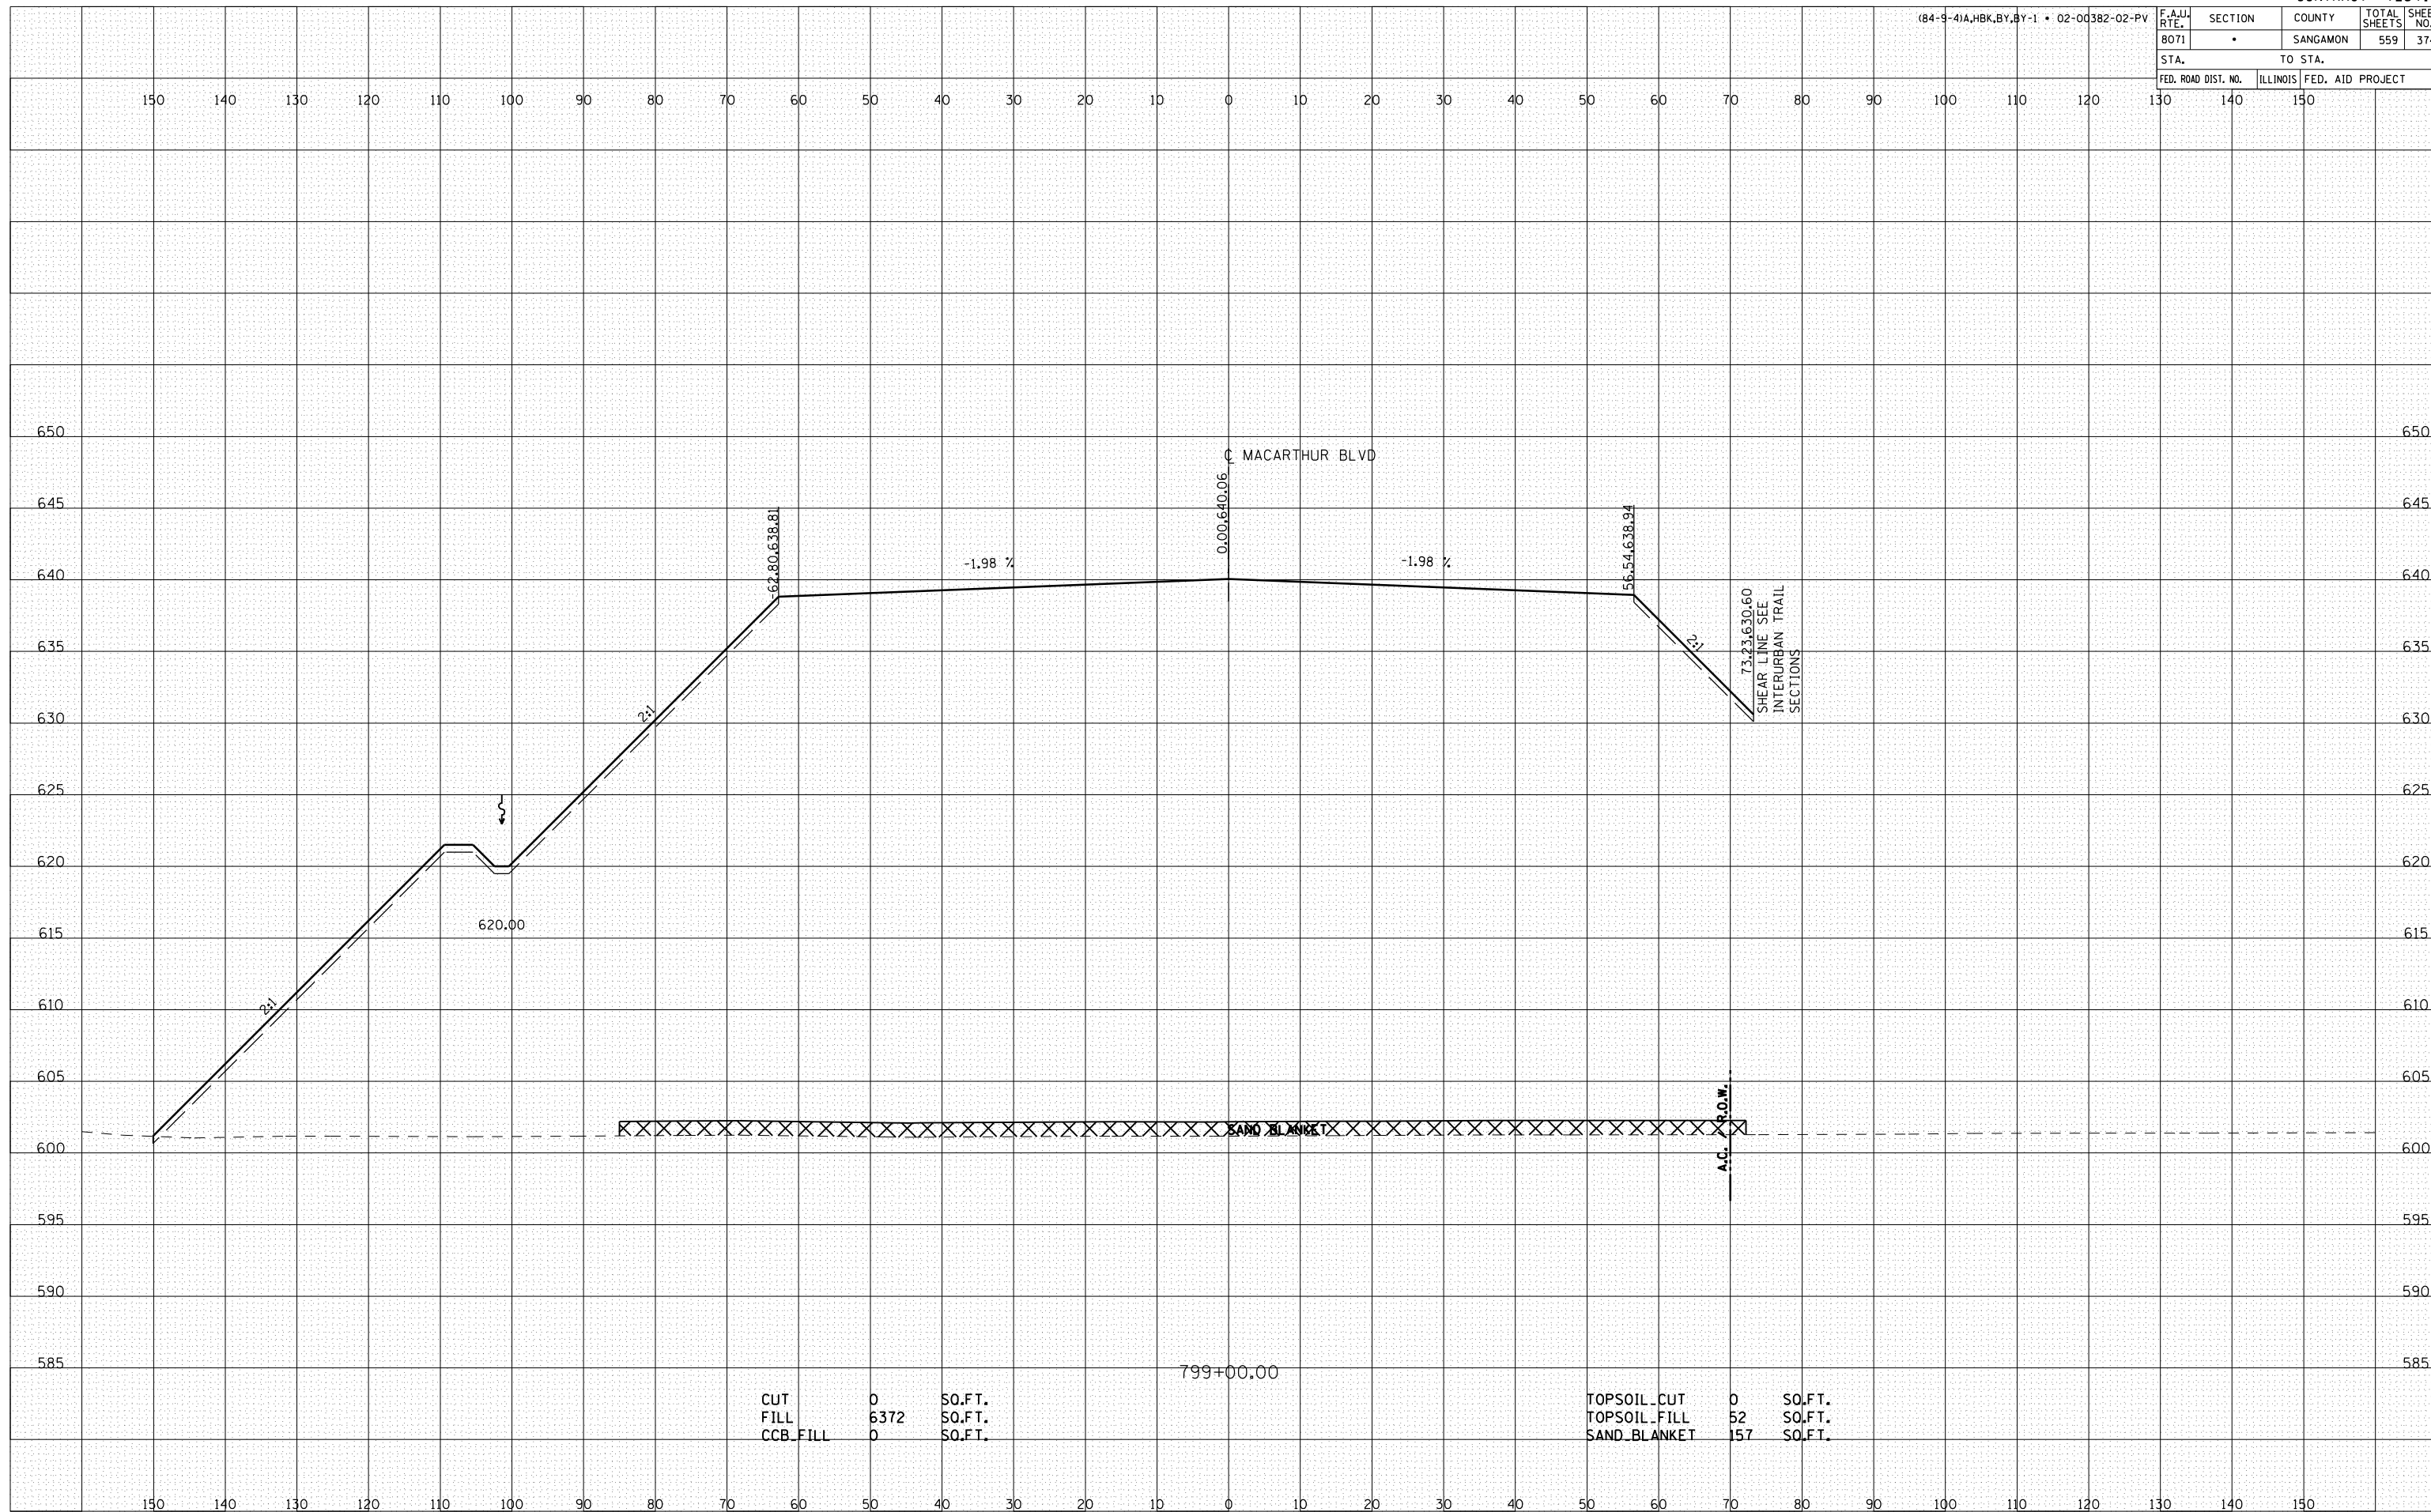

CUT	0	SO.FT.
FILL	6372	SO.FT.
CCB_FILL	0	SO.FT.

TOPSOIL_CUT	0	SO.FT.
TOPSOIL_FILL	52	SO.FT.
SAND_BLANKET	157	SO.FT.