


BY	DATE

BY	DATE

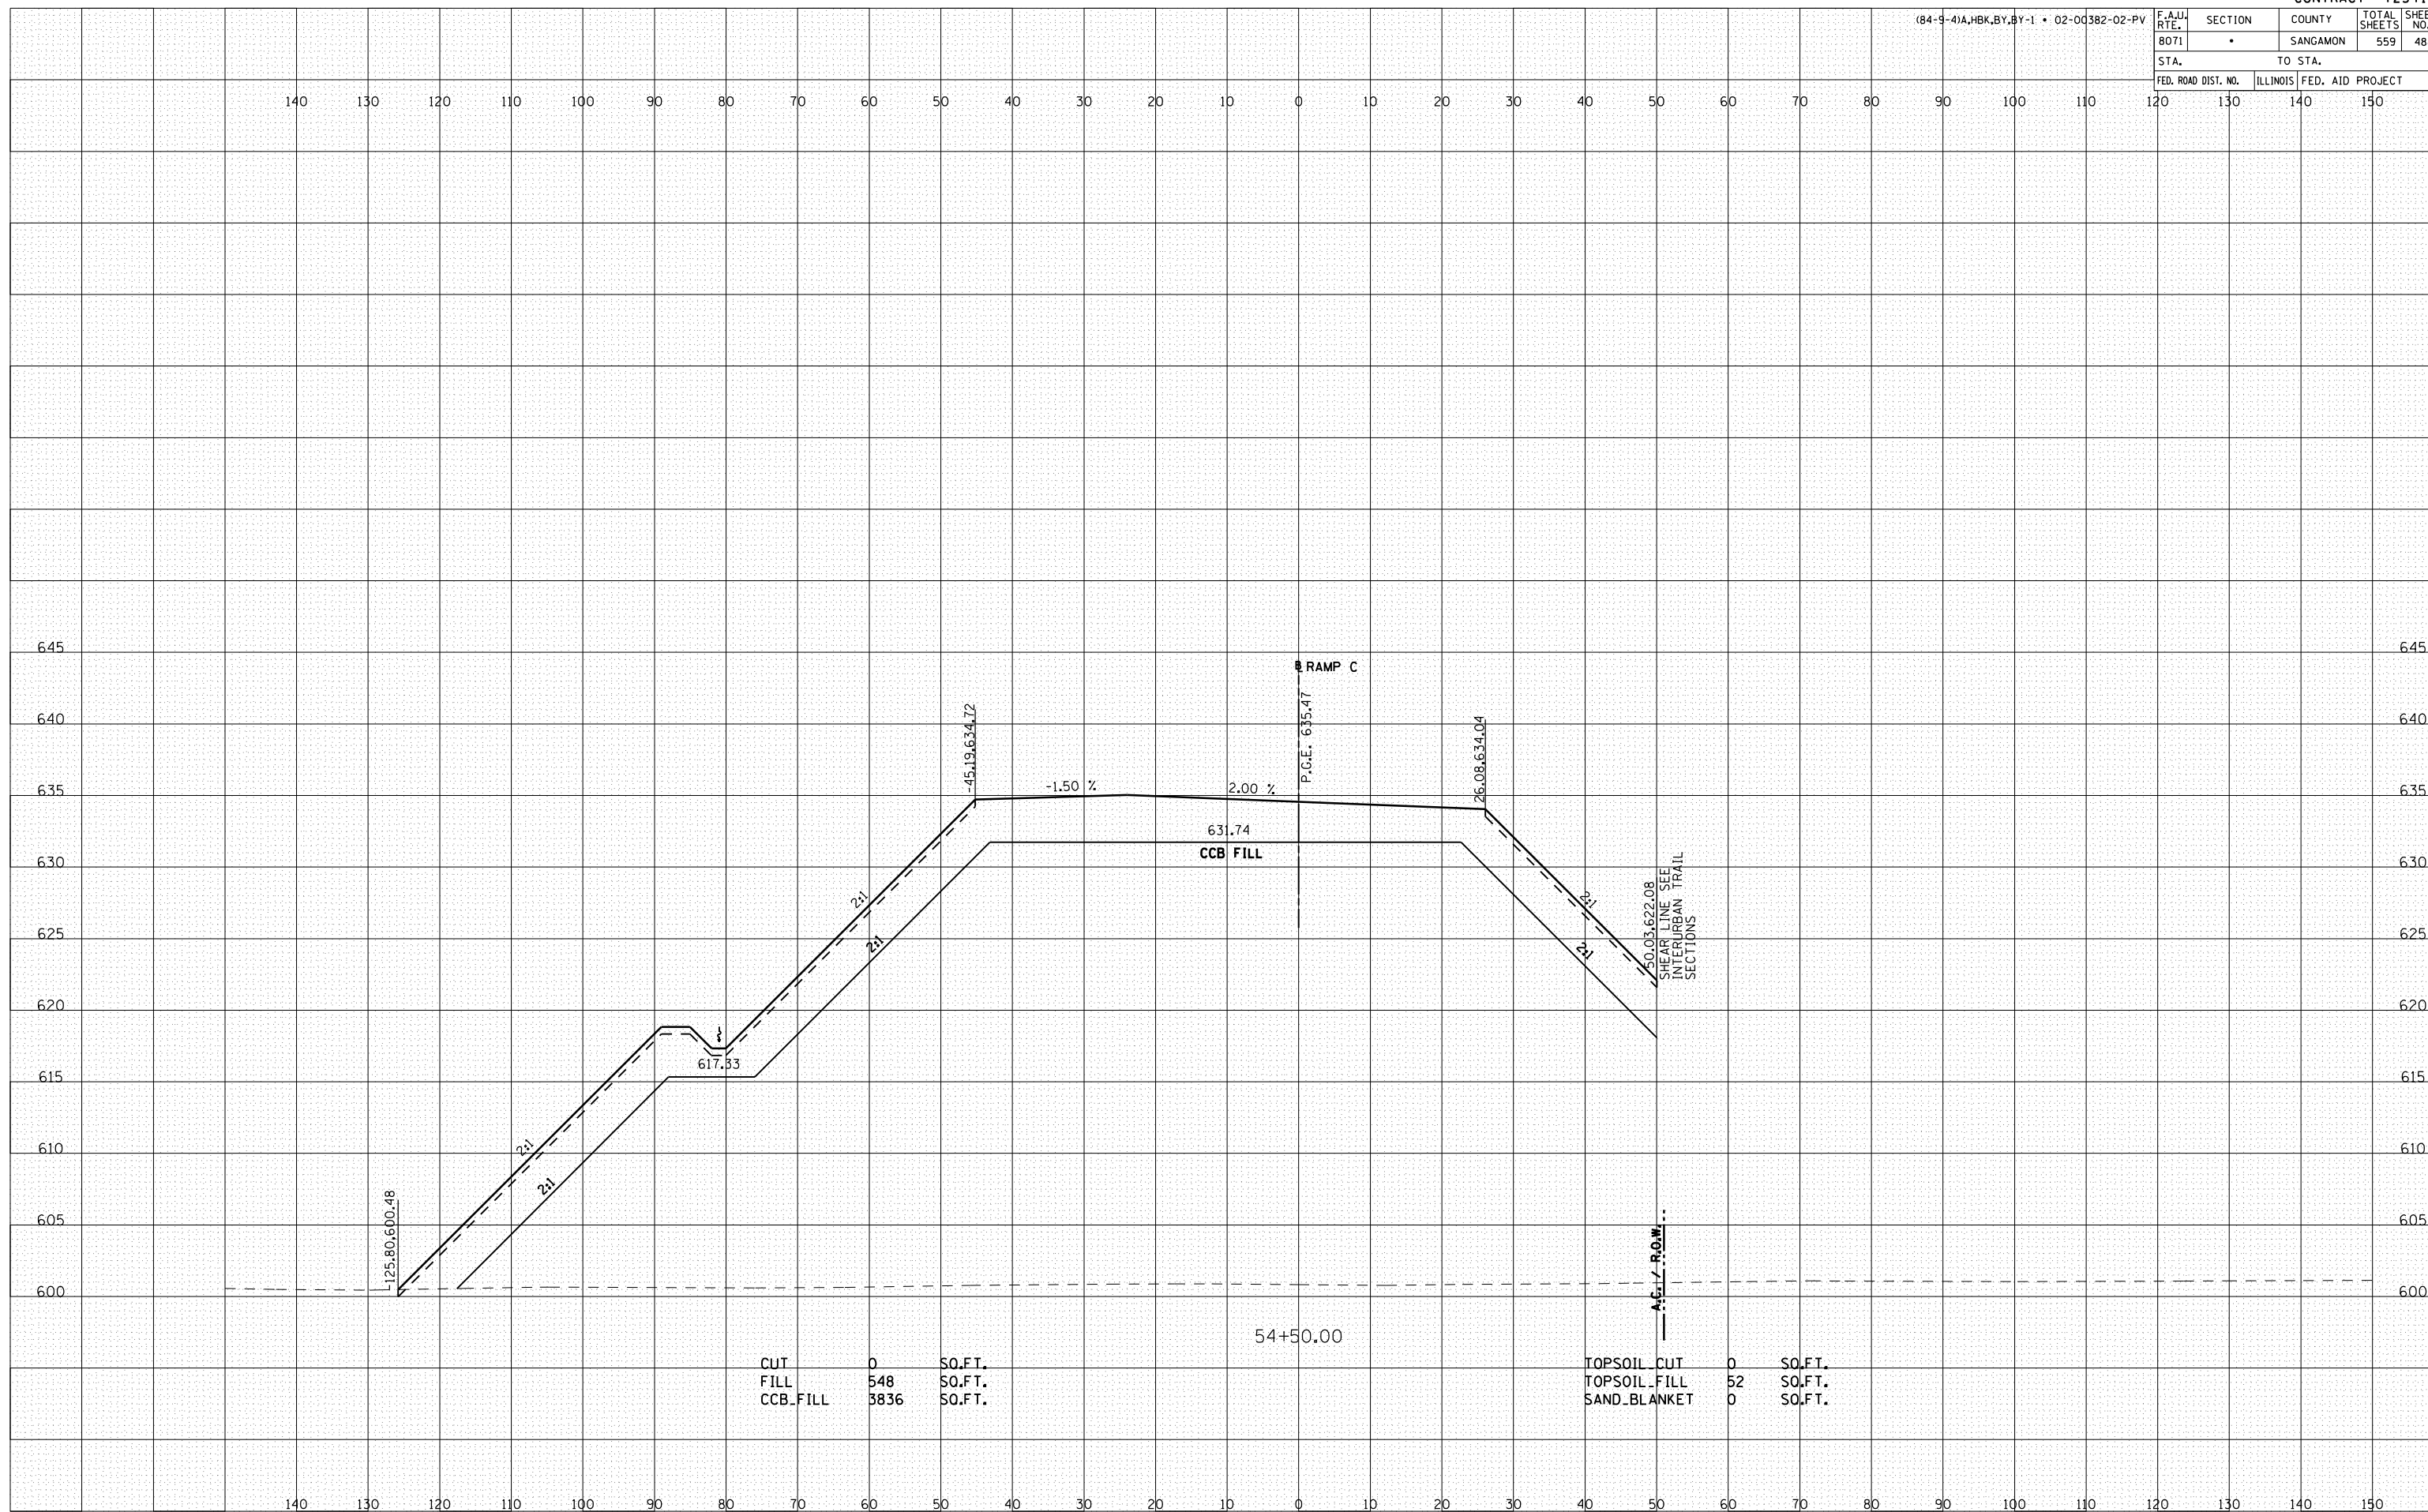

CUT	0	SO.FT.
FILL	548	SO.FT.
CCB.FILL	3836	SO.FT.

TOPSOIL CUT	0	SO.FT.
TOPSOIL FILL	52	SO.FT.
SAND BLANKET	0	SO.FT.