


F.A.U. RTE. 8071	SECTION •	COUNTY SANGAMON	TOTAL SHEETS 559	SHEET NO. 506
STA. TO STA.		ILLINOIS FED. AID PROJECT		
FED. ROAD DIST. NO.				

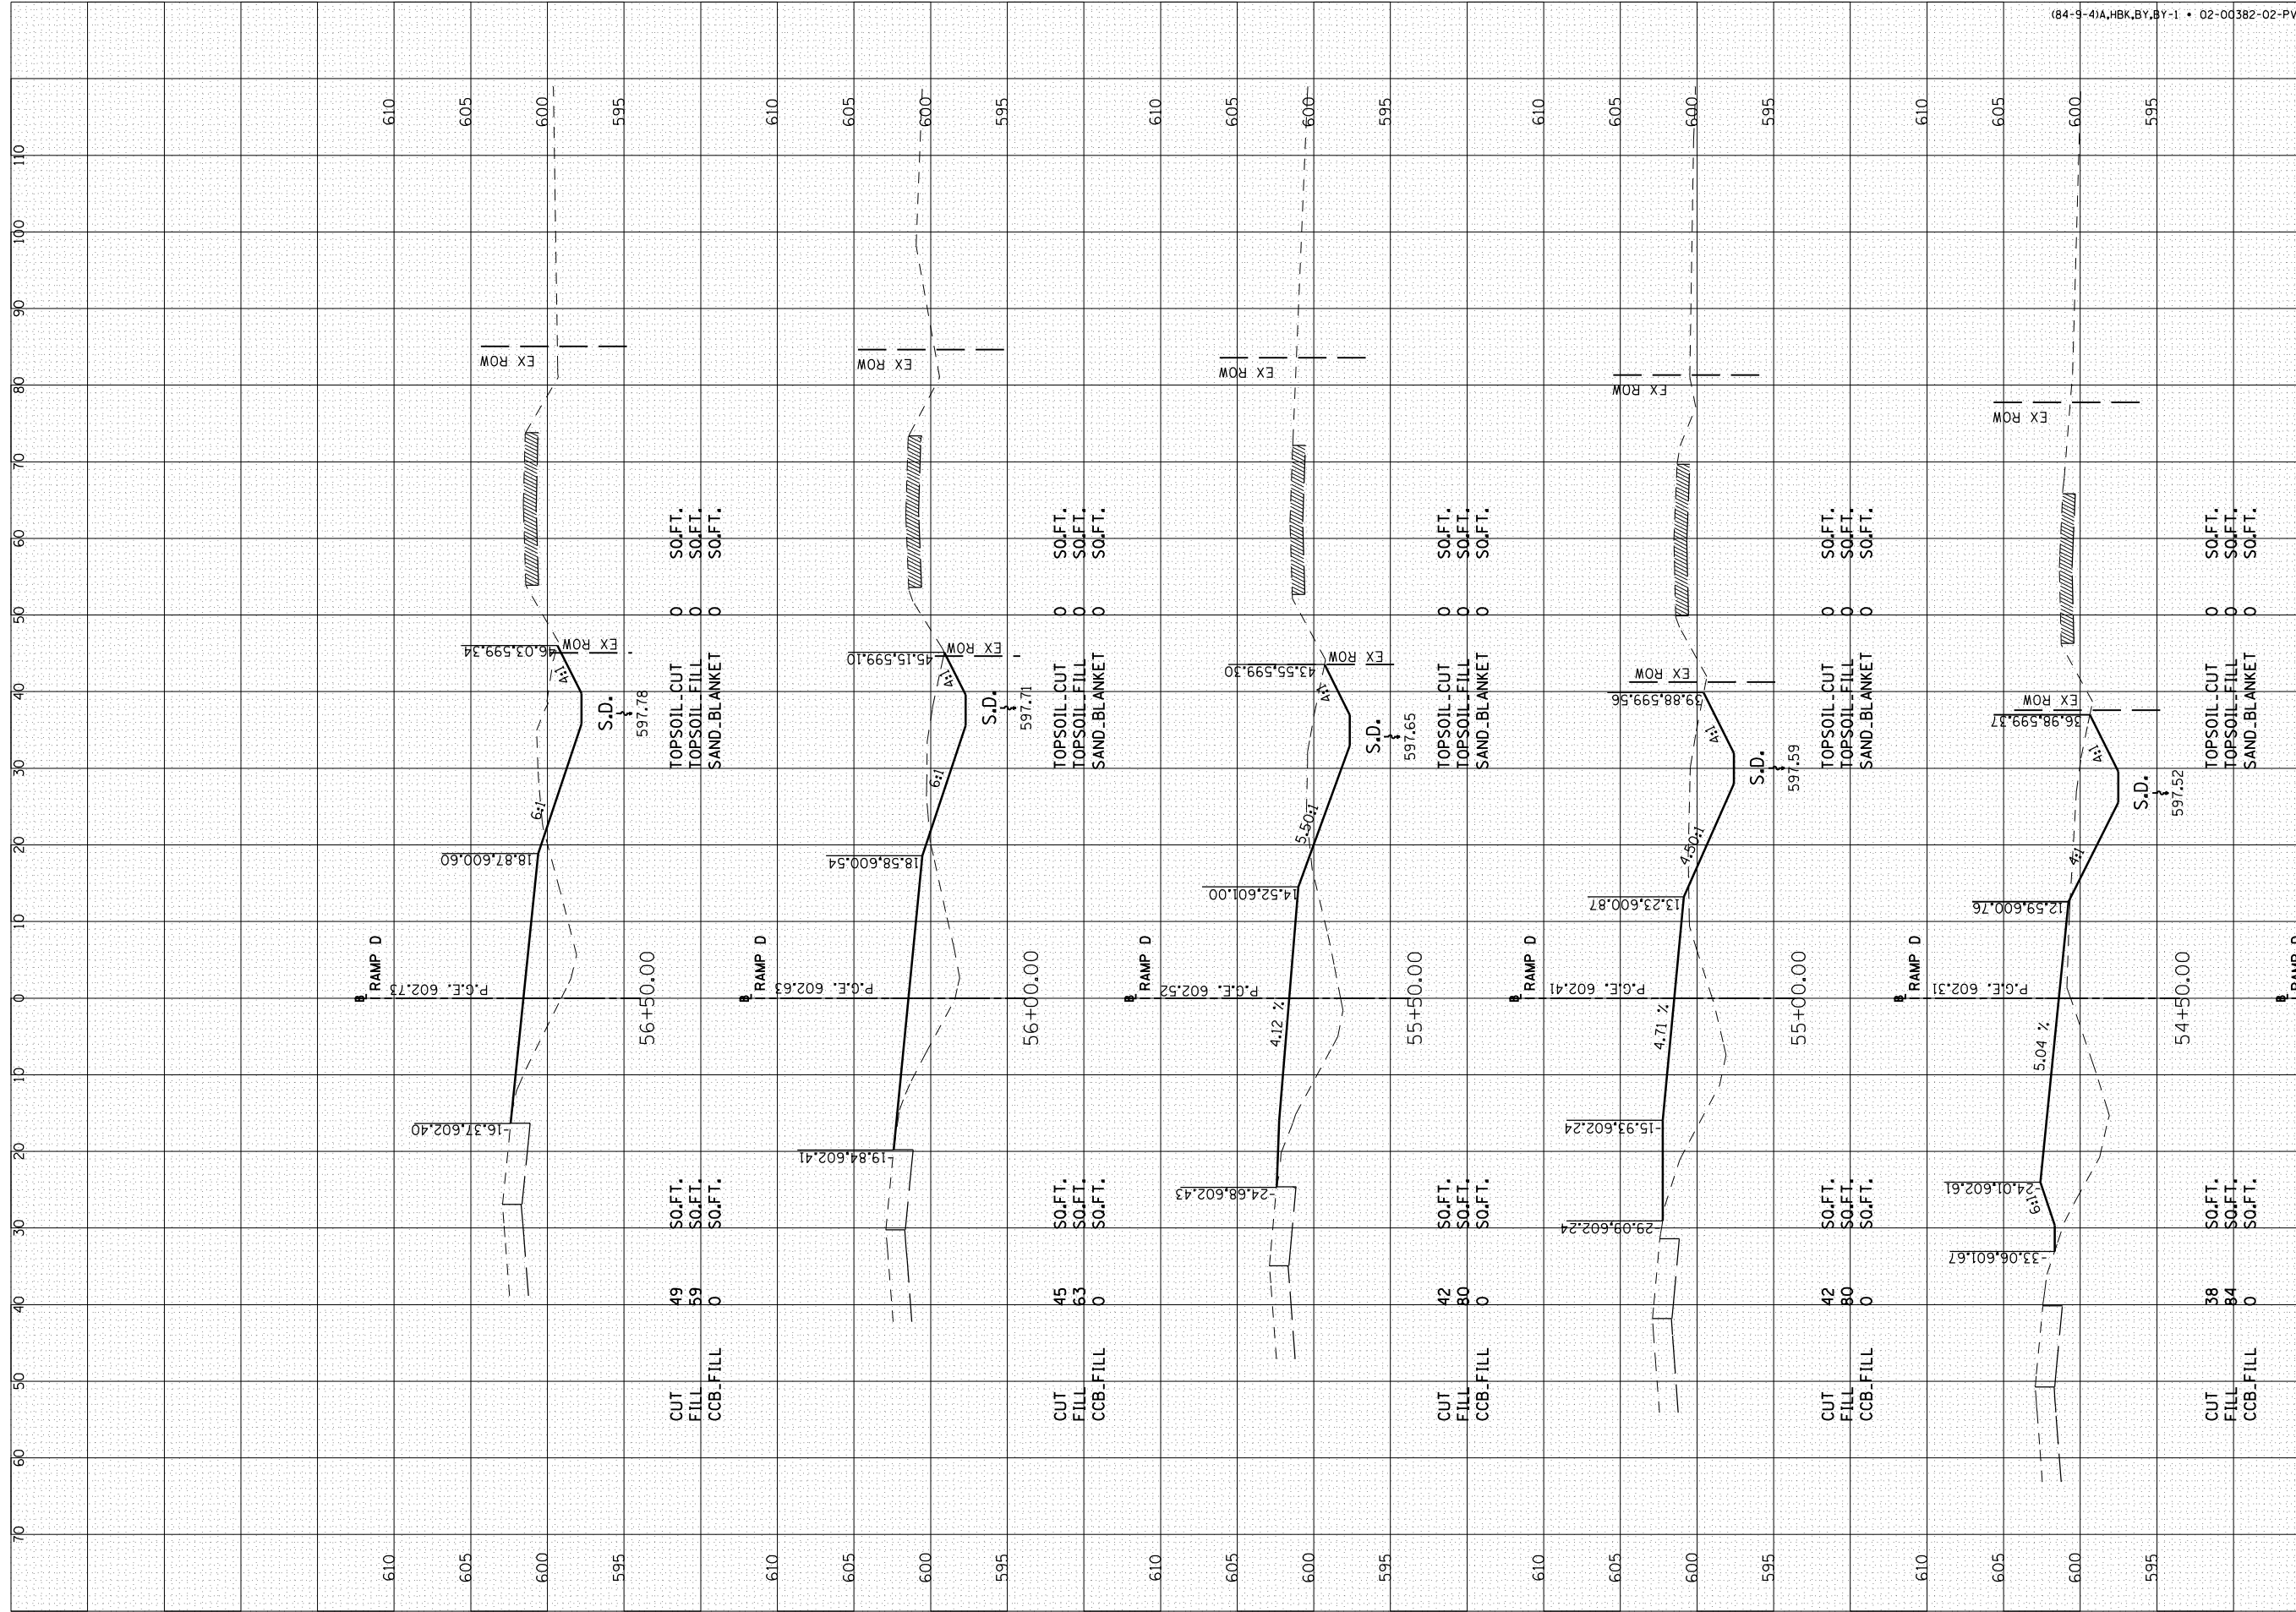

DATE	BY
NO.	NO.
AREAS CHECKED	AREAS CHECKED
NO.	NO.
AREAS CHECKED	AREAS CHECKED

DATE	BY
NO.	NO.
AREAS CHECKED	AREAS CHECKED
NO.	NO.
AREAS CHECKED	AREAS CHECKED