


F.A.U. RTE.	SECTION	COUNTY	TOTAL SHEETS	SHEET NO.
8071	•	SANGAMON	559	530
STA.		TO STA.		
FED. ROAD DIST. NO.		ILLINOIS FED. AID PROJECT		

BY		DATE	
FINAL SURVEY	SURVEYED		
NOTE BOOK	PLOTTED		
AREAS	PLACED		
AREAS	CHECKED		
NO.	NO.		

BY		DATE	
ORIGINAL SURVEY	SURVEYED		
NOTE BOOK	PLOTTED		
AREAS	PLACED		
AREAS	CHECKED		
NO.	NO.		

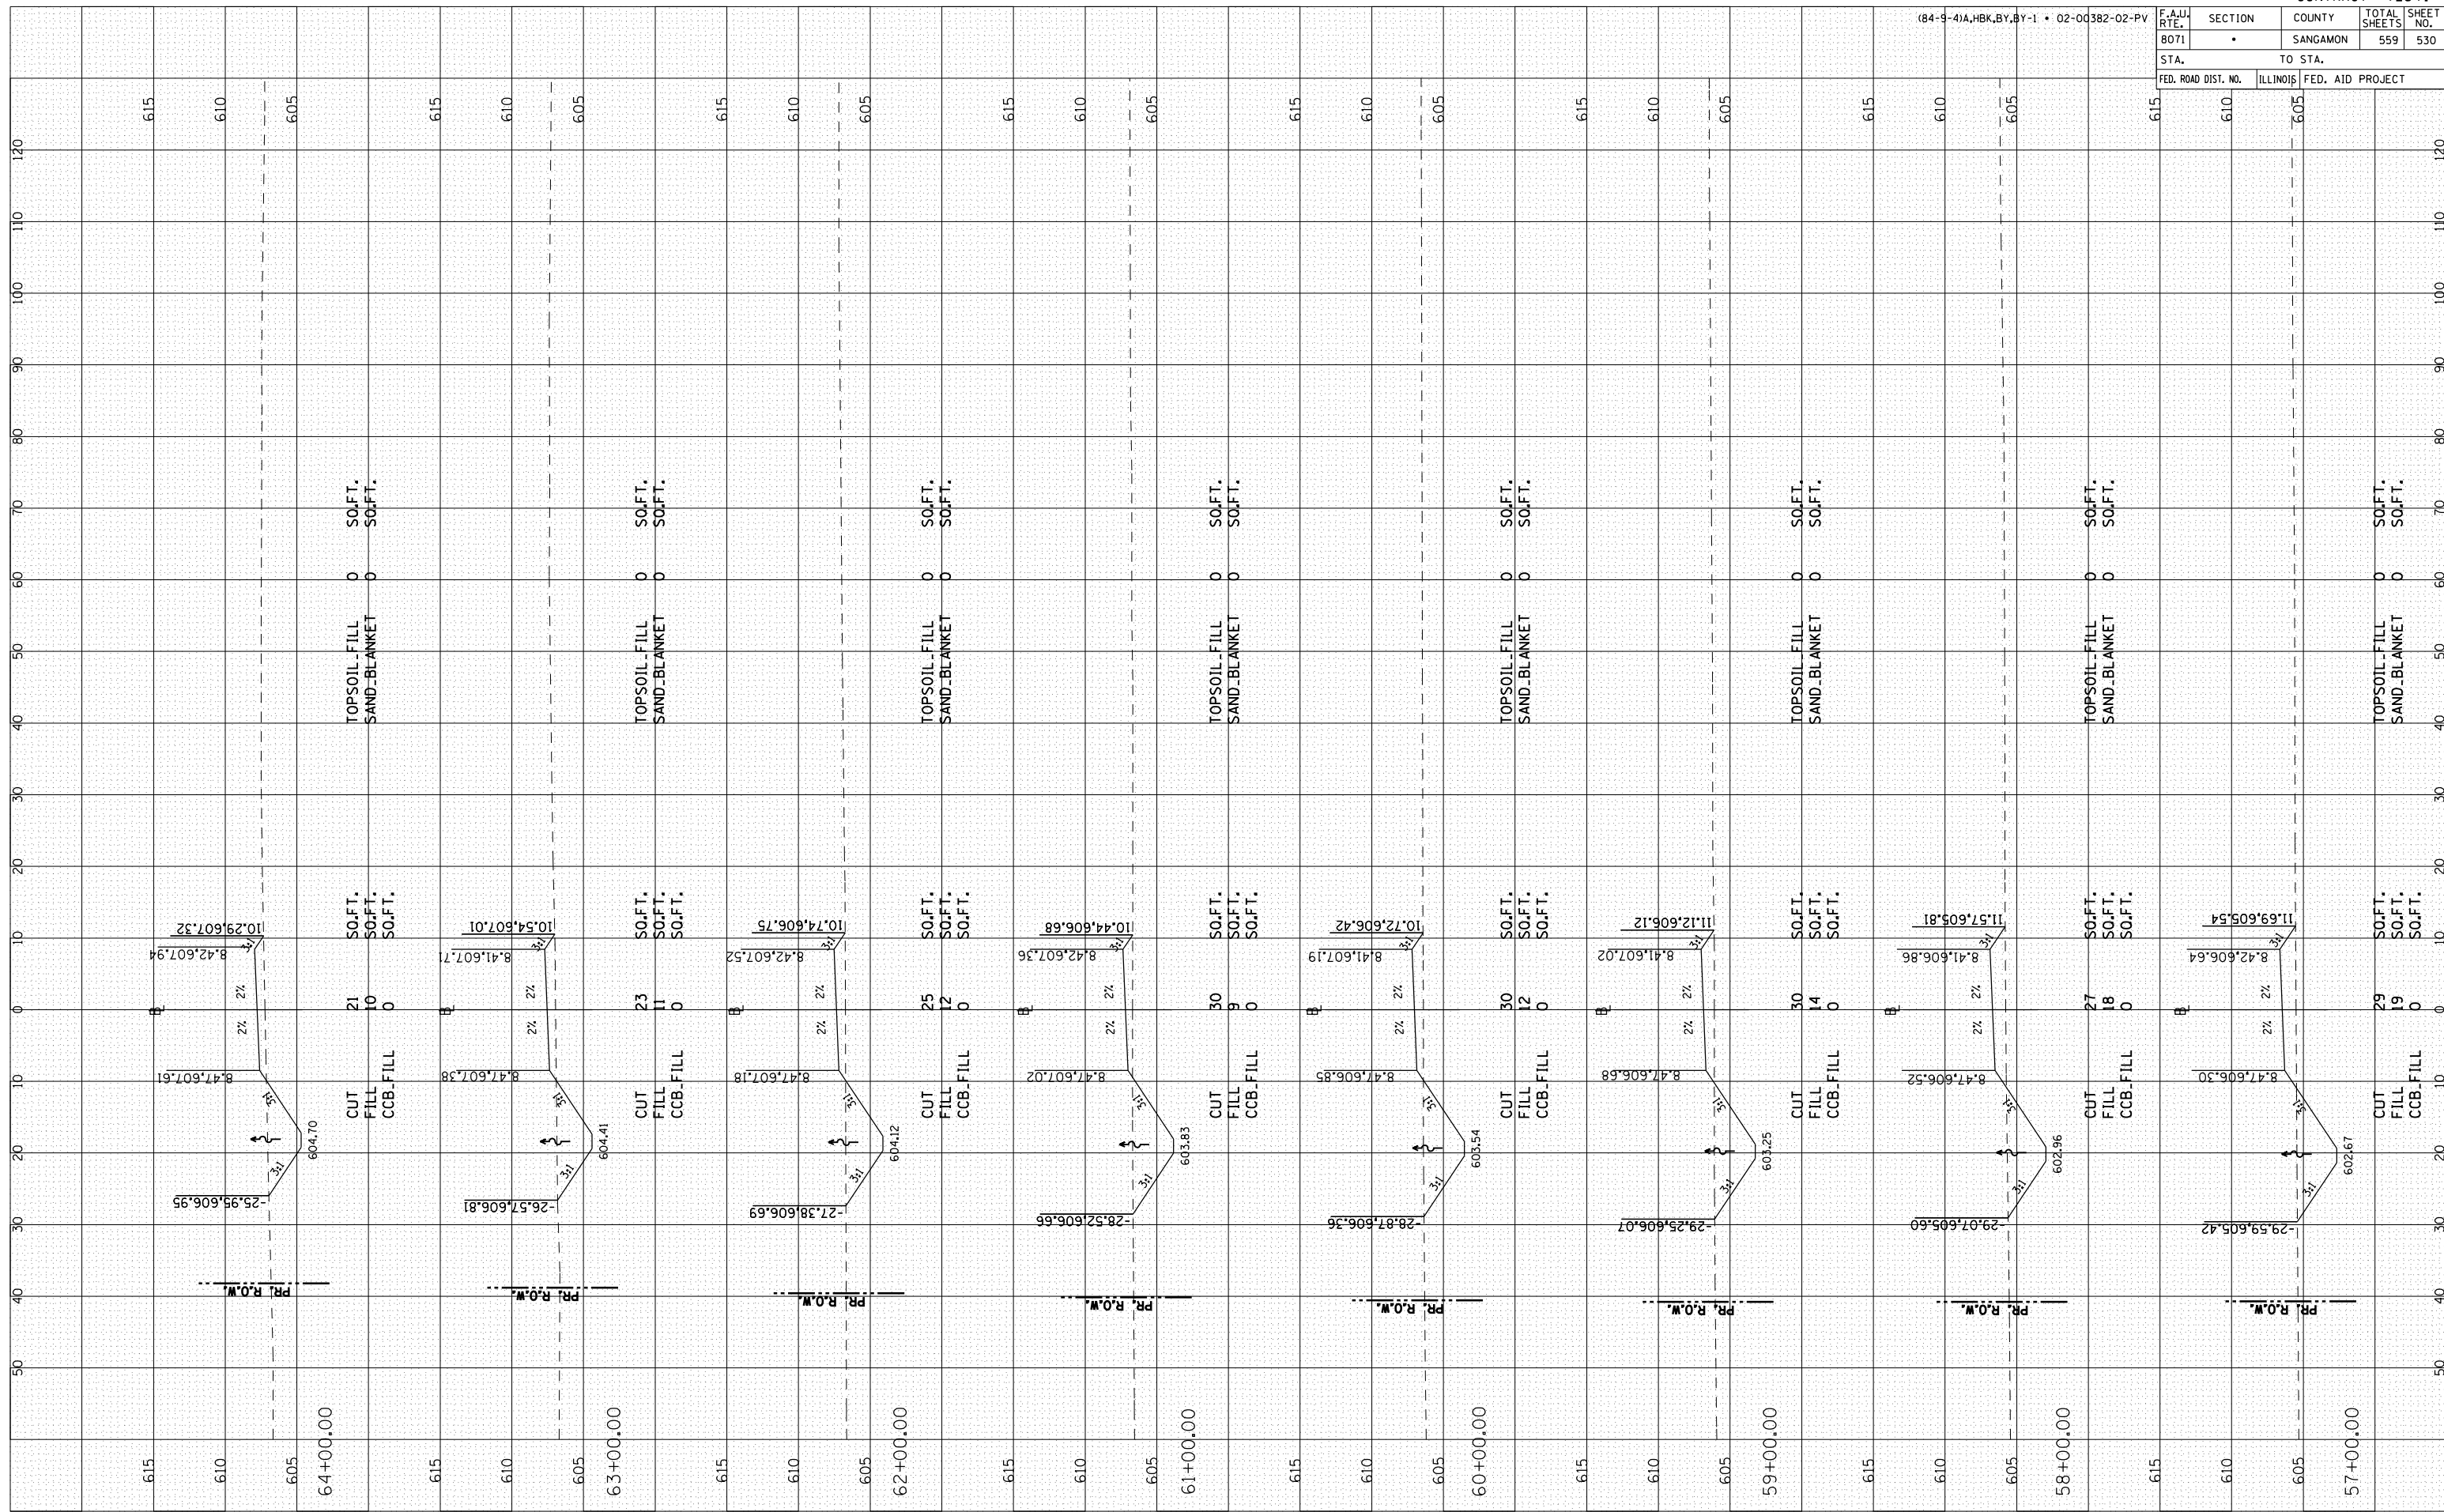

INTERURBAN TRAIL-12