

PAVEMENT MARKING LEGEND

THERMOPLASTIC

(A) 5" WHITE (SOLID)


(B) 5" YELLOW (SKIP DASH)

(C) 6" WHITE (SOLID)

PREFORMED PLASTIC TYPE B

(D) 24" WHITE (SOLID)

(E) LETTERS AND SYMBOLS WHITE (SOLID)

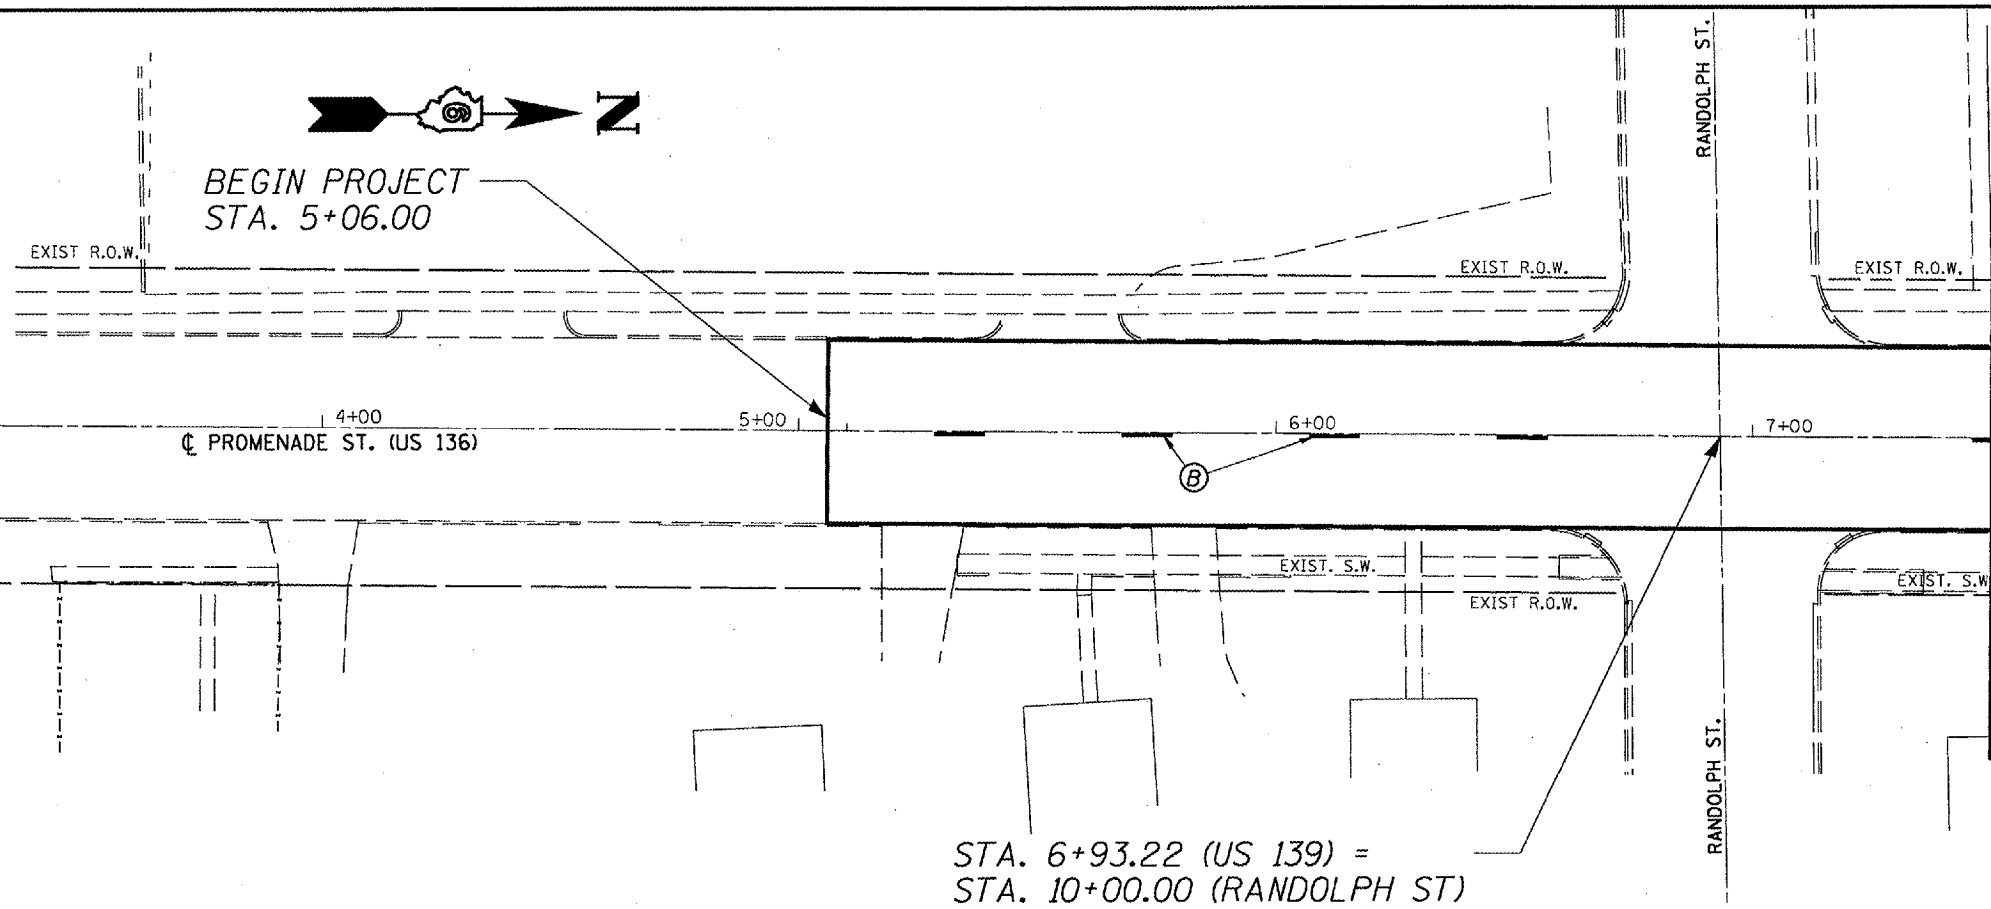

PAVEMENT MARKING LEGEND

THERMOPLASTIC

(A) 5" WHITE (SOLID)


(B) 5" YELLOW (SKIP DASH)

(C) 6" WHITE (SOLID)

PREFORMED PLASTIC TYPE B

(D) 24" WHITE (SOLID)

(E) LETTERS AND SYMBOLS WHITE (SOLID)

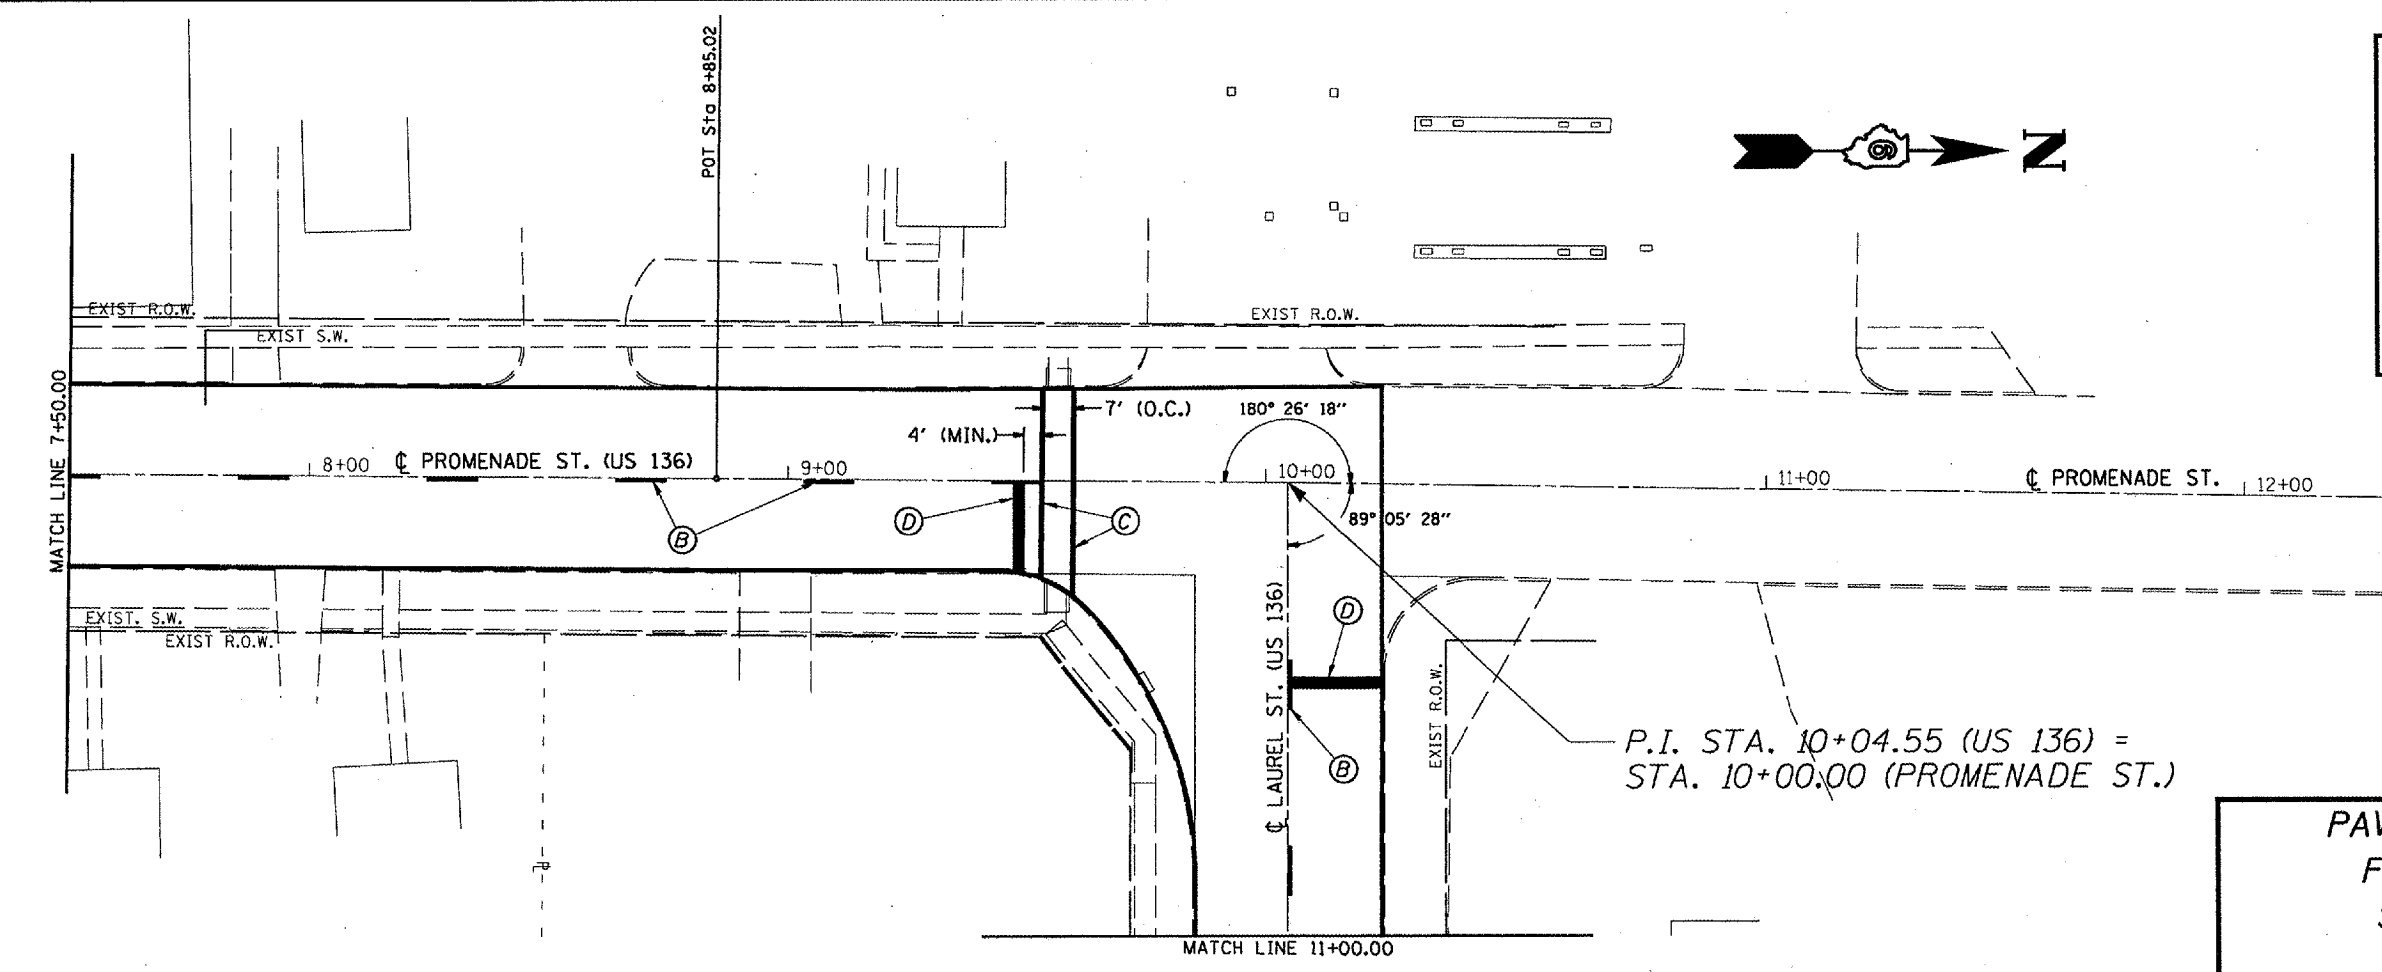

PAVEMENT MARKINGS
FAP 315 (US 136)
SECTION 1RS-3
MASON COUNTY