



PAVEMENT MARKING LEGEND

- THERMOPLASTIC
 (A) 5" WHITE (SOLID)
 (B) 5" YELLOW (SKIP DASH)
 (C) 6" WHITE (SOLID)
 PREFORMED PLASTIC TYPE B
 (D) 24" WHITE (SOLID)
 (E) LETTERS AND SYMBOLS WHITE (SOLID)

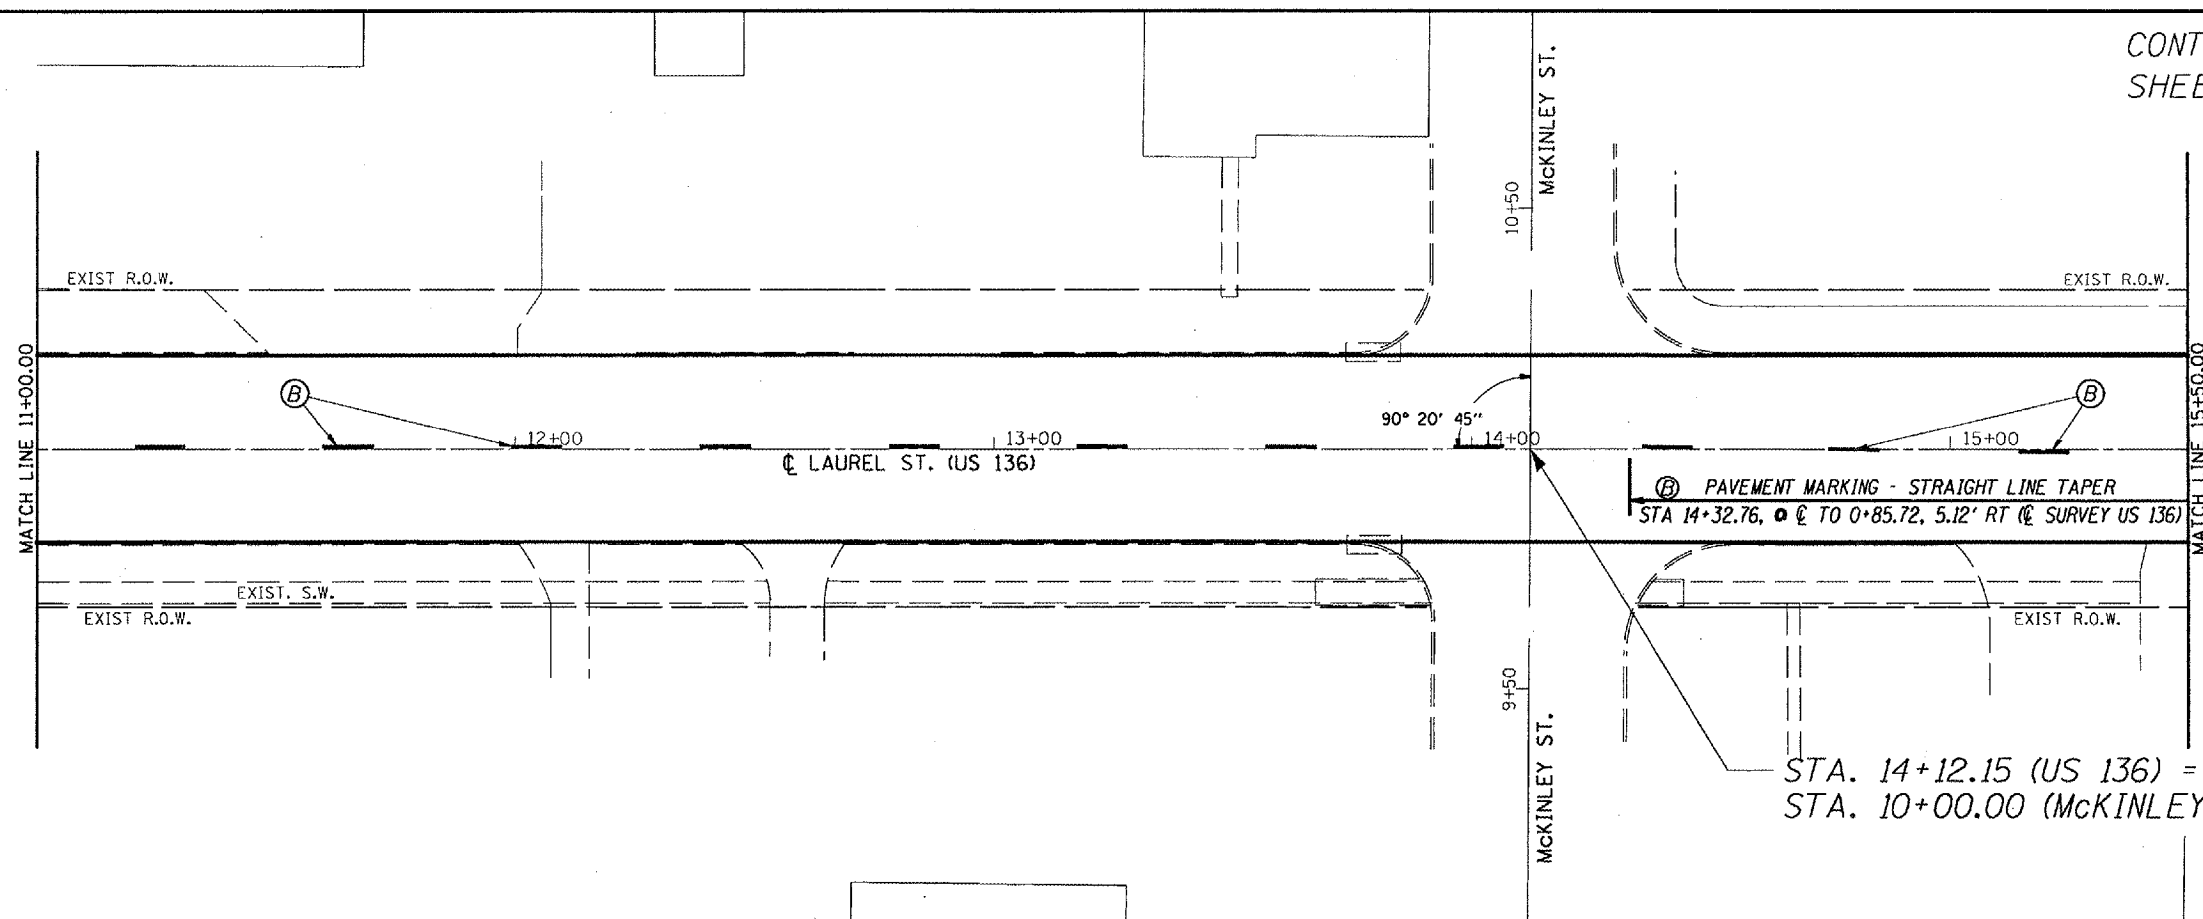

PAVEMENT MARKING LEGEND

- THERMOPLASTIC
 (A) 5" WHITE (SOLID)
 (B) 5" YELLOW (SKIP DASH)
 (C) 6" WHITE (SOLID)
 PREFORMED PLASTIC TYPE B
 (D) 24" WHITE (SOLID)
 (E) LETTERS AND SYMBOLS WHITE (SOLID)

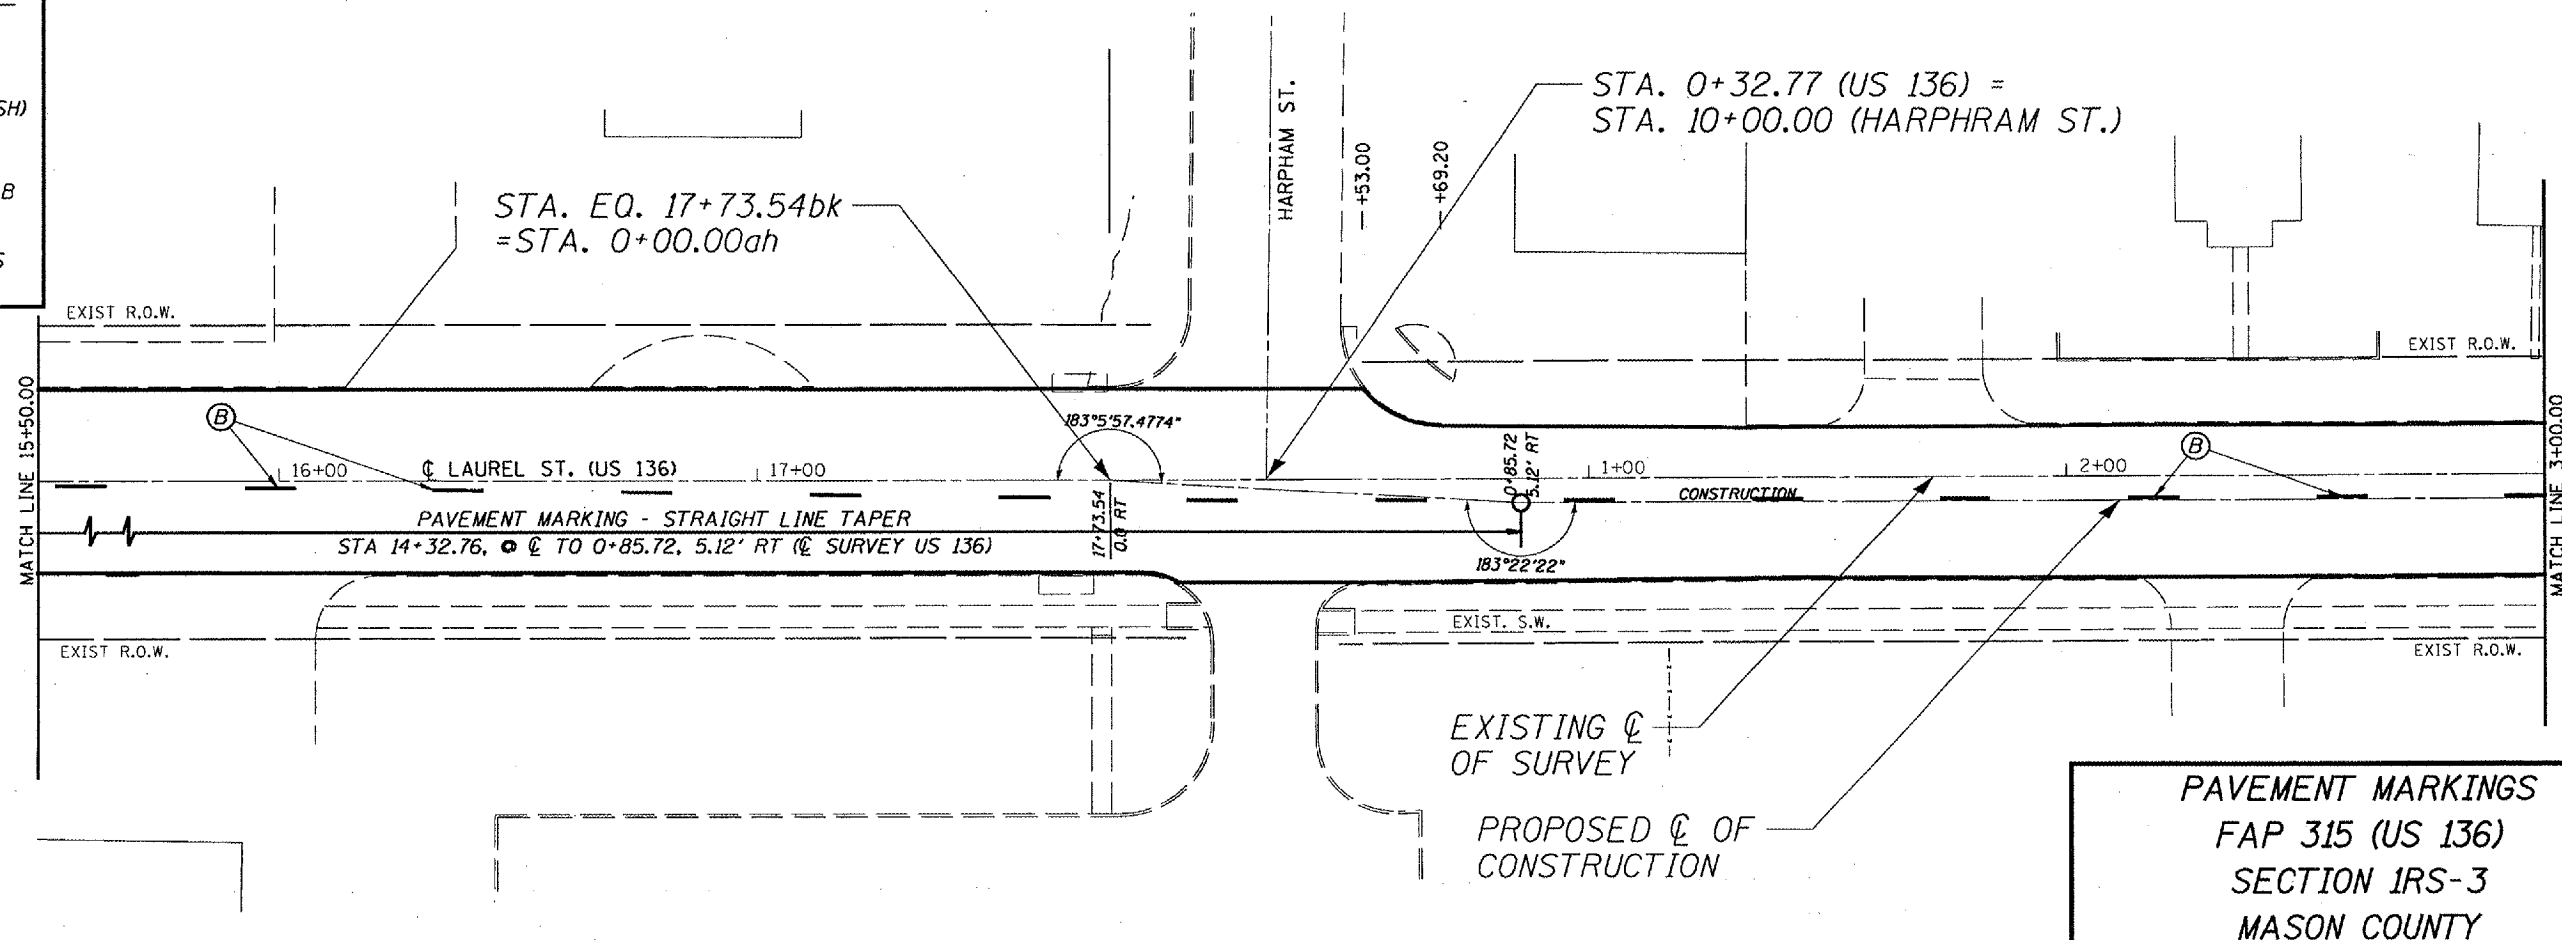

PAVEMENT MARKINGS
FAP 315 (US 136)
SECTION 1RS-3
MASON COUNTY