


PAVEMENT MARKING LEGEND	
THERMOPLASTIC	
(A)	5" WHITE (SOLID)
(B)	5" YELLOW (SKIP DASH)
(C)	6" WHITE (SOLID)
PREFORMED PLASTIC TYPE B	
(D)	24" WHITE (SOLID)
(E)	LETTERS AND SYMBOLS WHITE (SOLID)

R.R. OMISSION  
STA. 18+03.15 TO  
18+15.61

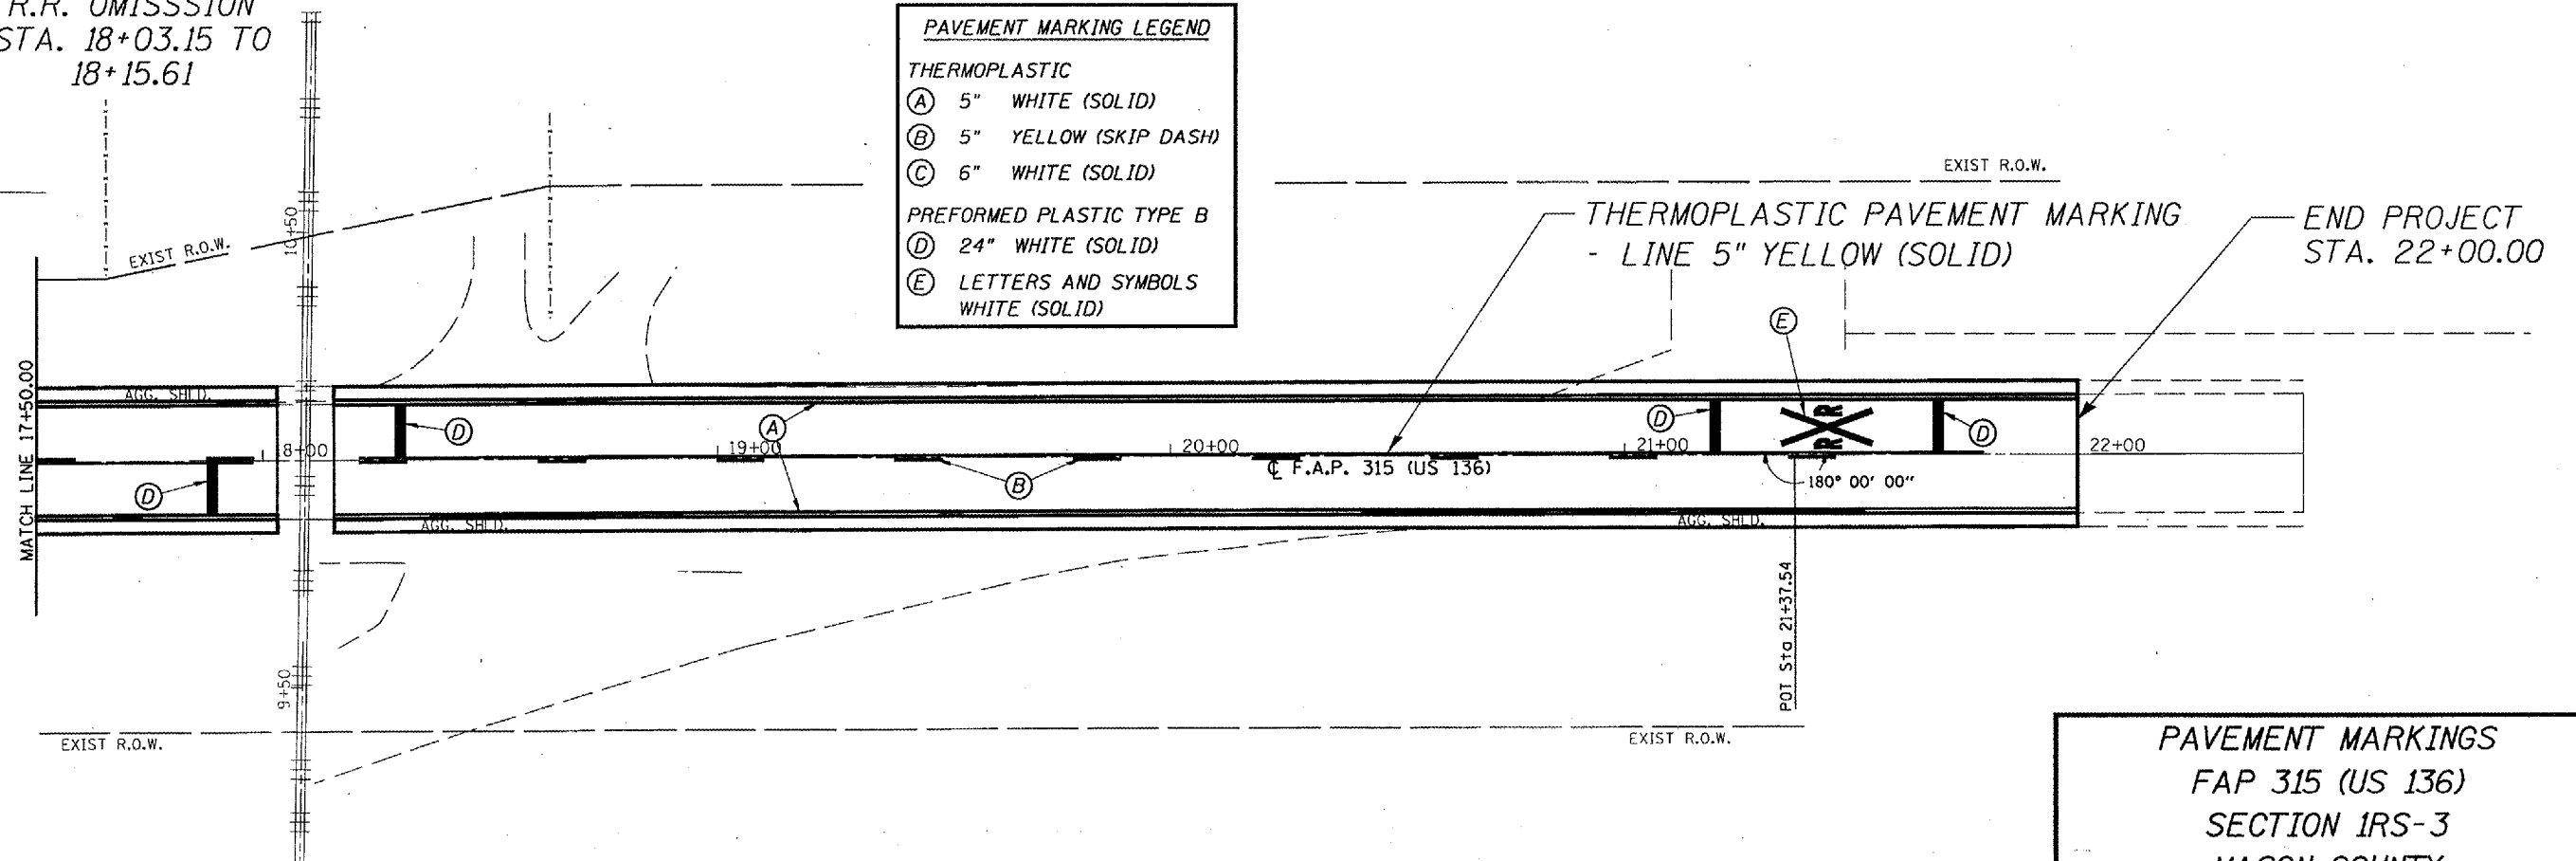

PAVEMENT MARKING LEGEND	
THERMOPLASTIC	
(A)	5" WHITE (SOLID)
(B)	5" YELLOW (SKIP DASH)
(C)	6" WHITE (SOLID)
PREFORMED PLASTIC TYPE B	
(D)	24" WHITE (SOLID)
(E)	LETTERS AND SYMBOLS WHITE (SOLID)

PAVEMENT MARKINGS  
FAP 315 (US 136)  
SECTION IRS-3  
MASON COUNTY