


ORIGINAL SURVEY	DATE
SURVEY PLOTTED	BY
NOTE BOOK	DATE
AREAS CHECKED	

CHRISTOPHER B. BURKE ENGINEERING LTD.
 9575 West Higgins Road, Suite 600
 Rosemont, Illinois 60018
 (847) 823-0500

FINAL SURVEY	DATE
REVISIONS	BY
NOTE BOOK	DATE
AREAS CHECKED	

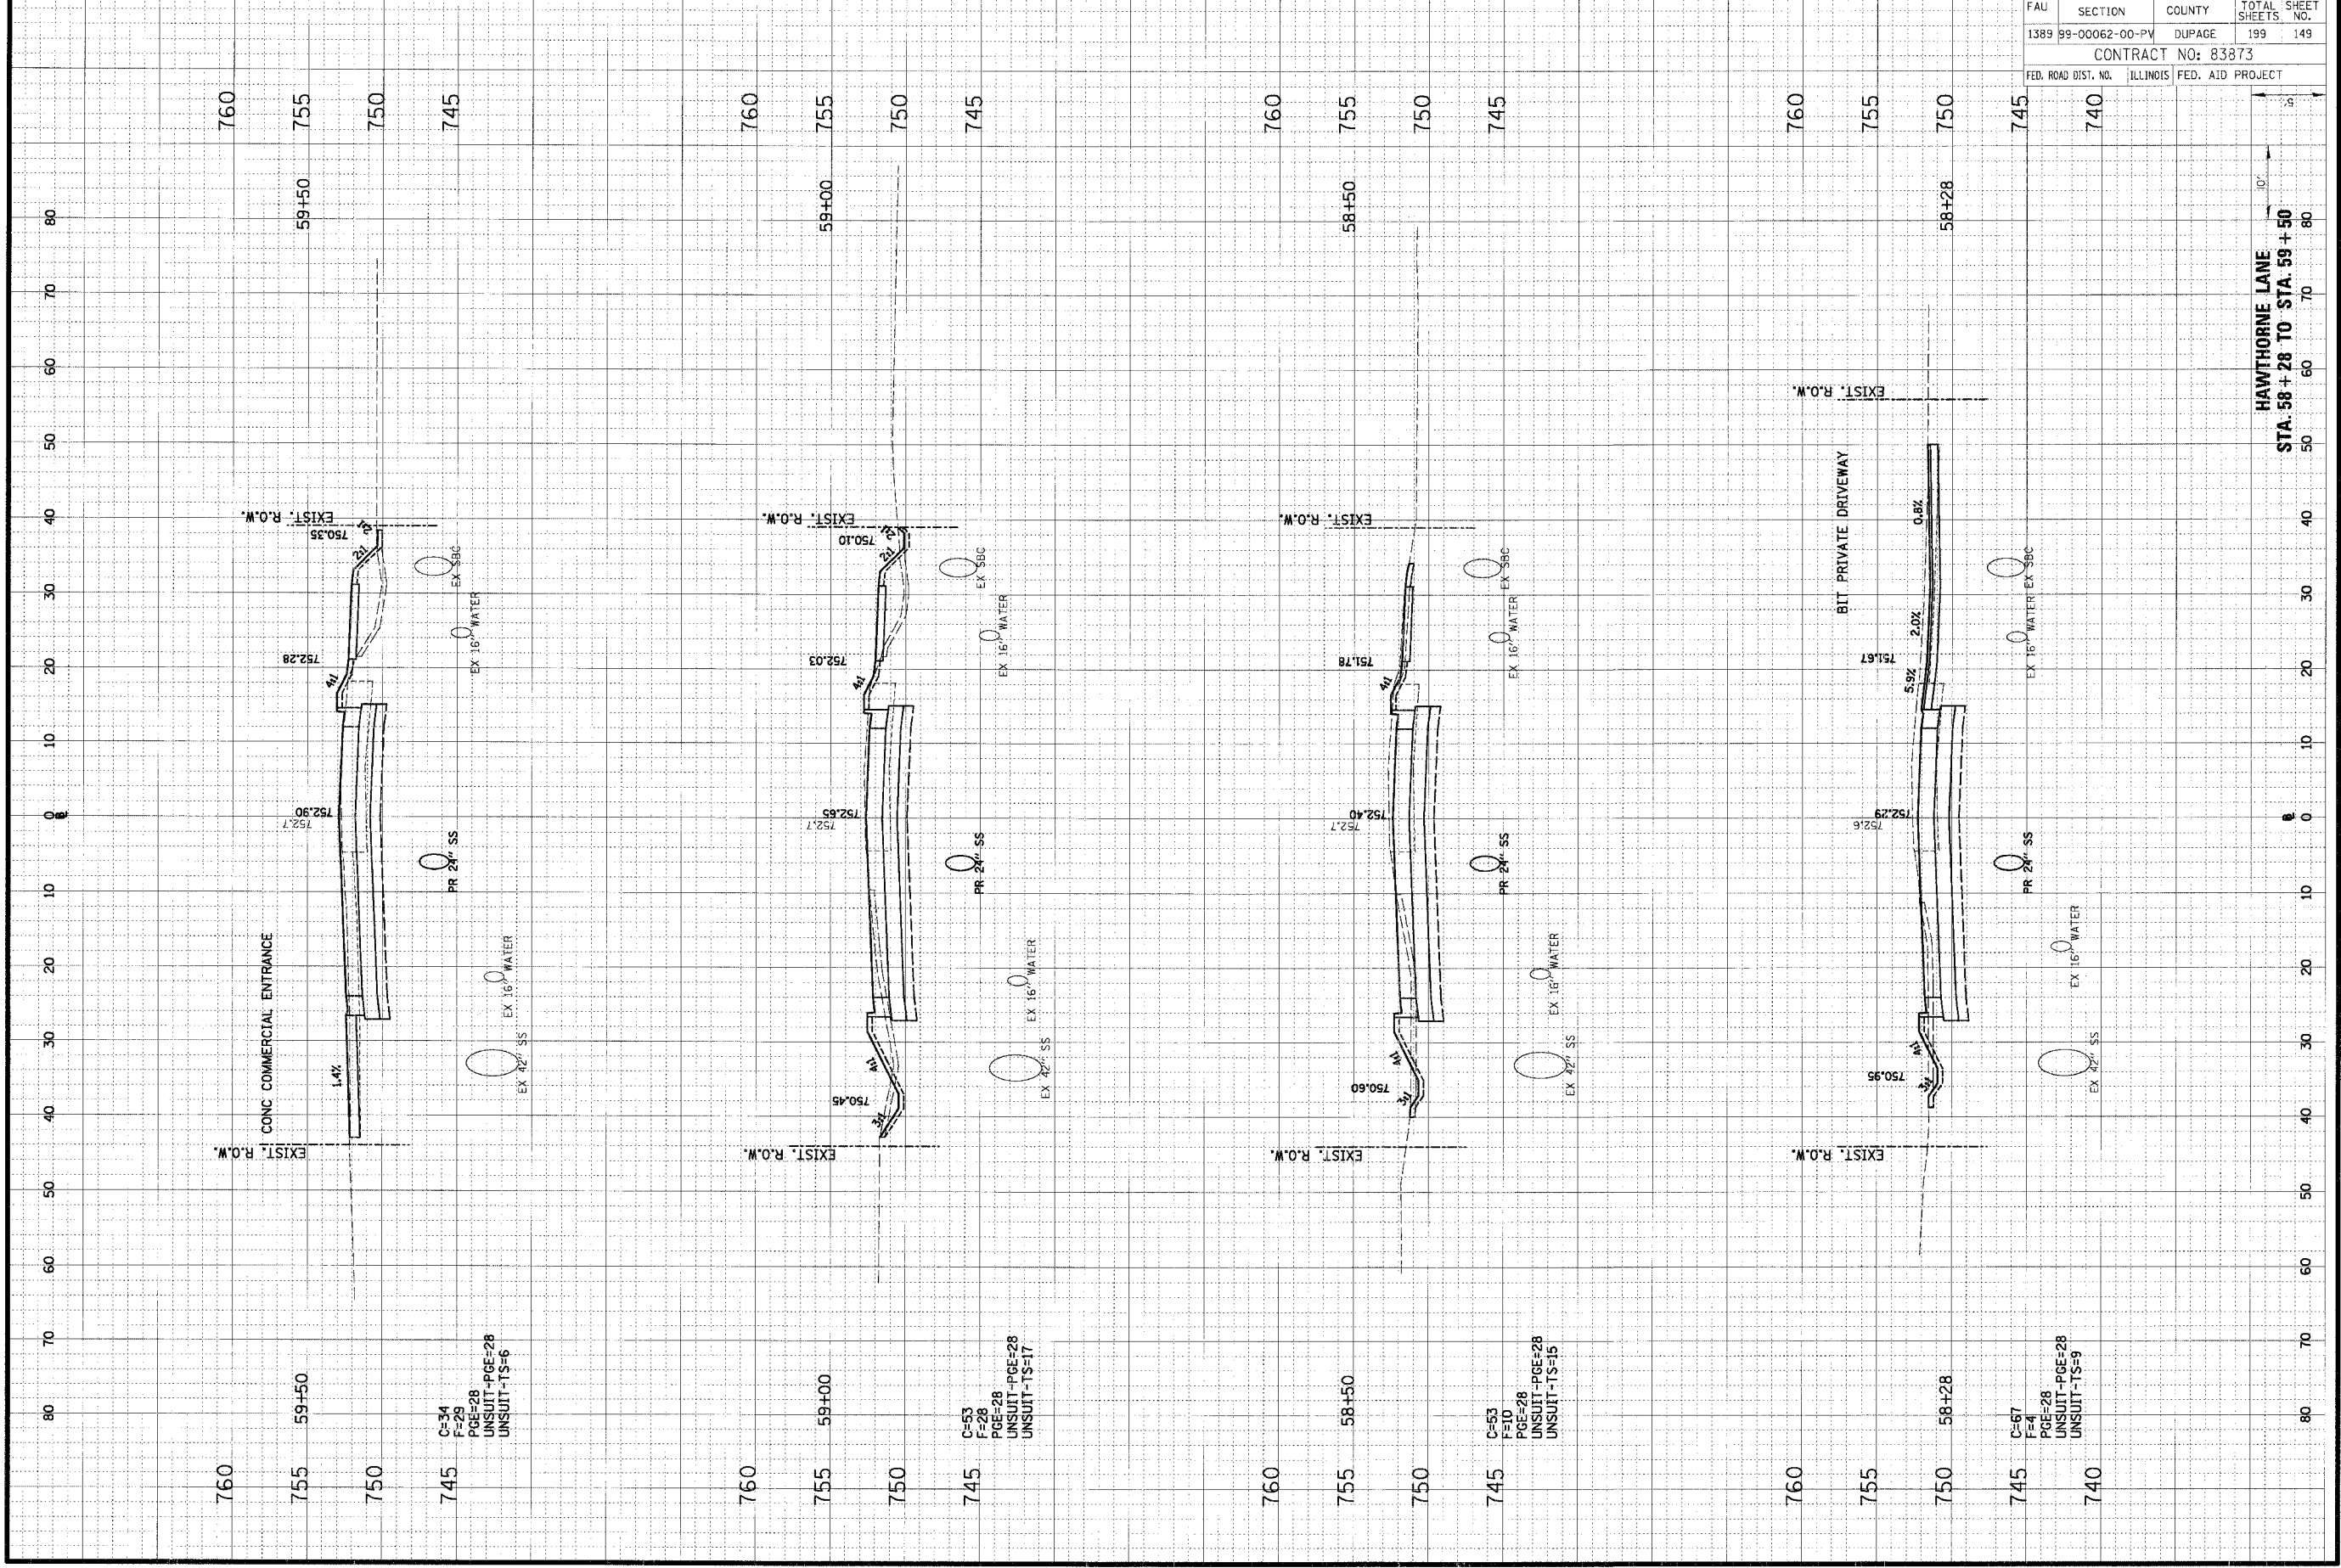

FAU	SECTION	COUNTY	TOTAL SHEETS
1389	99-00062-00-PV	DUPAGE	199
CONTRACT NO: 83873			149
FED. ROAD DIST. NO.	ILLINOIS	FED. AID PROJECT	