


ORIGINAL SURVEY	DATE
BY	
NOTE BOOK	DATE
TEMP. EASEMENTS	
APPROPRIATE AREAS	
APPROPRIATE AREAS	

CHRISTOPHER B. BURKE ENGINEERING LTD.
 9575 West Higgins Road, Suite 600
 Rosemont, Illinois 60018
 (847) 823-0500

INCL. SURVEY	BY	DATE
NOTE BOOK		
TEMP. EASEMENTS		
APPROPRIATE AREAS		
APPROPRIATE AREAS		

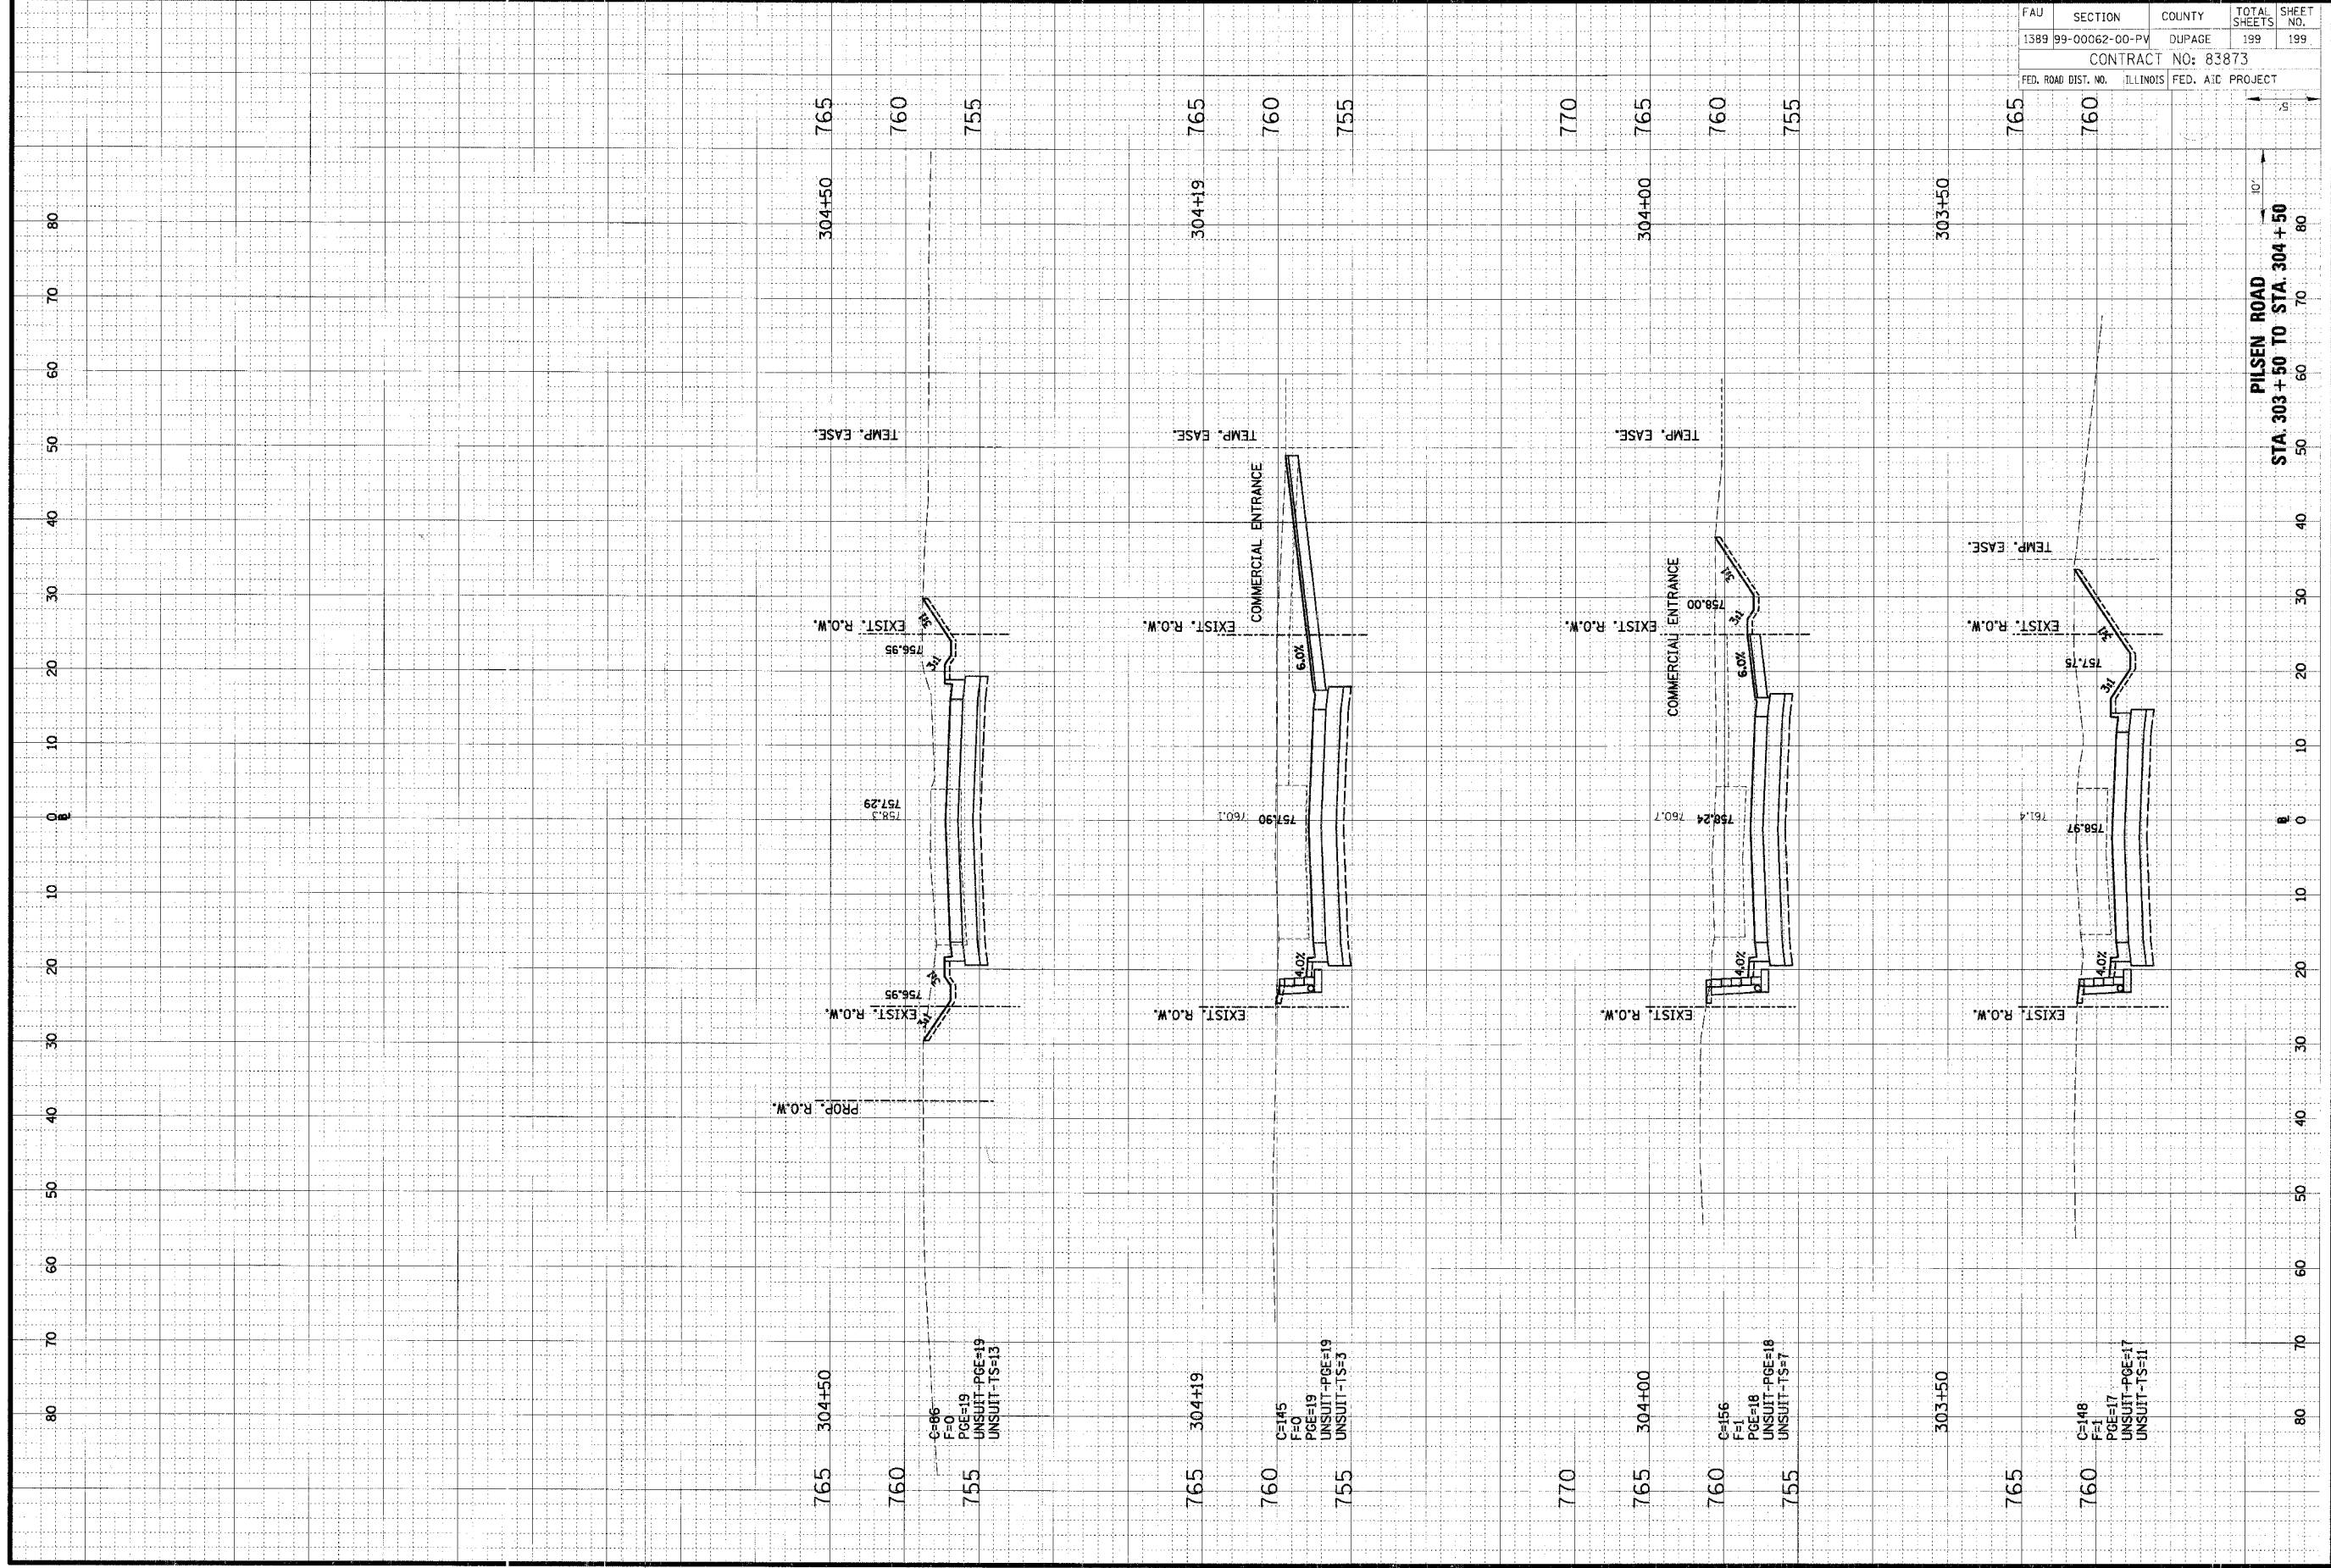

FAU	SECTION	COUNTY	TOTAL SHEETS	SHEET NO.
1389	99-00062-00-PV	DUPAGE	199	199
CONTRACT NO: 83873				
FED. ROAD DIST. NO.	ILLINOIS	FED. AID PROJECT		