






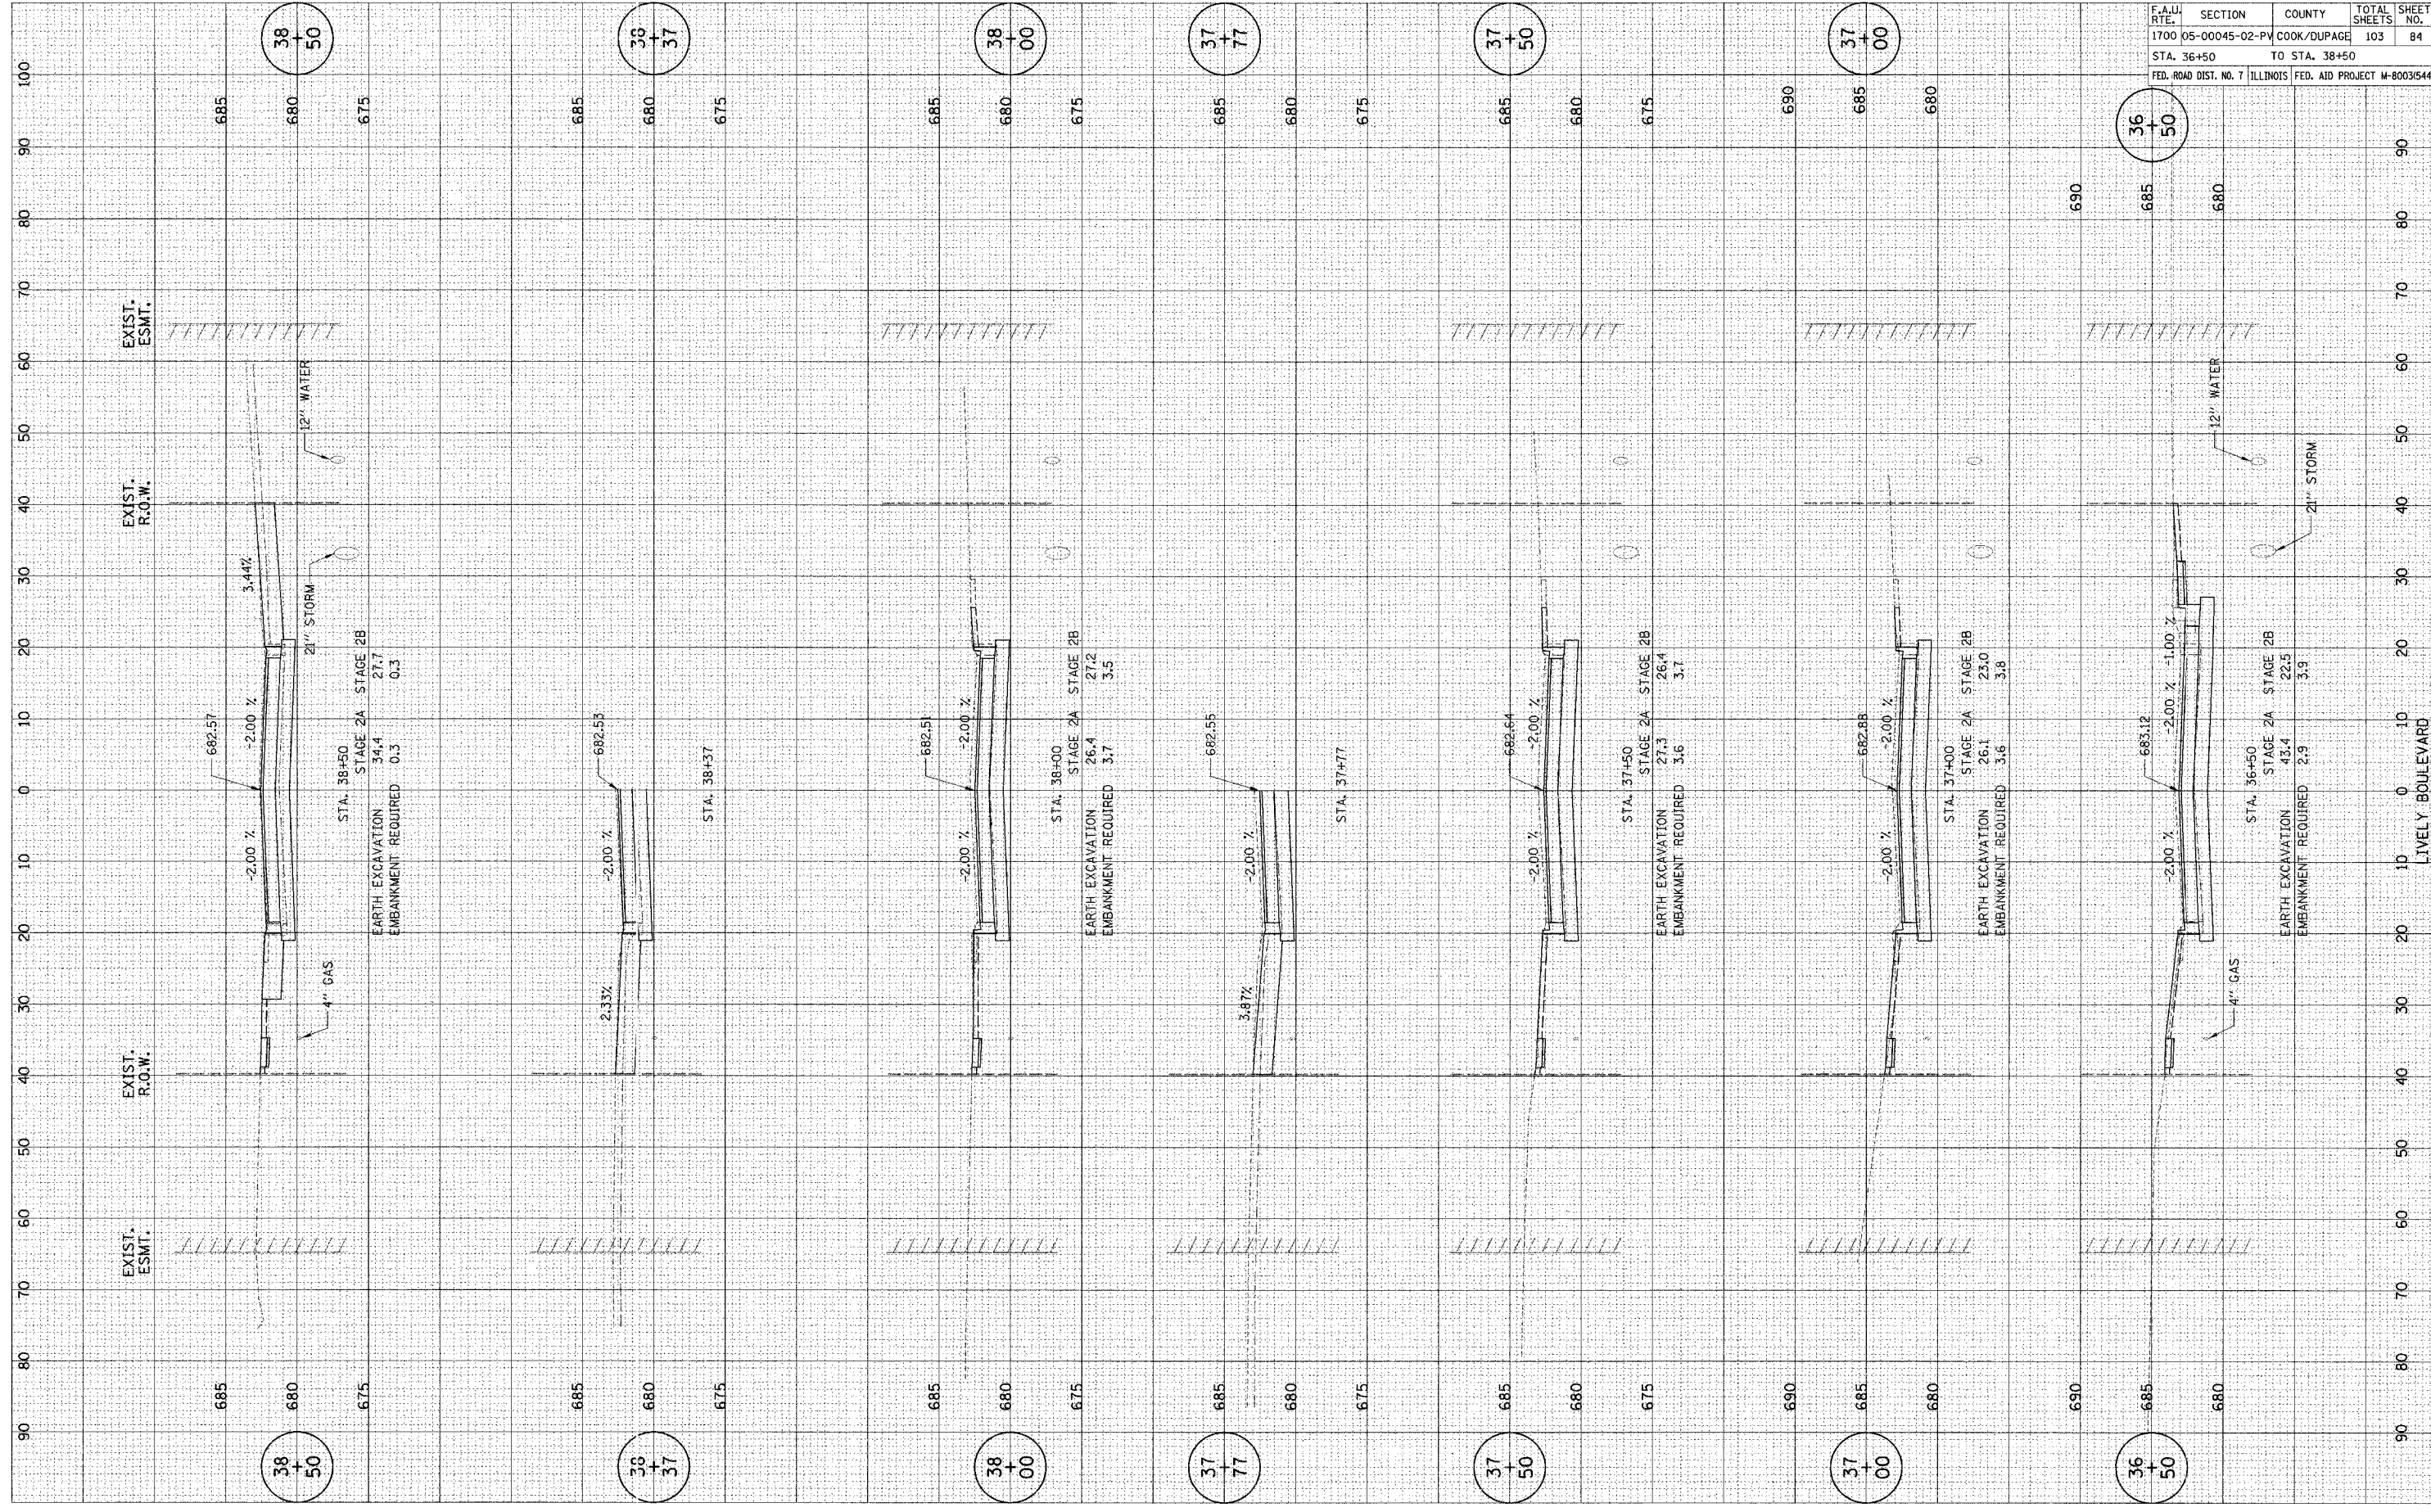

F.A.U. SECTION		COUNTY		TOTAL SHEETS	
1700 05-00045-02-PV		COOK/DUPAGE		103	
STA. 36+50		TO STA. 38+50		84	
FED. ROAD DIST. NO. 7		ILLINOIS		FED. AID PROJECT M-8003(544)	

36
+
50

37
+
00

37
+
50

37
+
77

38
+
00

38
+
37

38
+
50

LIVELY BOULEVARD