


IL-RTE 251 (SOUTH BOUND)
IL-RTE 251 (NORTH BOUND)

SCALES:
1" = 50' HOR
1" = 5' VER

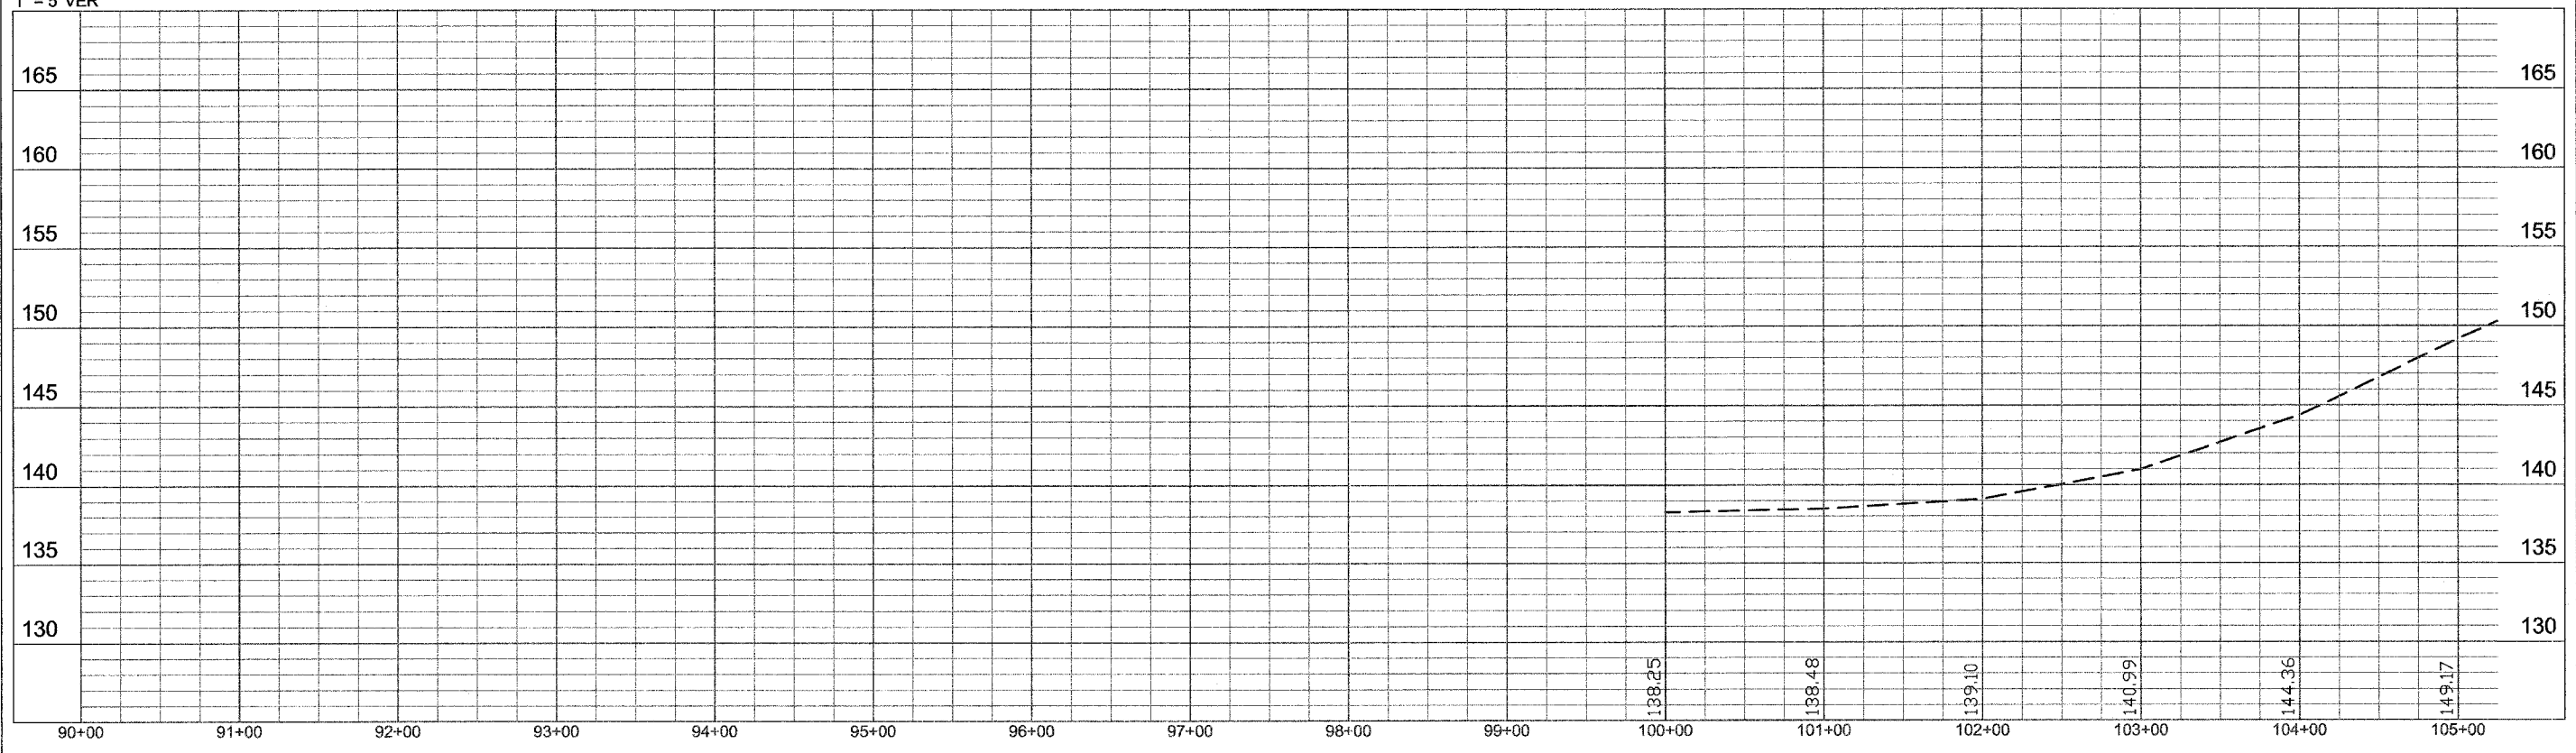

BELVIDERE ROAD
PLAN