



FINAL SURVEY  
 DRAWING NO. \_\_\_\_\_  
 DATE \_\_\_\_\_  
 BY \_\_\_\_\_

ORIGINAL SURVEY  
 DRAWING NO. \_\_\_\_\_  
 DATE \_\_\_\_\_  
 BY \_\_\_\_\_

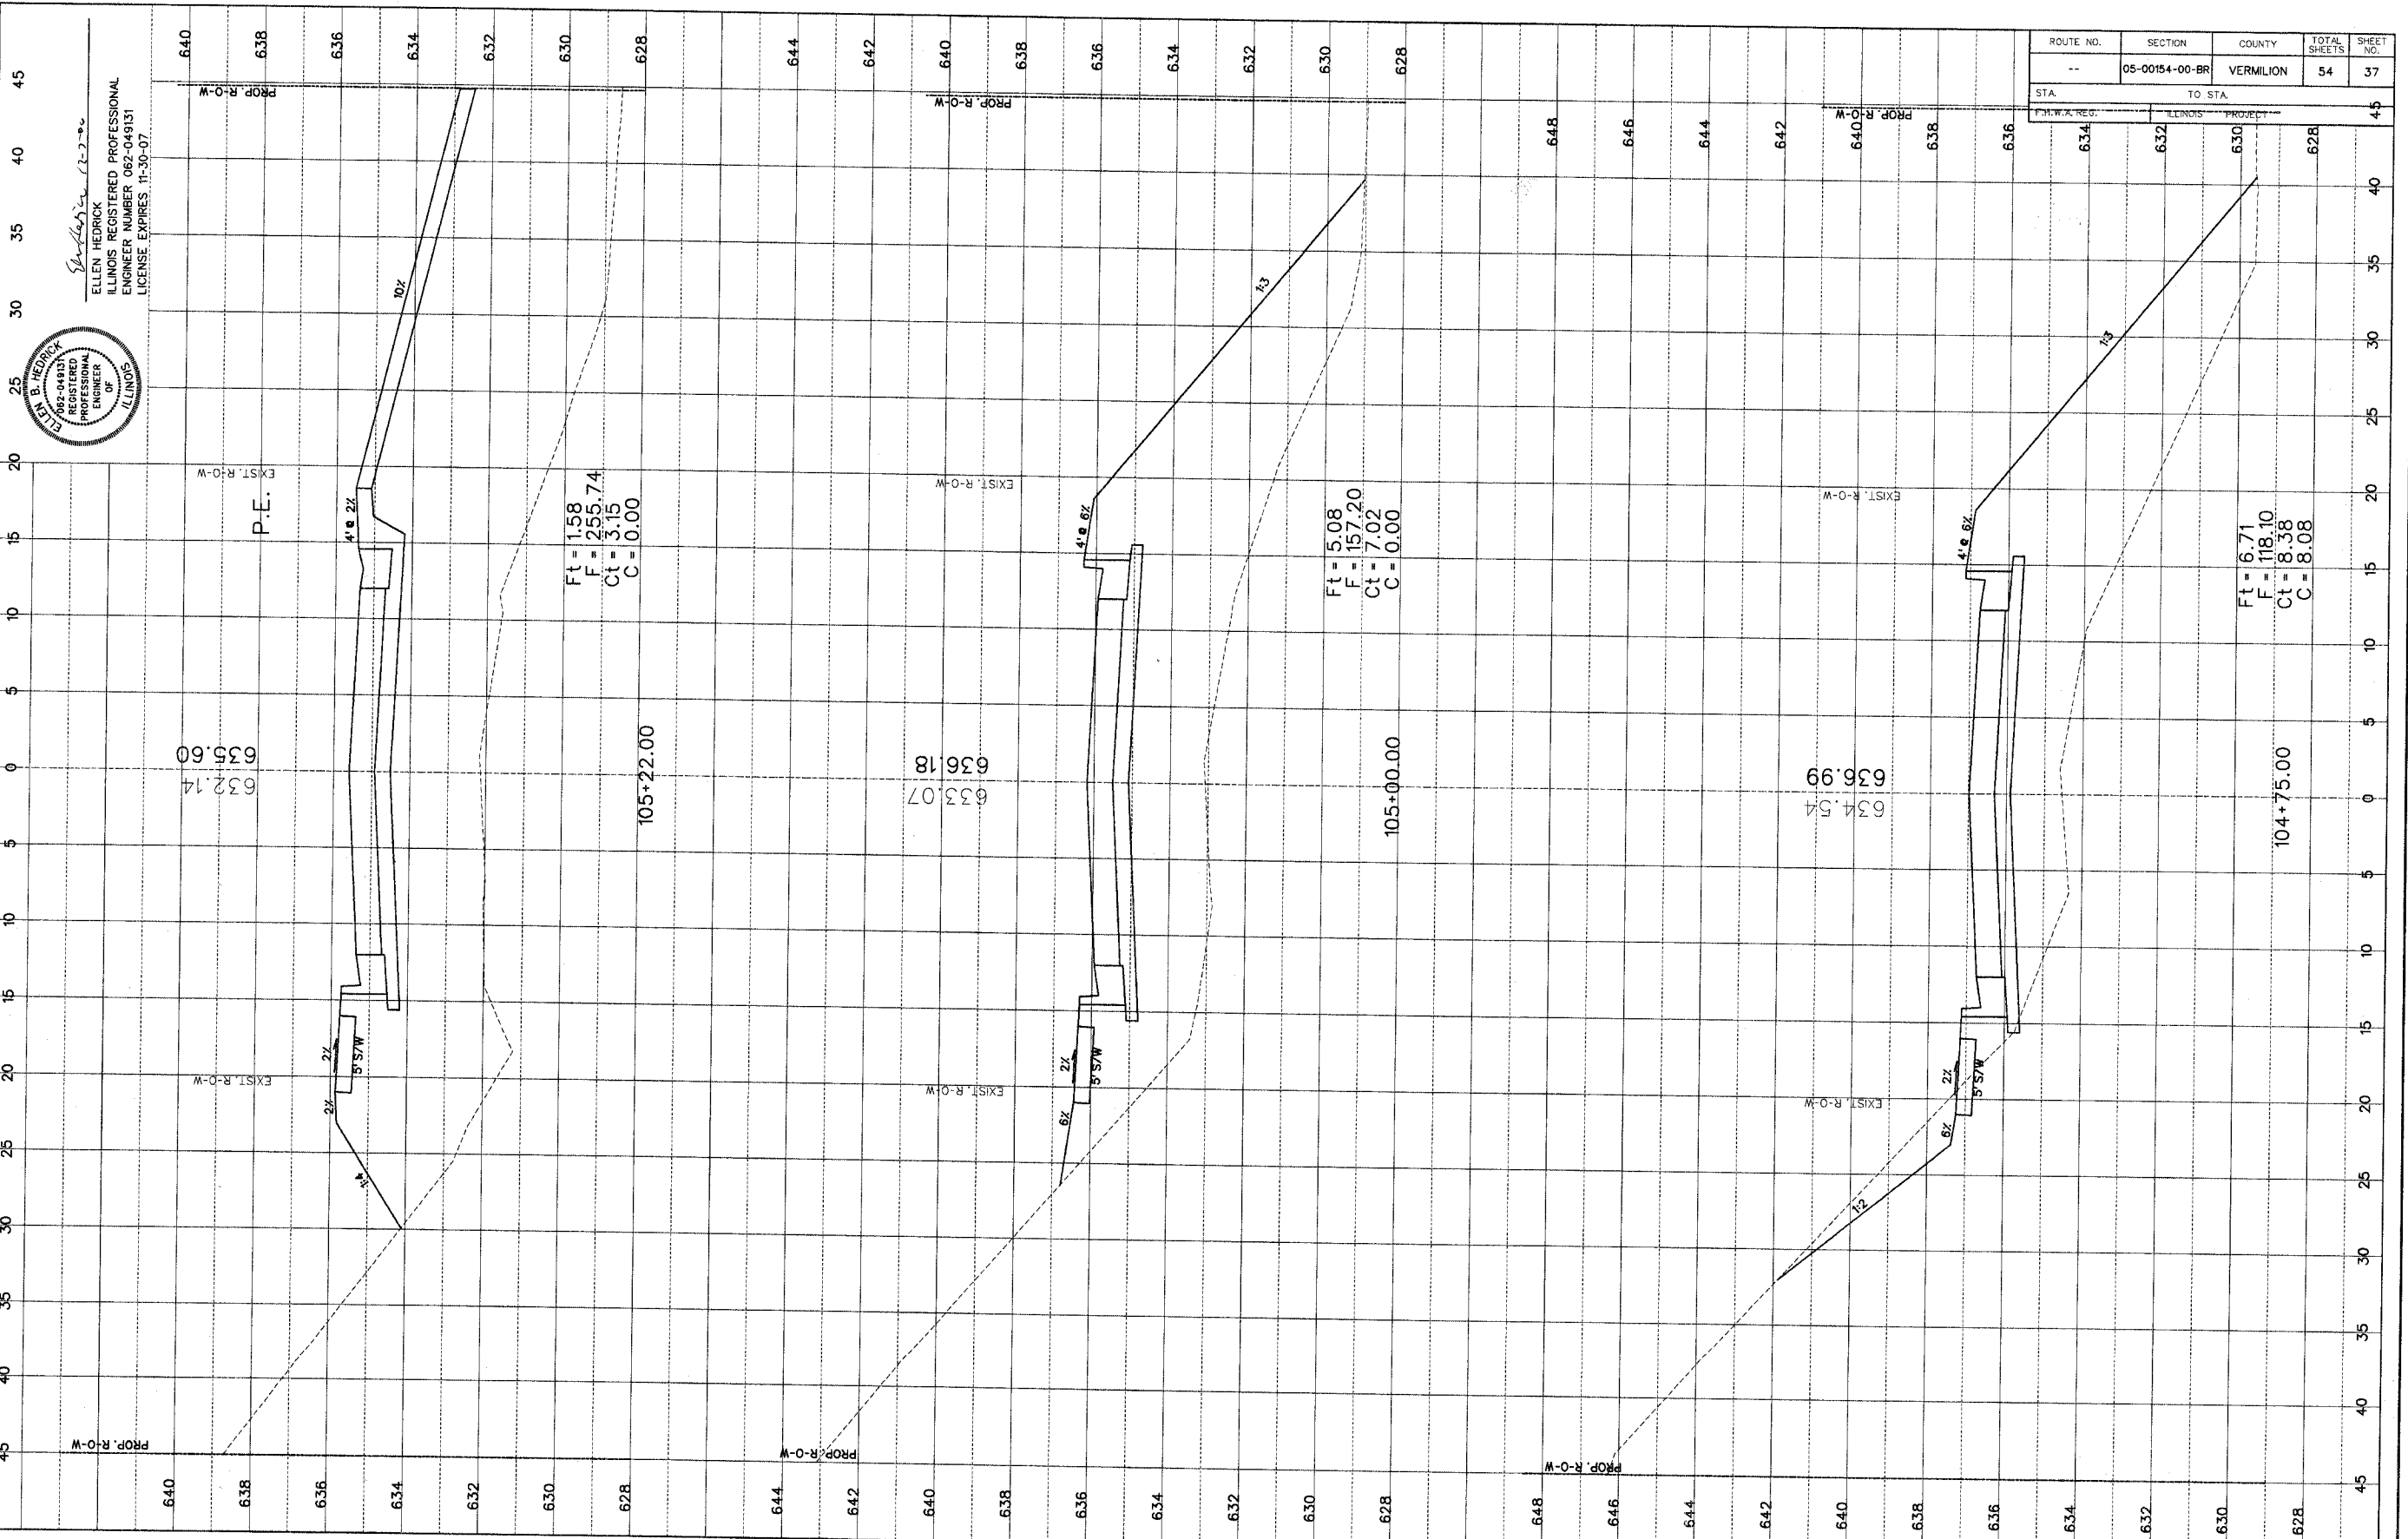

ELLEN HEDRICK  
 ILLINOIS REGISTERED PROFESSIONAL ENGINEER  
 LICENSE NUMBER 062-049131  
 LICENSE EXPIRES 11-30-07

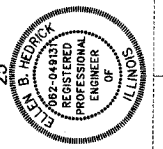

ROUTE NO.	SECTION	COUNTY	TOTAL SHEETS	SHEET NO.
--	05-00154-00-BR	VERMILION	54	37
STA.	TO STA.			
634	632			45

...105057 Cross Section Sheets.dgn 12/6/2006 1:02:33 PM