

| FILE NO.            | SECTION        | COUNTY           | TOTAL SHEETS     | SHEET NO. |
|---------------------|----------------|------------------|------------------|-----------|
| 7902                | 03-00055-00-FP | CHRISTIAN        | 67               | 29        |
| STA. 22+00.00       |                | TO STA. 23+00.00 |                  |           |


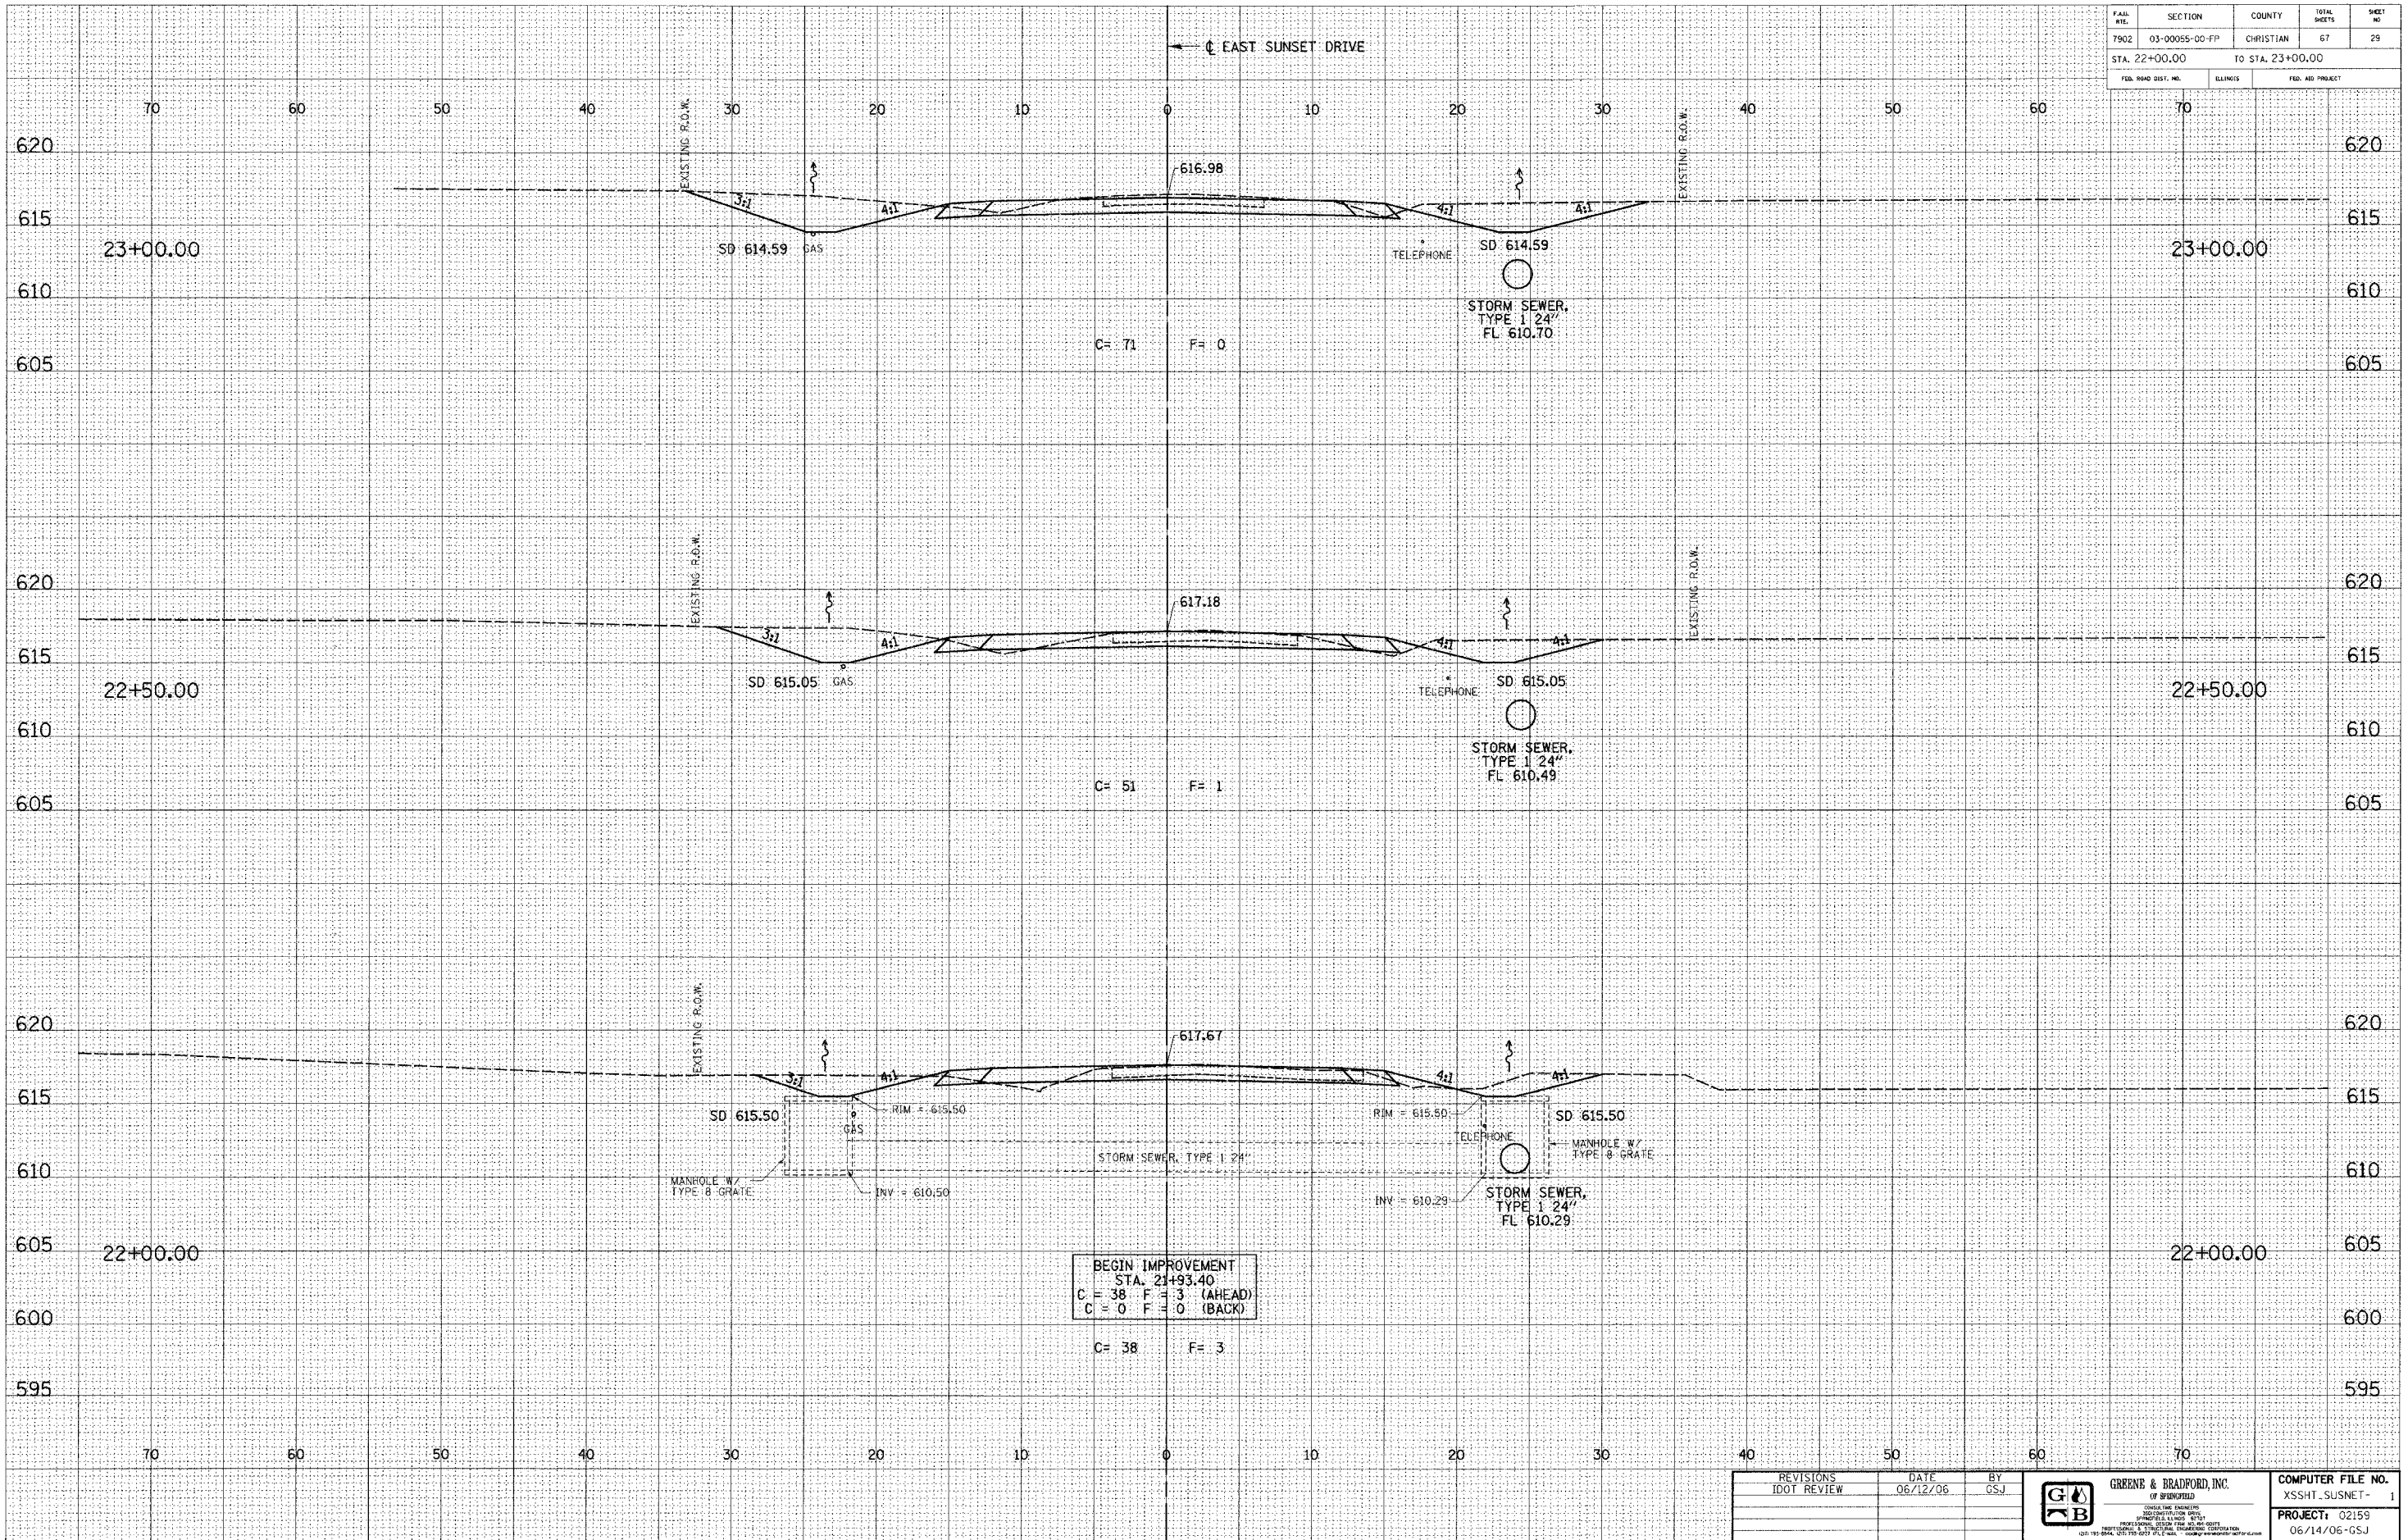

BEGIN IMPROVEMENT  
 C = 38 F = 3 (AHEAD)  
 C = 0 F = 0 (BACK)  
 C = 38 F = 3

100TXSEC-5 1:5 8/07/00

| REVISIONS | DATE | BY |
|-----------|------|----|
|           |      |    |
|           |      |    |
|           |      |    |

**GREENE & BRADFORD, INC.**  

|                   |                |
|-------------------|----------------|
| COMPUTER FILE NO. | XSSHT-SUSNET-1 |
| PROJECT:          | 02159          |
|                   | 06/14/06-GSJ   |