

FILE NO.	SECTION	COUNTY	TOTAL SHEETS	SHEET NO.
T902	03-0055-00-FP	CHRISTIAN	67	35
STA. 31+00.00		TO STA. 32+00.00		







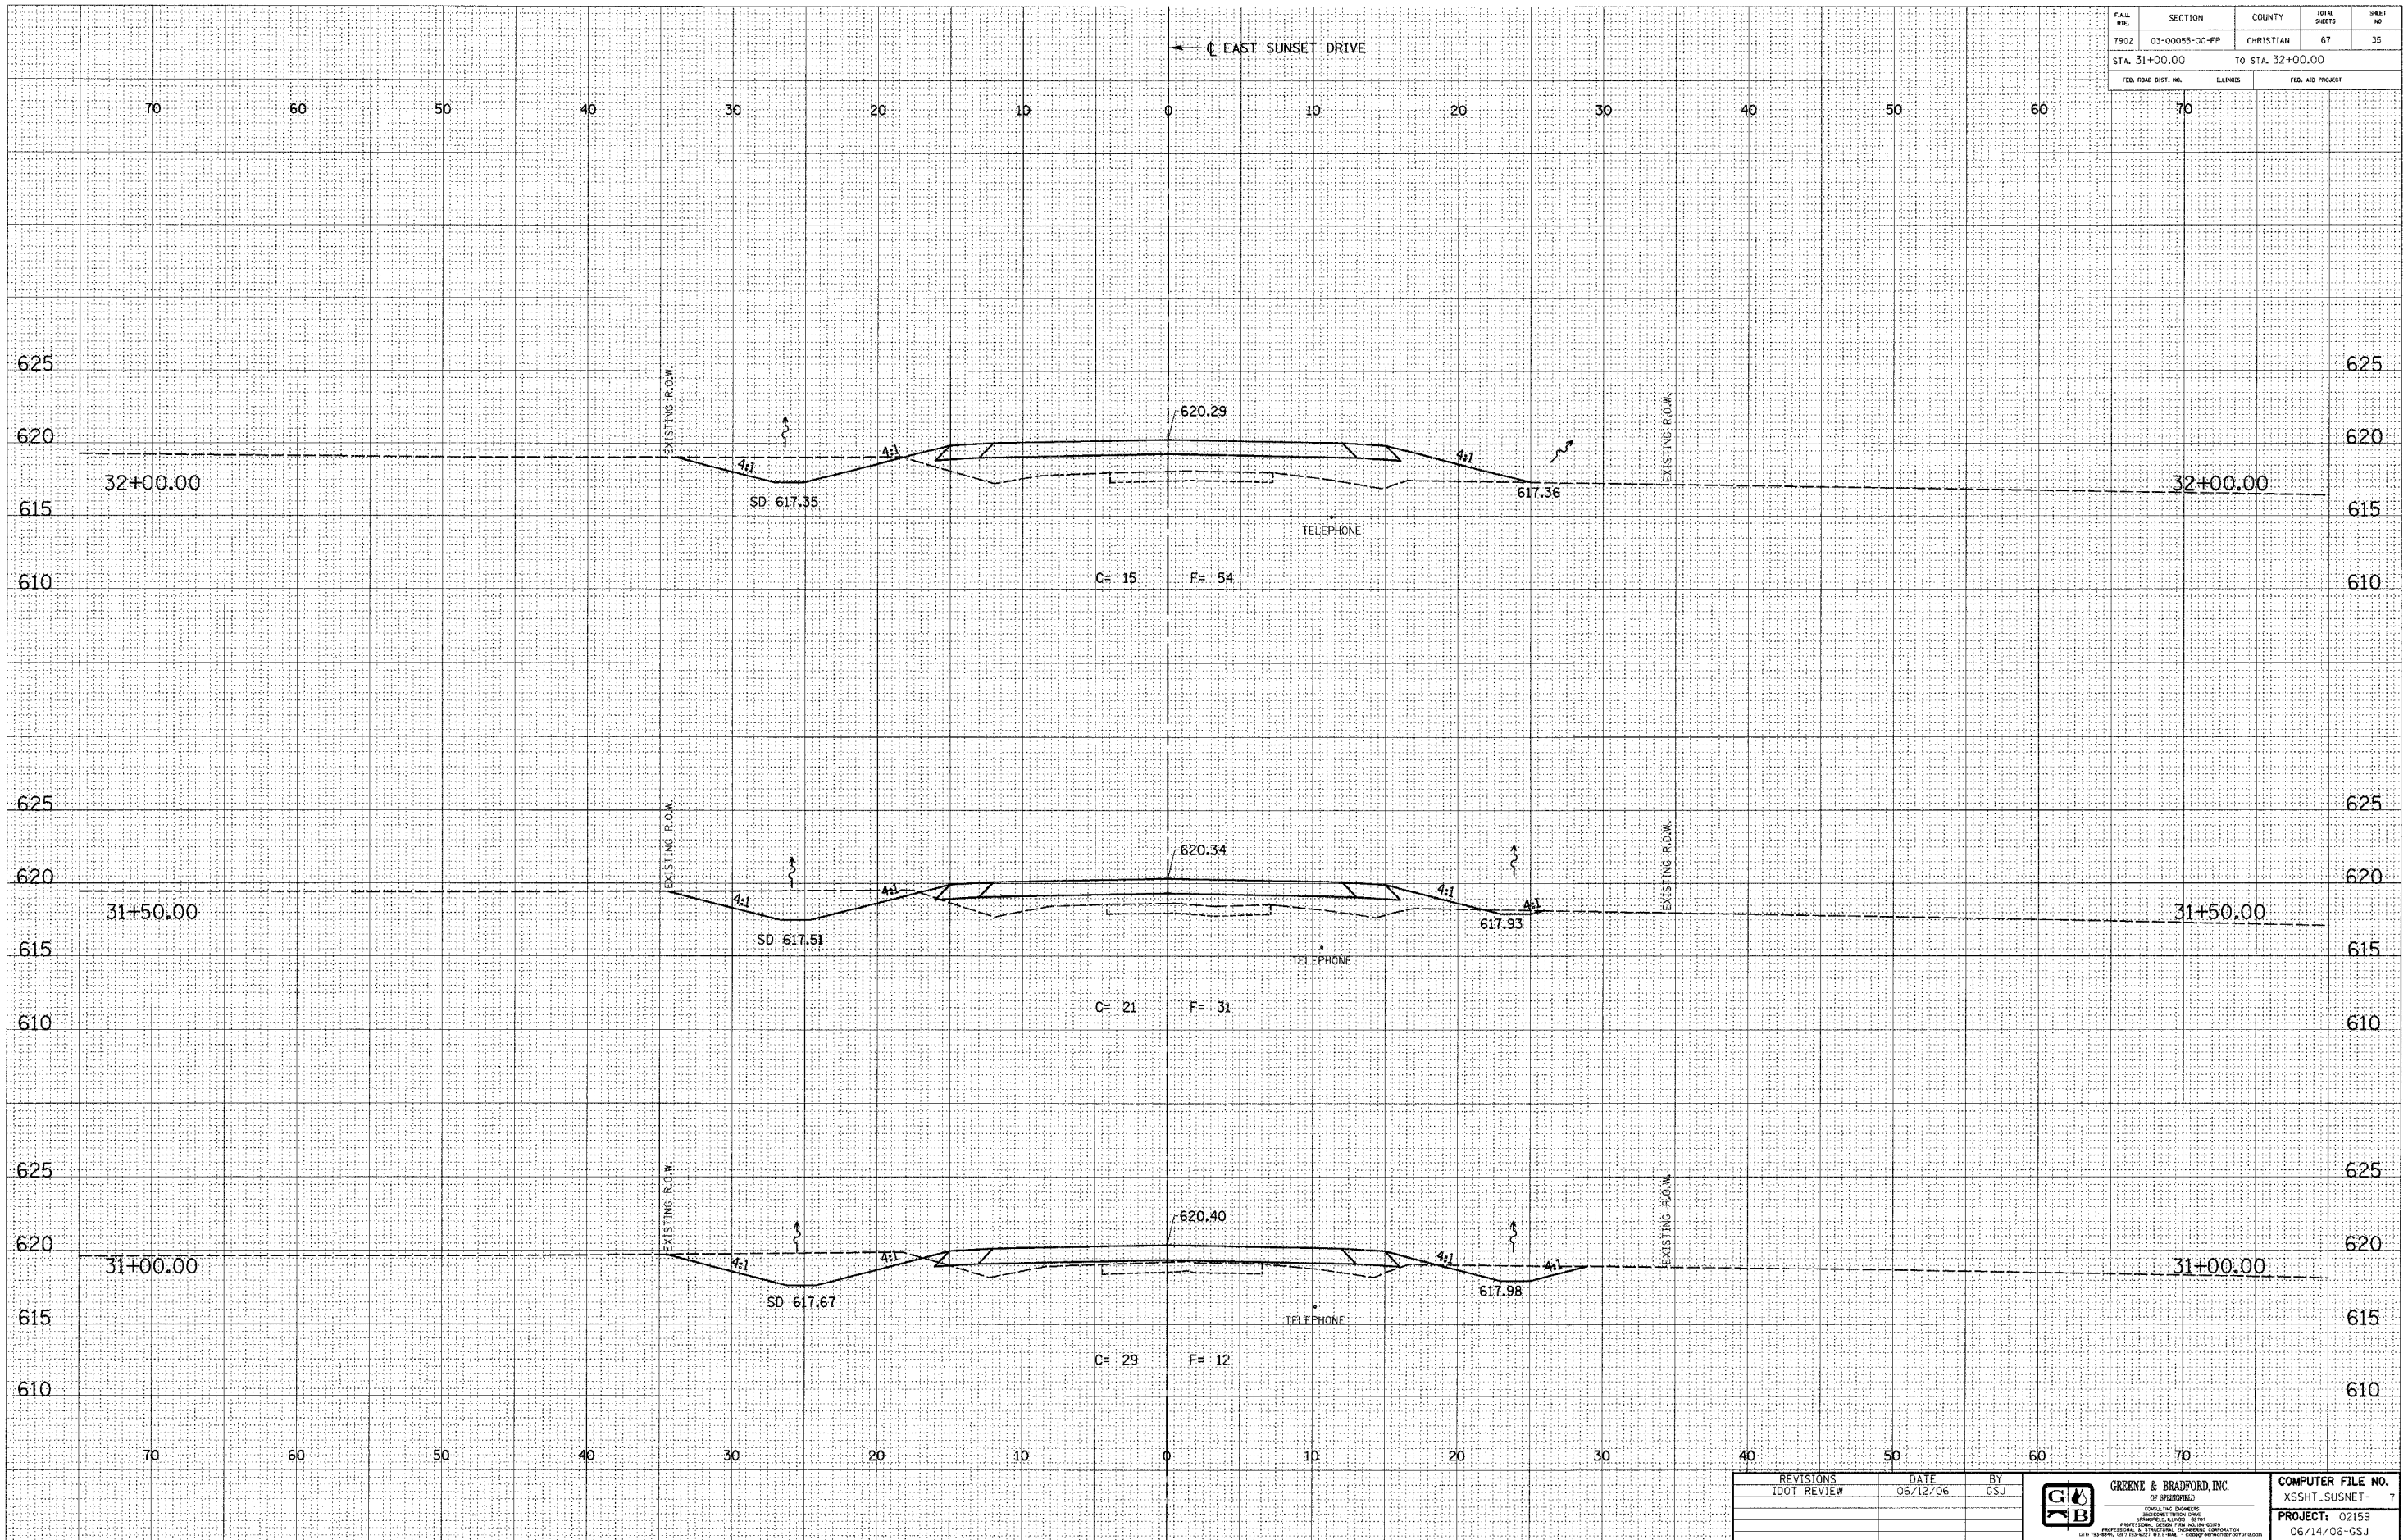

REVISIONS	DATE	BY

IDOT REVIEW      06/12/06      GSJ

**GREENE & BRADFORD, INC.**  
 CONSULTING ENGINEERS  

**COMPUTER FILE NO.**  
 XSST-SUSNET- 7  
**PROJECT:** 02159  
 06/14/06-GSJ