

F.A.I.R. NO.	SECTION	COUNTY	TOTAL SHEETS	SHEET NO.
7902	03-00055-00-FP	CHRISTIAN	67	45
STA. 44+50.00		TO STA. 45+50.00		
FED. ROAD DIST. NO.	BLANDES	FED. AID PROJECT		







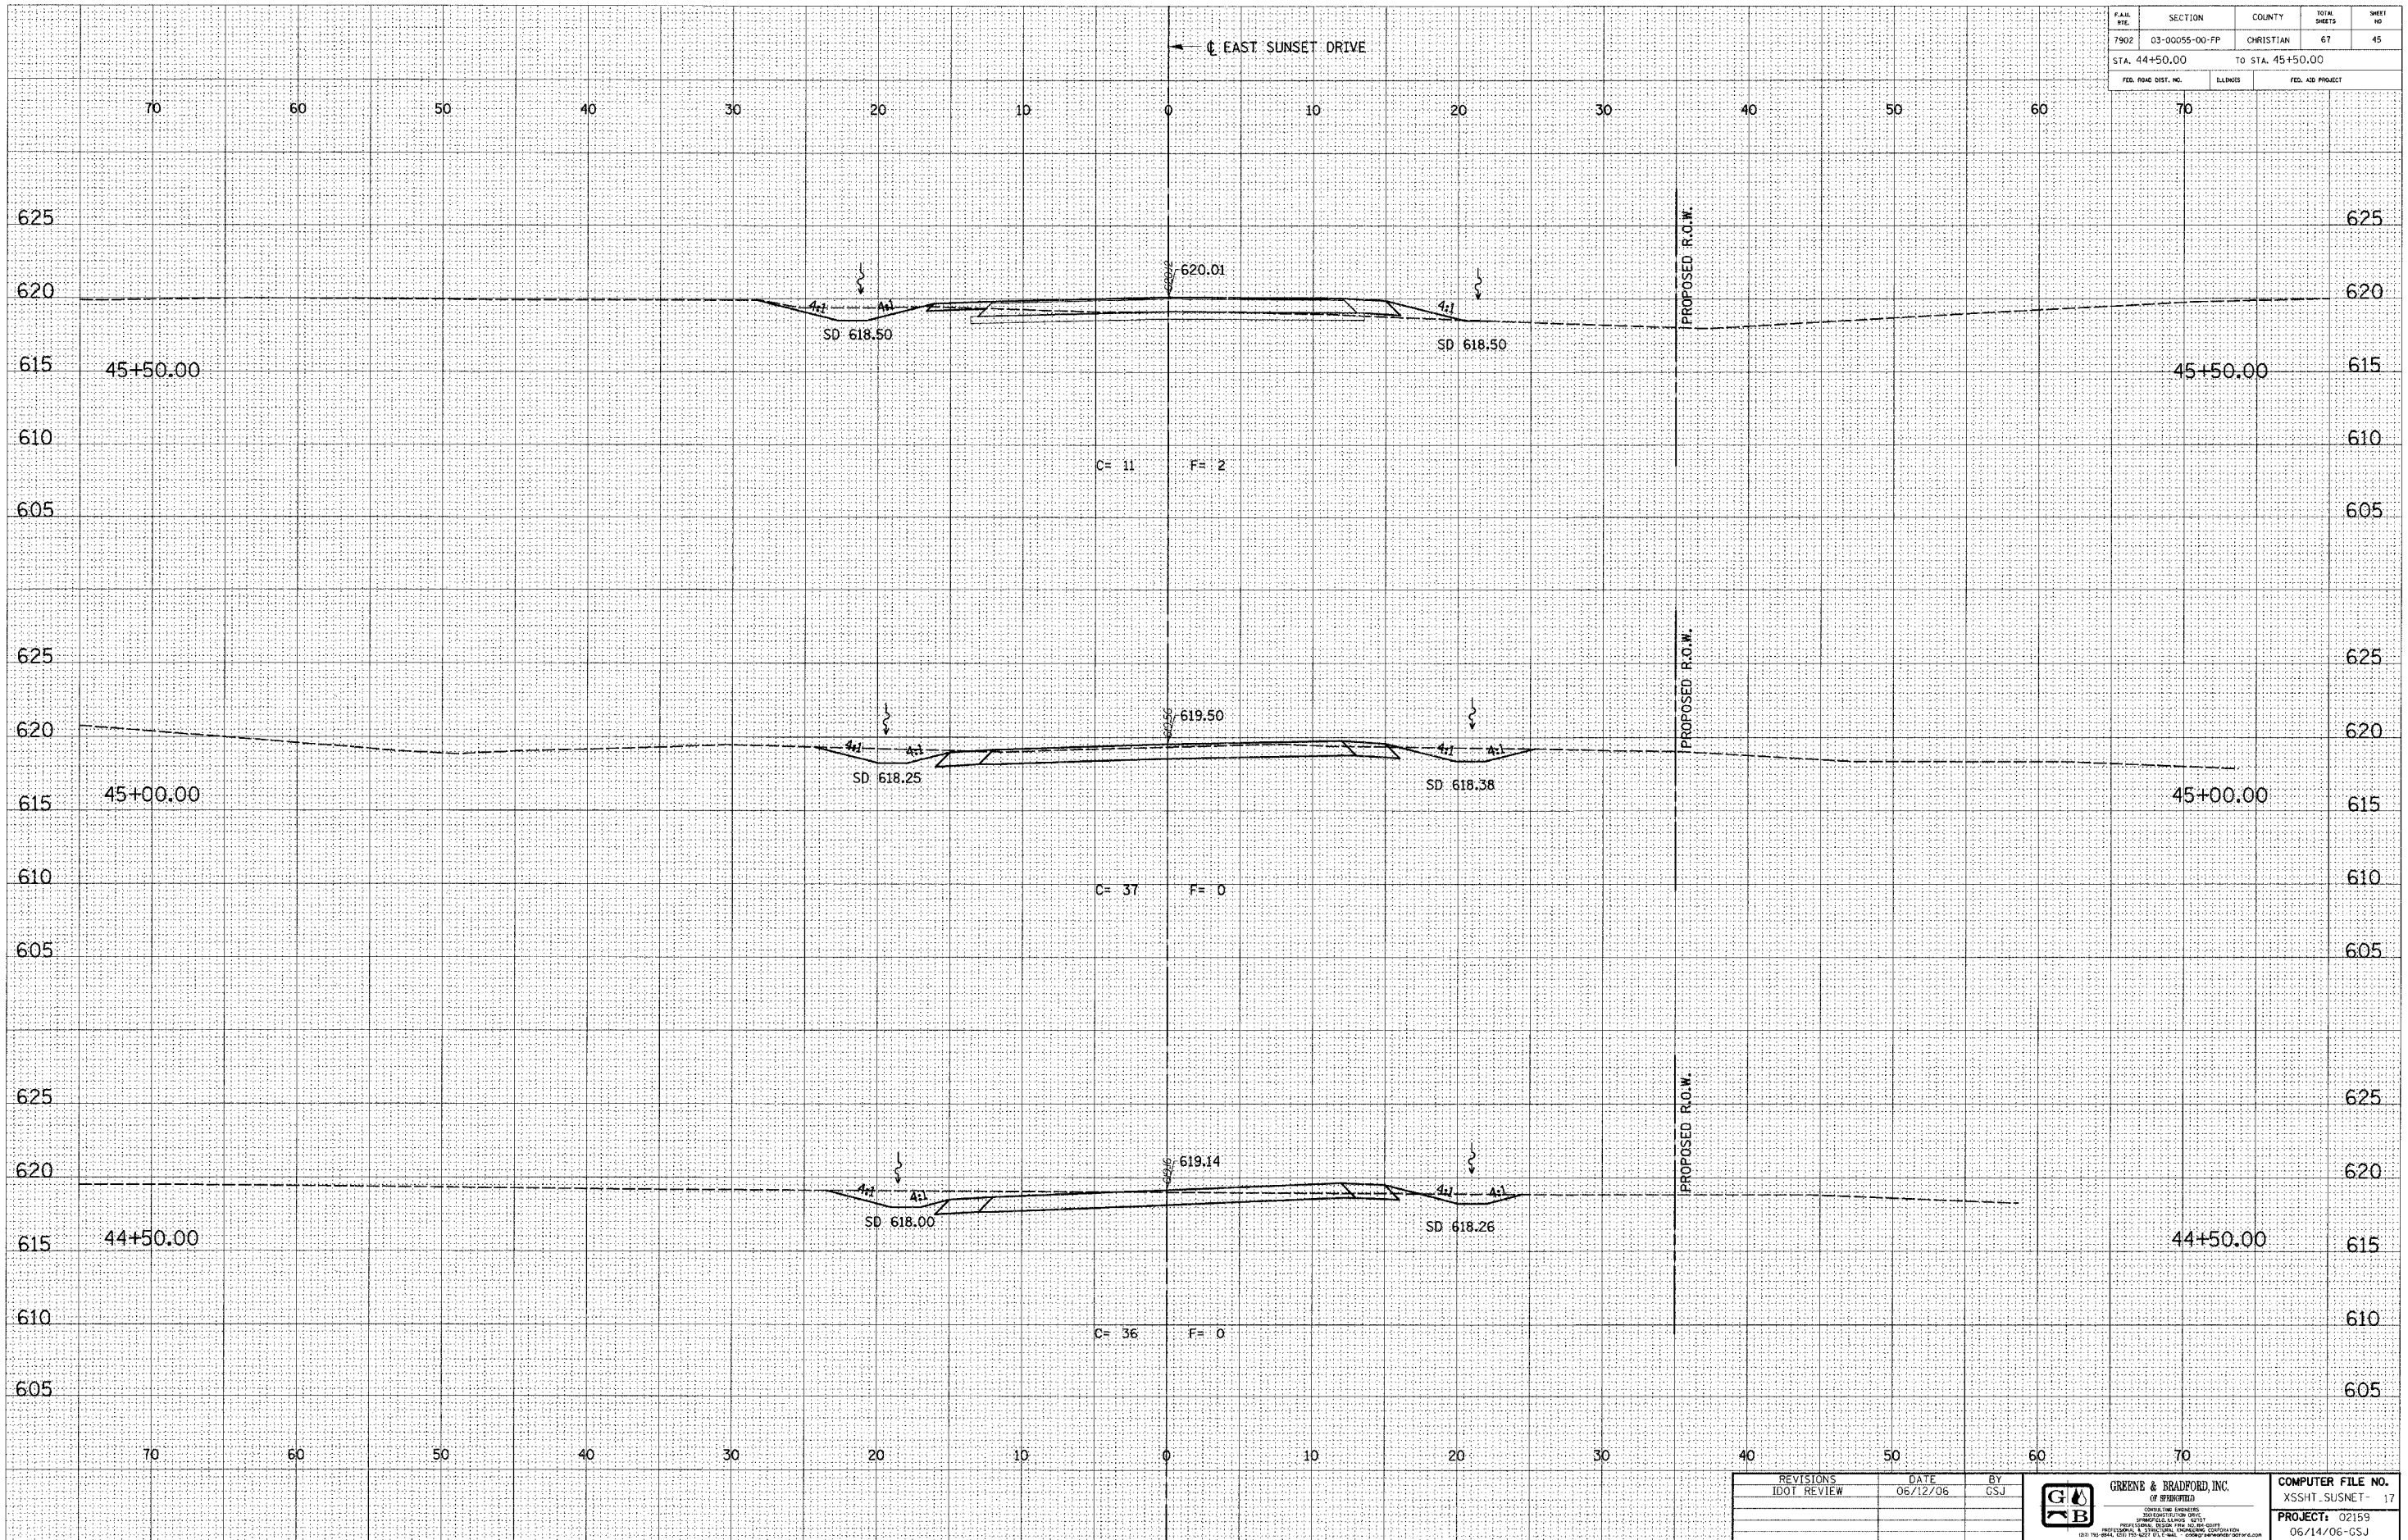


REVISIONS	DATE	BY


GREENE & BRADFORD, INC.
 CONSULTING ENGINEERS

COMPUTER FILE NO.	XSSHT SUSNET- 17
PROJECT:	02159
	06/14/06-GSJ