


FILE NO.	SECTION	COUNTY	TOTAL SHEETS	SHEET NO.
7902	03-00055-00-FP	CHRISTIAN	67	48
STA. 155+29.00		TO STA. 156+50.00		
FED. ROAD DIST. NO.	BLINDS	FED. AID PROJECT		

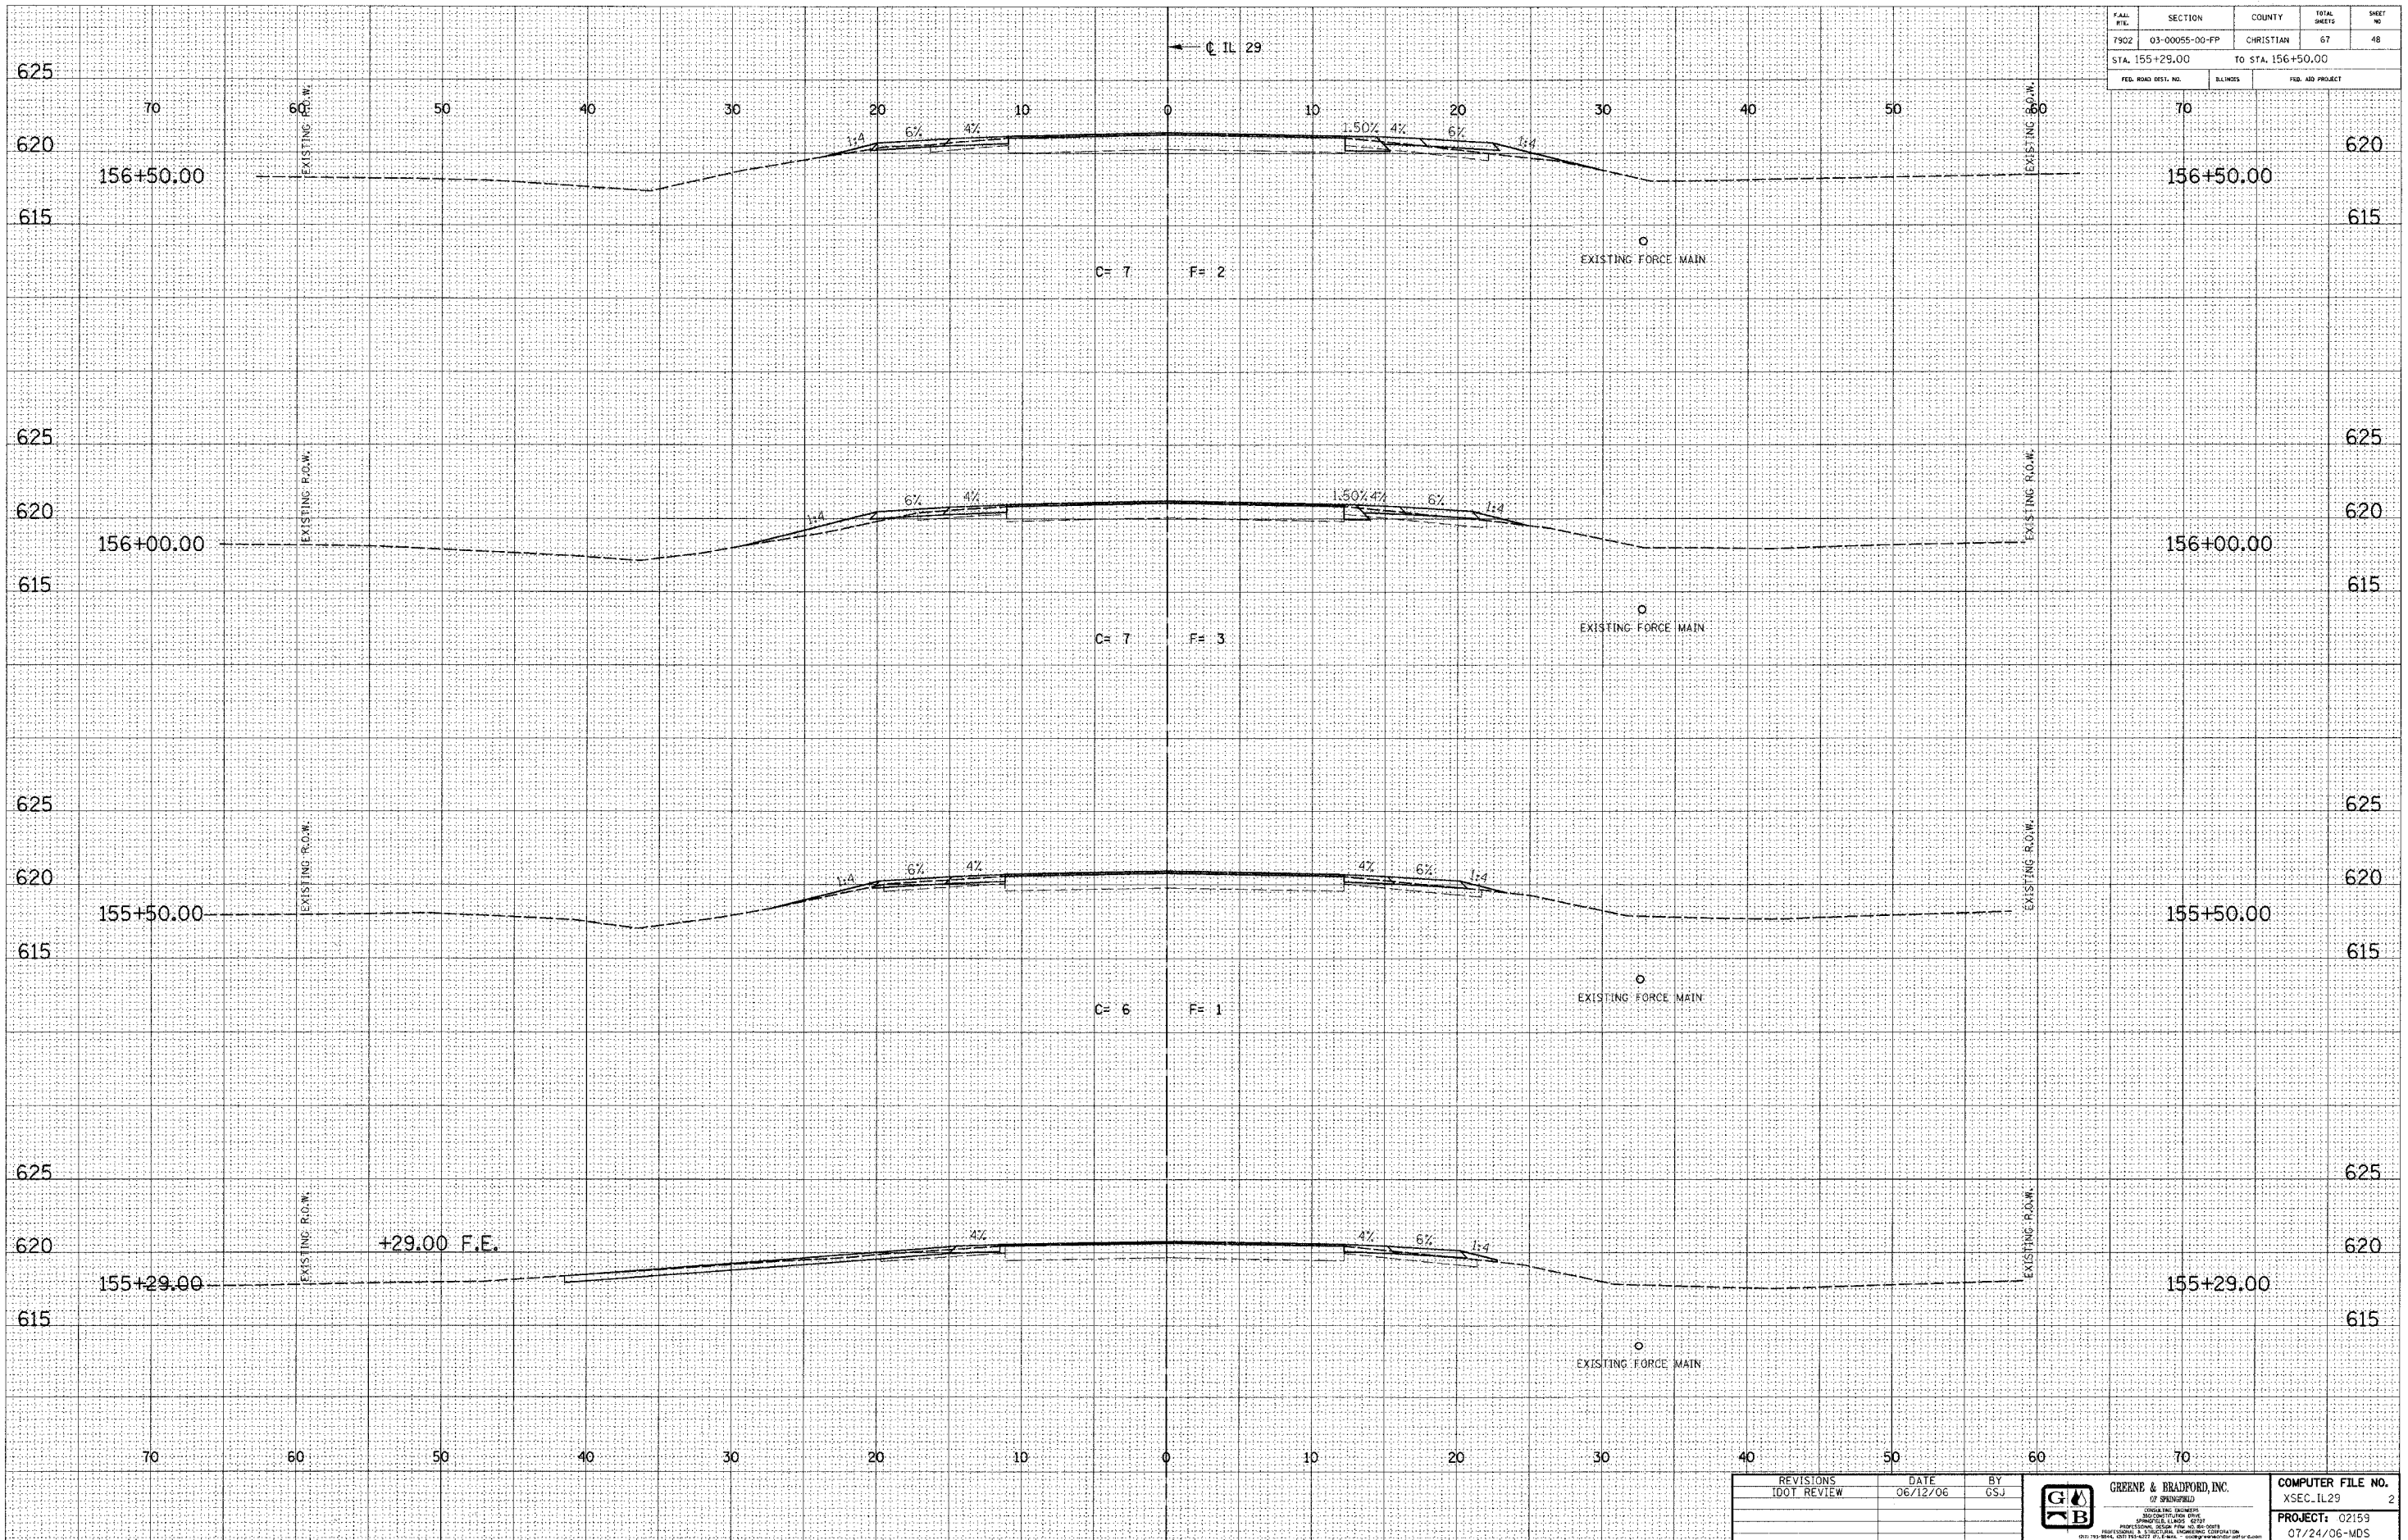

DESIGN		
INT.	DATE	REASON

BY	DATE

PLOTS & CHECKS		
INT.	DATE	REASON

BY	DATE

CHECKS		
INT.	DATE	REASON

DOT REVIEW	06/12/06	GSJ	
COMPUTER FILE NO.			
XSEC_IL29 2			
PROJECT: 02159			
07/24/06-MDS			

IDOTXSEC-5 1:5 8/07/00