

FAU. RTE.	SECTION	COUNTY	TOTAL SHEETS	SHEET NO.
7902	03-00055-00-PP	CHRISTIAN	67	49
STA. 157+00.00		TO STA. 158+00.00		
FED. ROAD DIST. NO.		ILLINOIS	FED. AID PROJECT	







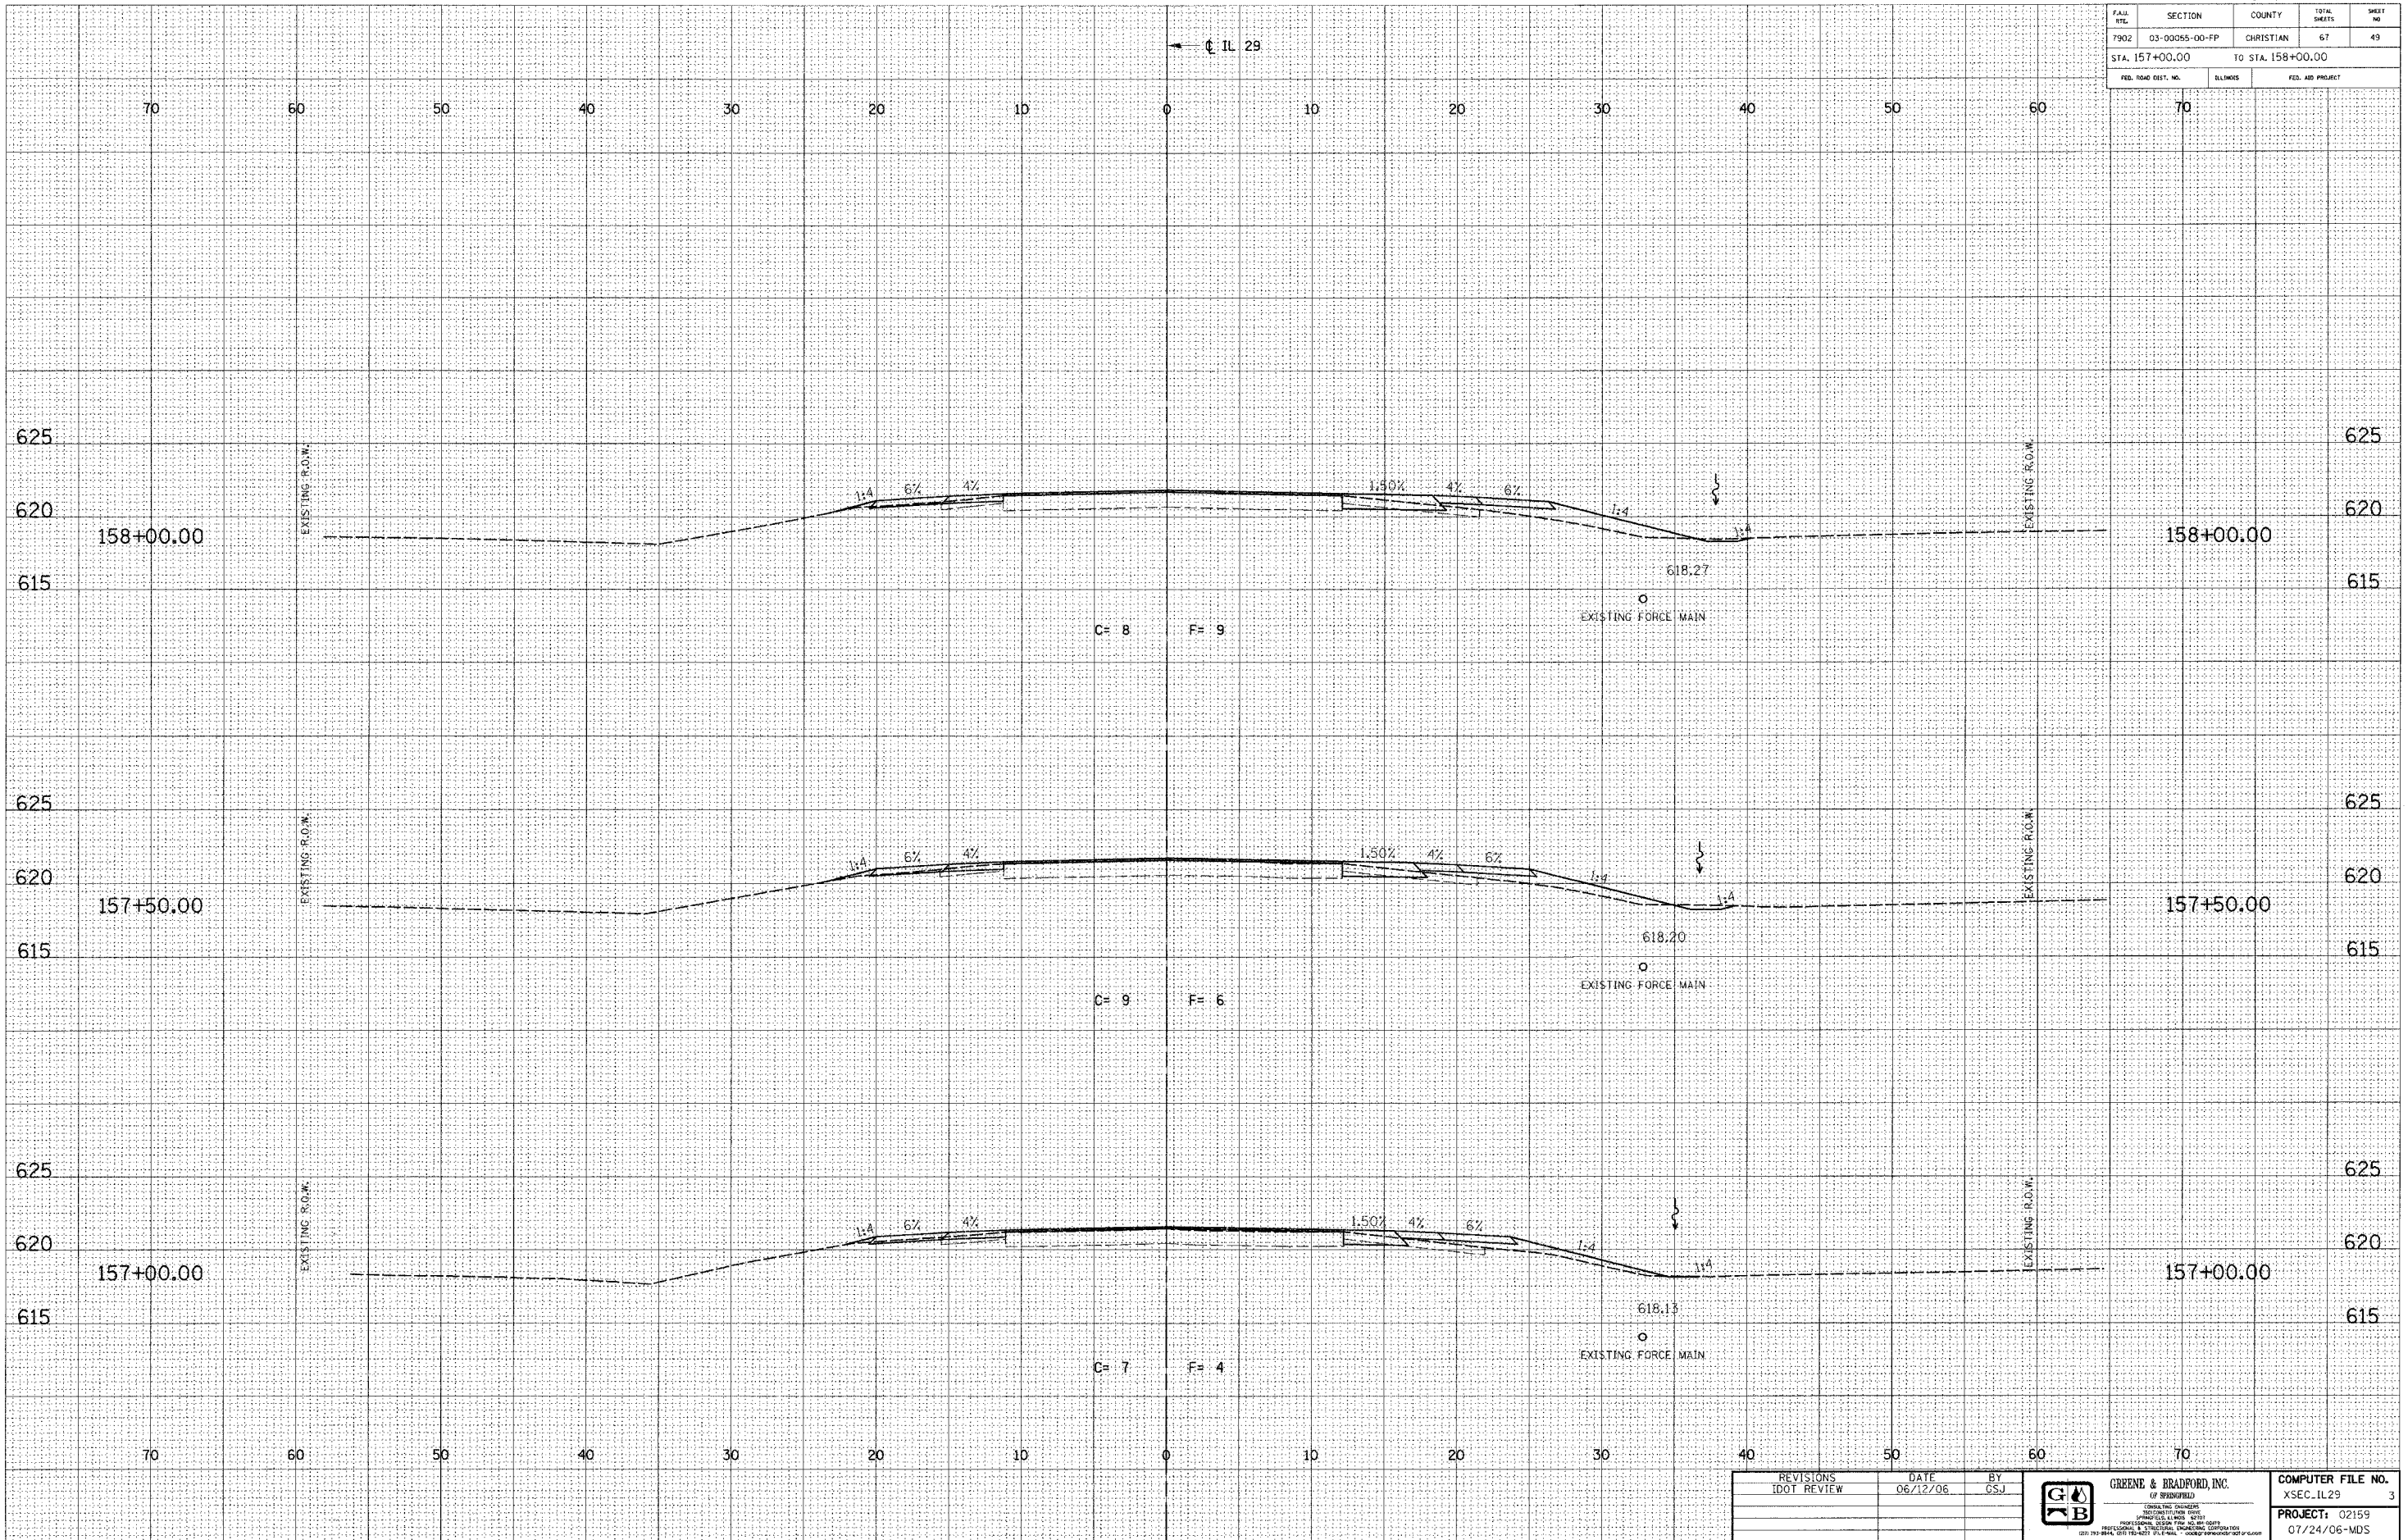


REVISIONS	DATE	BY

GREENE & BRADFORD, INC.
 CONSULTING ENGINEERS

COMPUTER FILE NO.
XSEC_IL29 3
PROJECT: 02159
07/24/06-MDS