

F.A. No.	SECTION	COUNTY	TOTAL SHEETS	SHEET NO.
7902	03-00055-00-FP	CHRISTIAN	67	57
STA. 169+50.00		TO STA. 170+50.00		
FED. ROAD DIST. NO.		ILLINOIS	FED. AID PROJECT	

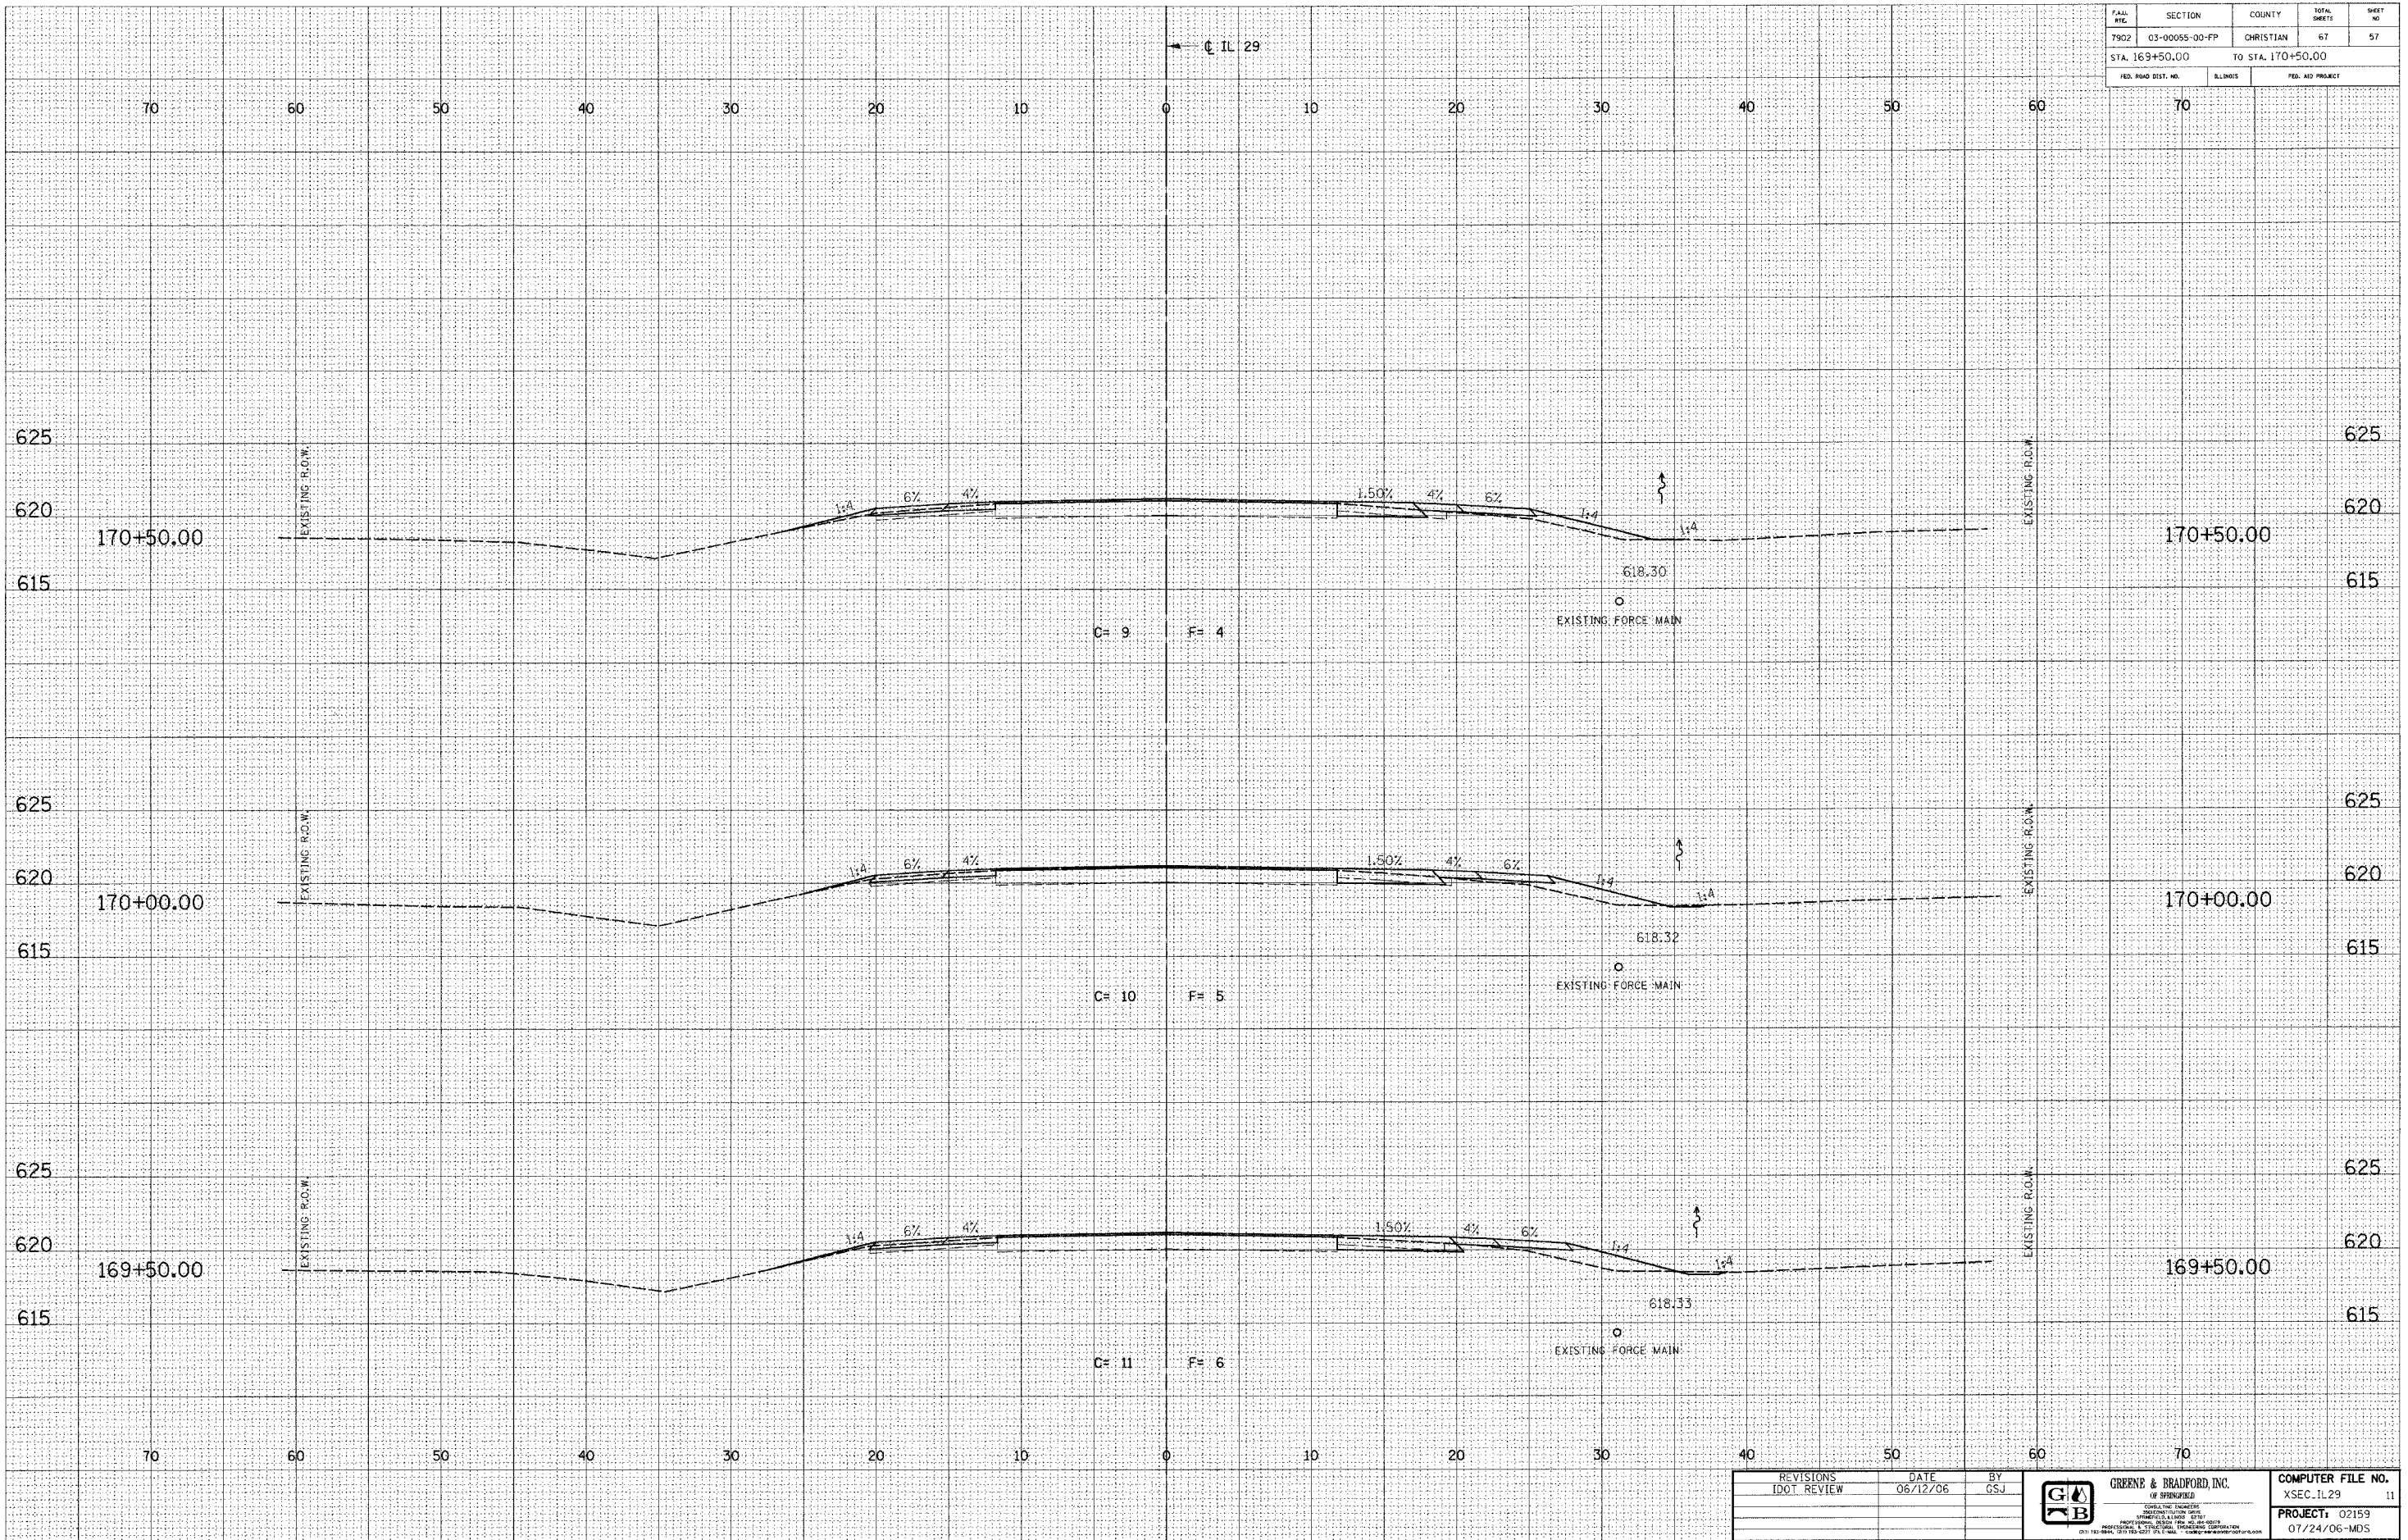










				07/24/06-MDS