


NOTE BOOK NO. TEMPLATE AREAS CHECKED

NOTE BOOK NO. TEMPLATE AREAS CHECKED

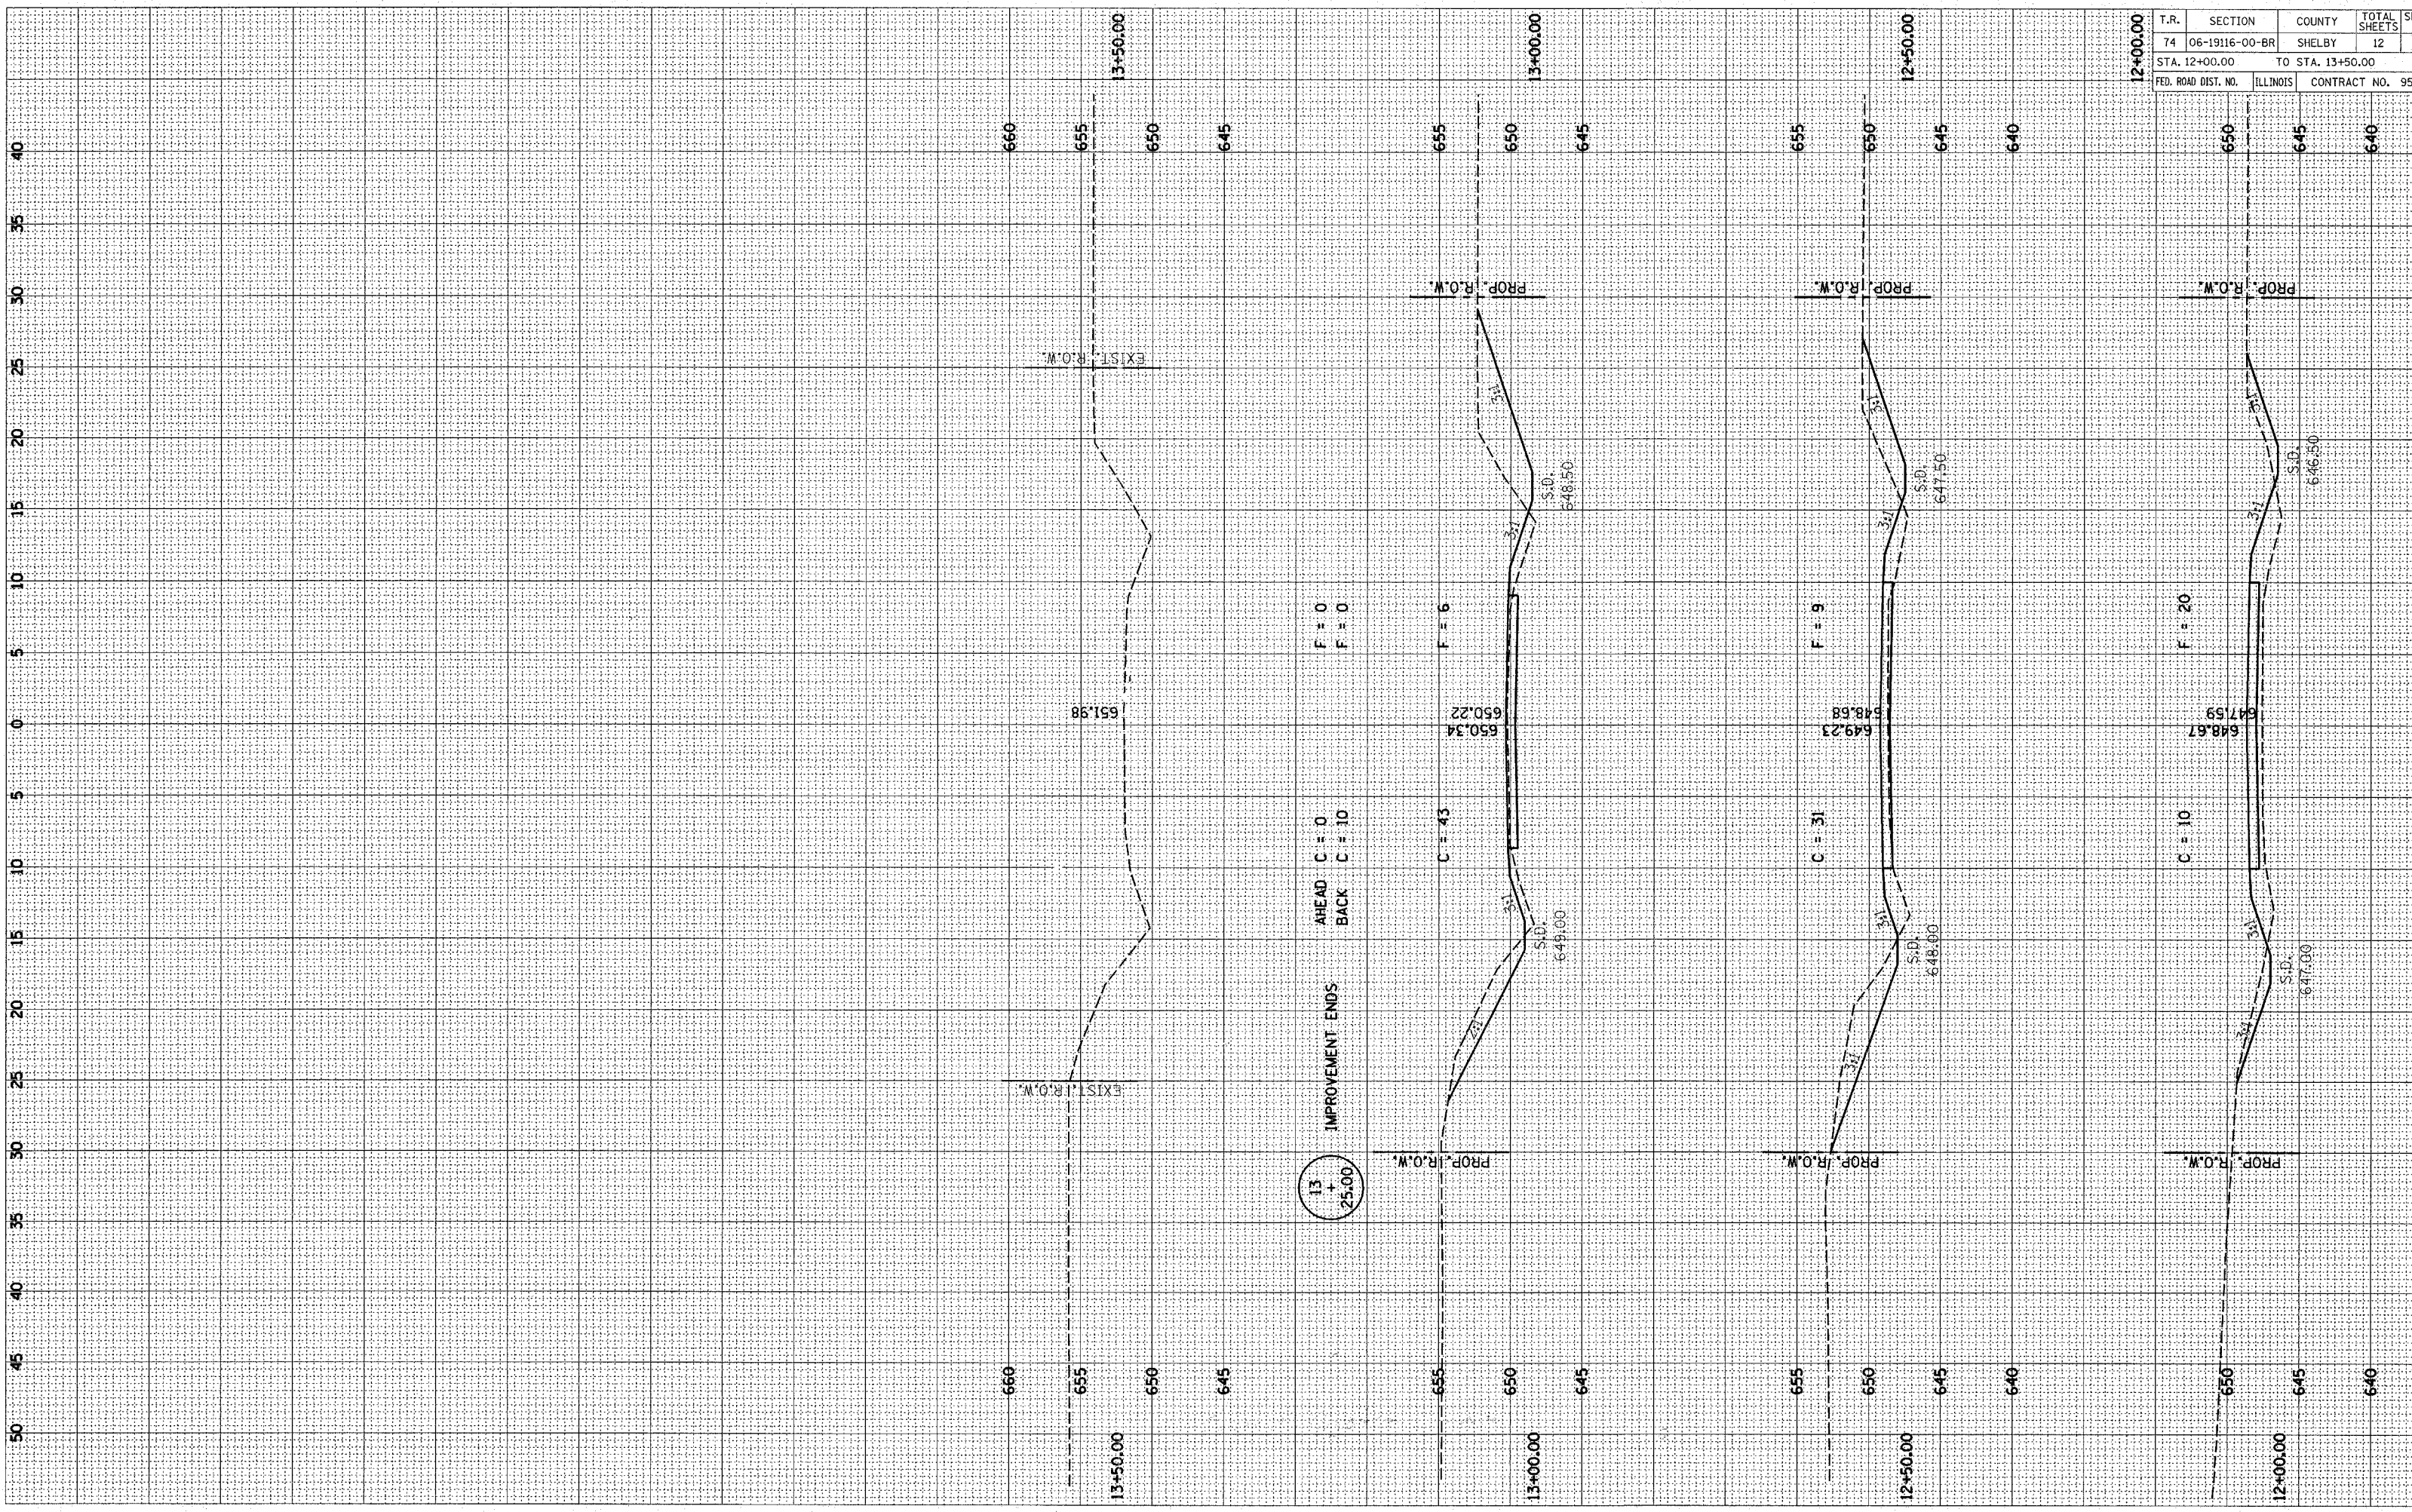

T.R.	SECTION	COUNTY	TOTAL SHEETS	SHEET NO.
74	06-19116-00-BR	SHELBY	12	7
STA. 12+00.00		TO STA. 13+50.00		
FED. ROAD DIST. NO.	ILLINOIS	CONTRACT NO. 9545		