


F.A. RTE.	SECTION	COUNTY	TOTAL SHEETS	SHEET NO.
..	24	14

STA. _____ TO STA. _____
 FED. ROAD DIST. NO. _____ ILLINOIS FED. AID PROJECT
 *FAP 331 & FAP 776
 **101RS-5;(1142)RS-3
 ***JACKSON & HAMILTON COS.

NOT TO SCALE

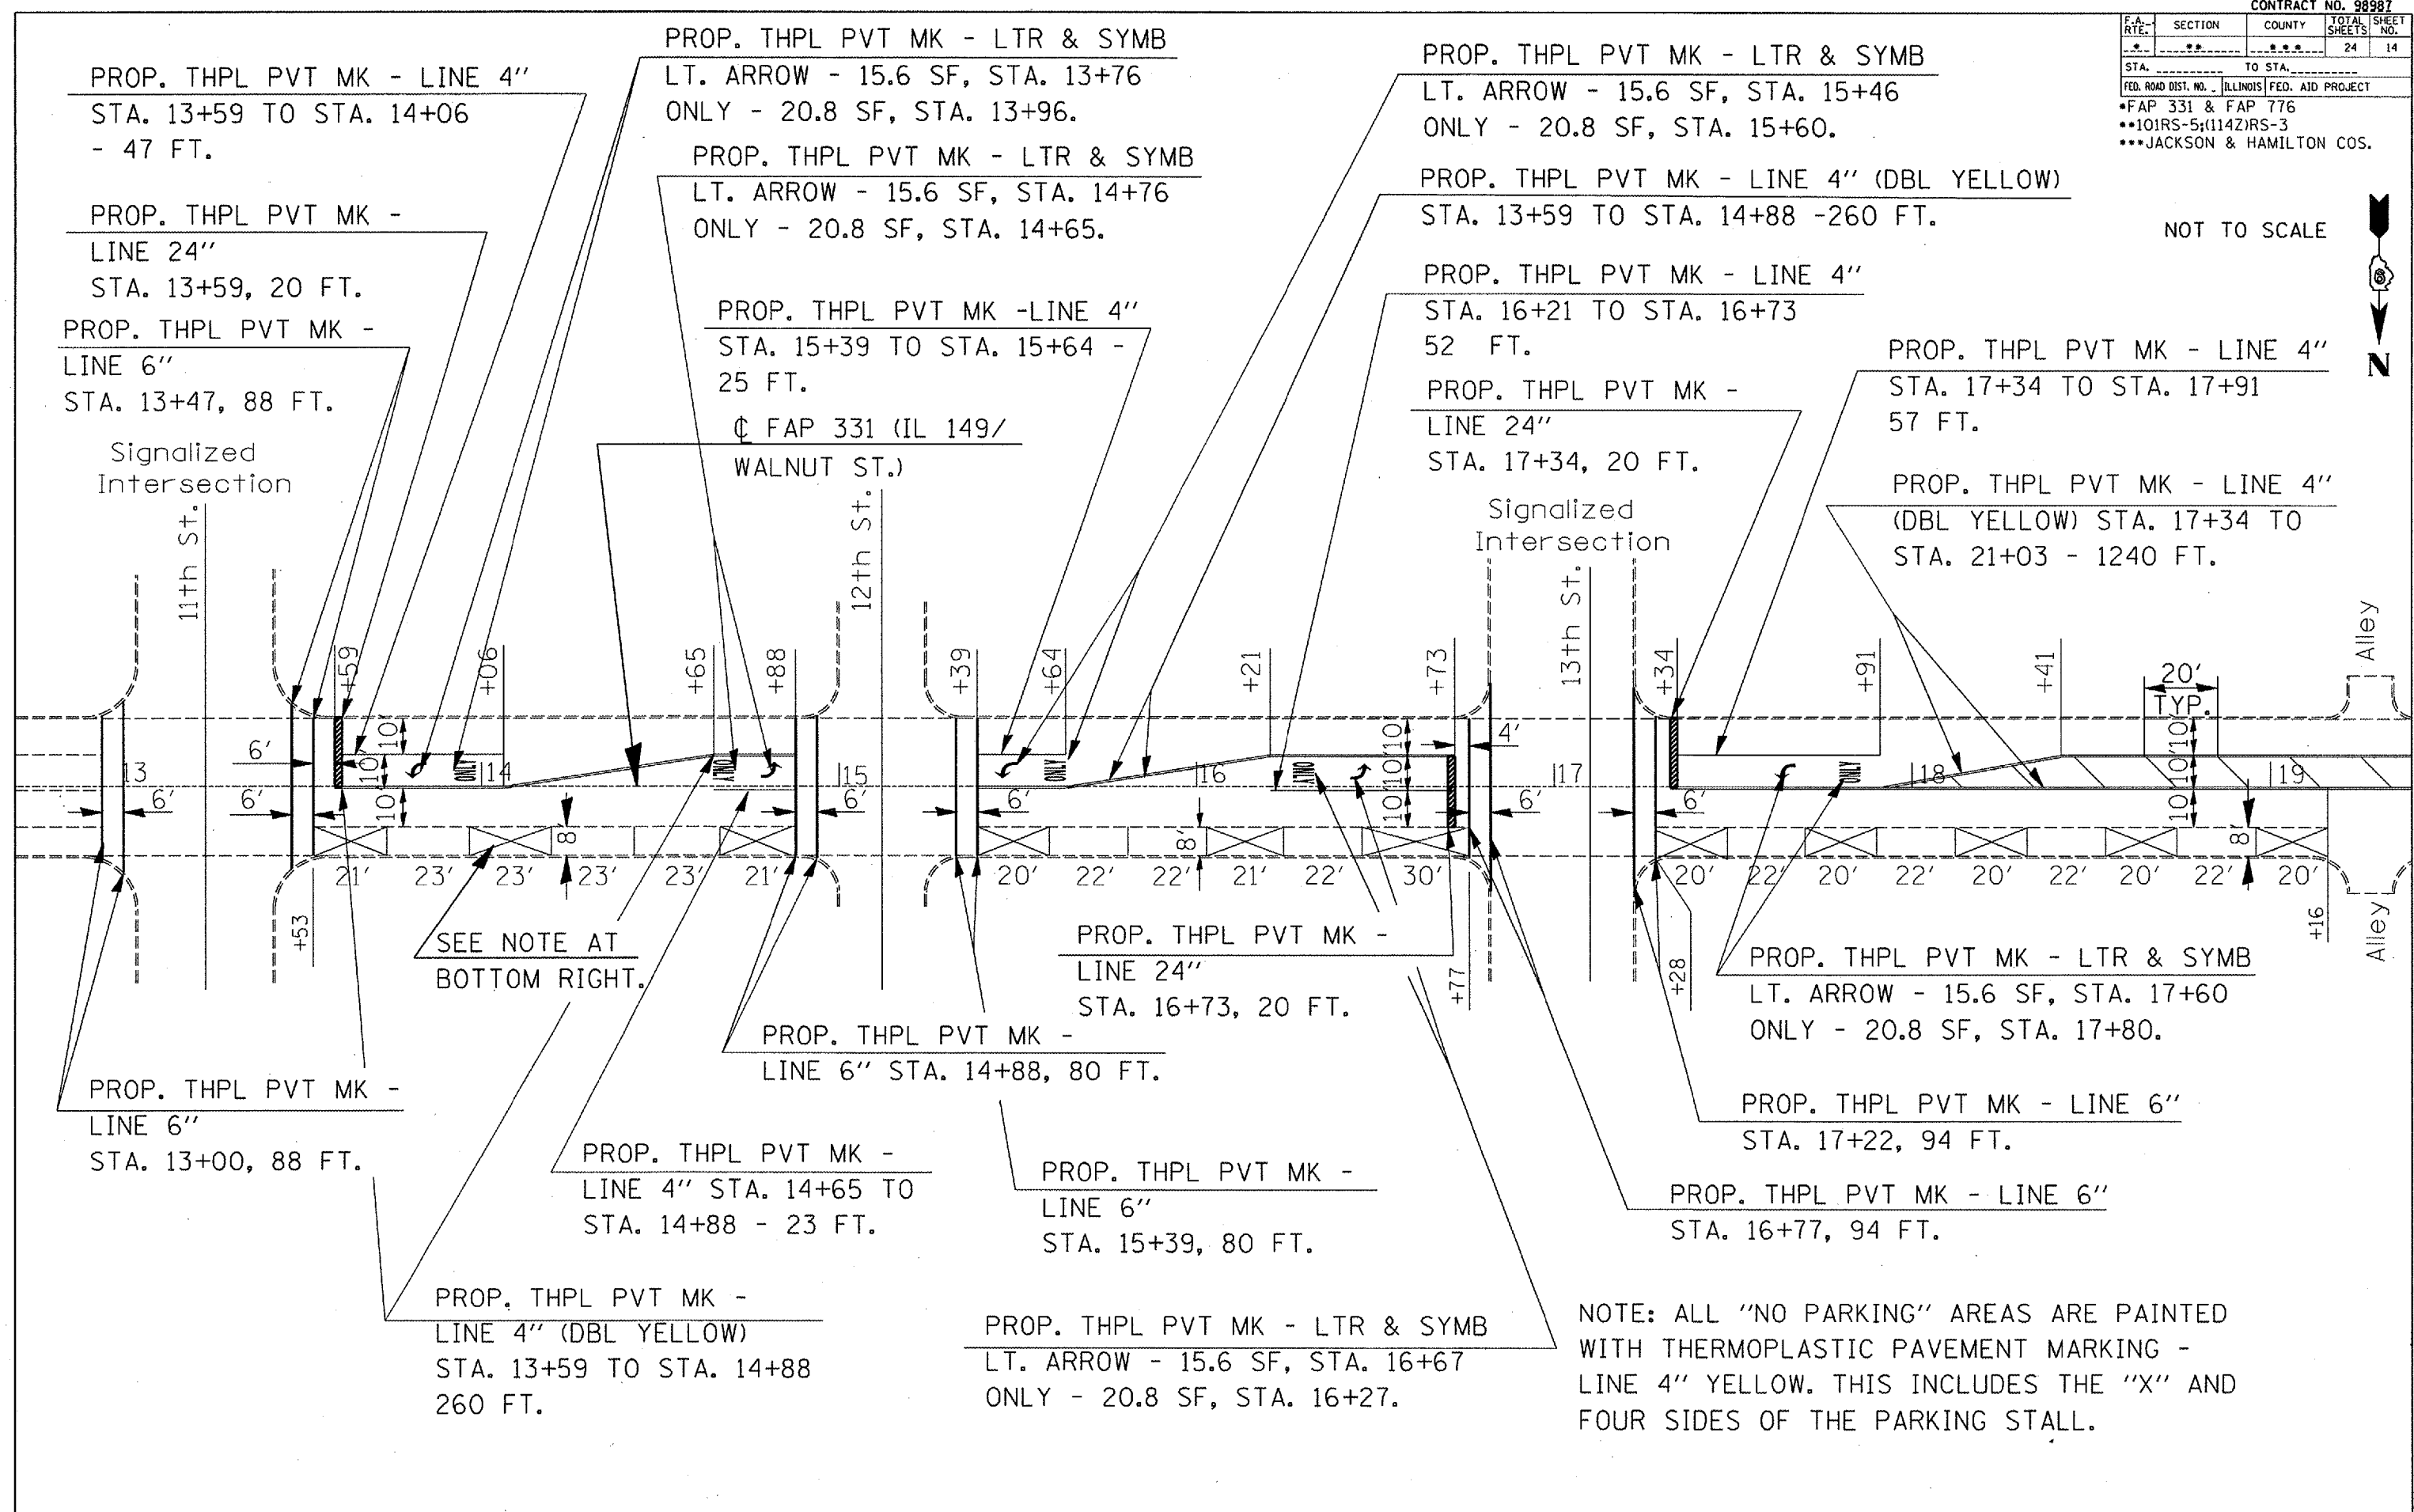

PROP. THPL PVT MK - LINE 4"
 STA. 13+59 TO STA. 14+06
 - 47 FT.

PROP. THPL PVT MK -
 LINE 24"
 STA. 13+59, 20 FT.

PROP. THPL PVT MK -
 LINE 6"
 STA. 13+47, 88 FT.

Signalized Intersection

11th St.

PROP. THPL PVT MK - LTR & SYMB
 LT. ARROW - 15.6 SF, STA. 13+76
 ONLY - 20.8 SF, STA. 13+96.

PROP. THPL PVT MK - LTR & SYMB
 LT. ARROW - 15.6 SF, STA. 14+76
 ONLY - 20.8 SF, STA. 14+65.

PROP. THPL PVT MK -LINE 4"
 STA. 15+39 TO STA. 15+64 -
 25 FT.

☐ FAP 331 (IL 149/
 WALNUT ST.)

12th St.

PROP. THPL PVT MK - LTR & SYMB
 LT. ARROW - 15.6 SF, STA. 15+46
 ONLY - 20.8 SF, STA. 15+60.

PROP. THPL PVT MK - LINE 4" (DBL YELLOW)
 STA. 13+59 TO STA. 14+88 -260 FT.

PROP. THPL PVT MK - LINE 4"
 STA. 16+21 TO STA. 16+73
 52 FT.

PROP. THPL PVT MK -
 LINE 24"
 STA. 17+34, 20 FT.

Signalized Intersection

13th St.

PROP. THPL PVT MK - LINE 4"
 STA. 17+34 TO STA. 17+91
 57 FT.

PROP. THPL PVT MK - LINE 4"
 (DBL YELLOW) STA. 17+34 TO
 STA. 21+03 - 1240 FT.

PROP. THPL PVT MK -
 LINE 6"
 STA. 13+00, 88 FT.

SEE NOTE AT BOTTOM RIGHT.

PROP. THPL PVT MK -
 LINE 4" STA. 14+65 TO
 STA. 14+88 - 23 FT.

PROP. THPL PVT MK -
 LINE 6" STA. 14+88, 80 FT.

PROP. THPL PVT MK -
 LINE 6"
 STA. 15+39, 80 FT.

PROP. THPL PVT MK - LTR & SYMB
 LT. ARROW - 15.6 SF, STA. 16+67
 ONLY - 20.8 SF, STA. 16+27.

PROP. THPL PVT MK -
 LINE 24"
 STA. 16+73, 20 FT.

PROP. THPL PVT MK - LTR & SYMB
 LT. ARROW - 15.6 SF, STA. 17+60
 ONLY - 20.8 SF, STA. 17+80.

PROP. THPL PVT MK - LINE 6"
 STA. 17+22, 94 FT.

PROP. THPL PVT MK - LINE 6"
 STA. 16+77, 94 FT.

NOTE: ALL "NO PARKING" AREAS ARE PAINTED WITH THERMOPLASTIC PAVEMENT MARKING - LINE 4" YELLOW. THIS INCLUDES THE "X" AND FOUR SIDES OF THE PARKING STALL.

PLOT DATE = 12/12/2006
 FILE NAME = c:\pav\projects\98987\pav\p14.dwg
 PLOT SCALE = 1/8" = 1'-0"
 USER NAME = mcs@jhr.com