


NORTHBOUND 104TH AVE./ FLAVIN RD. DETOUR SIGN LEGEND

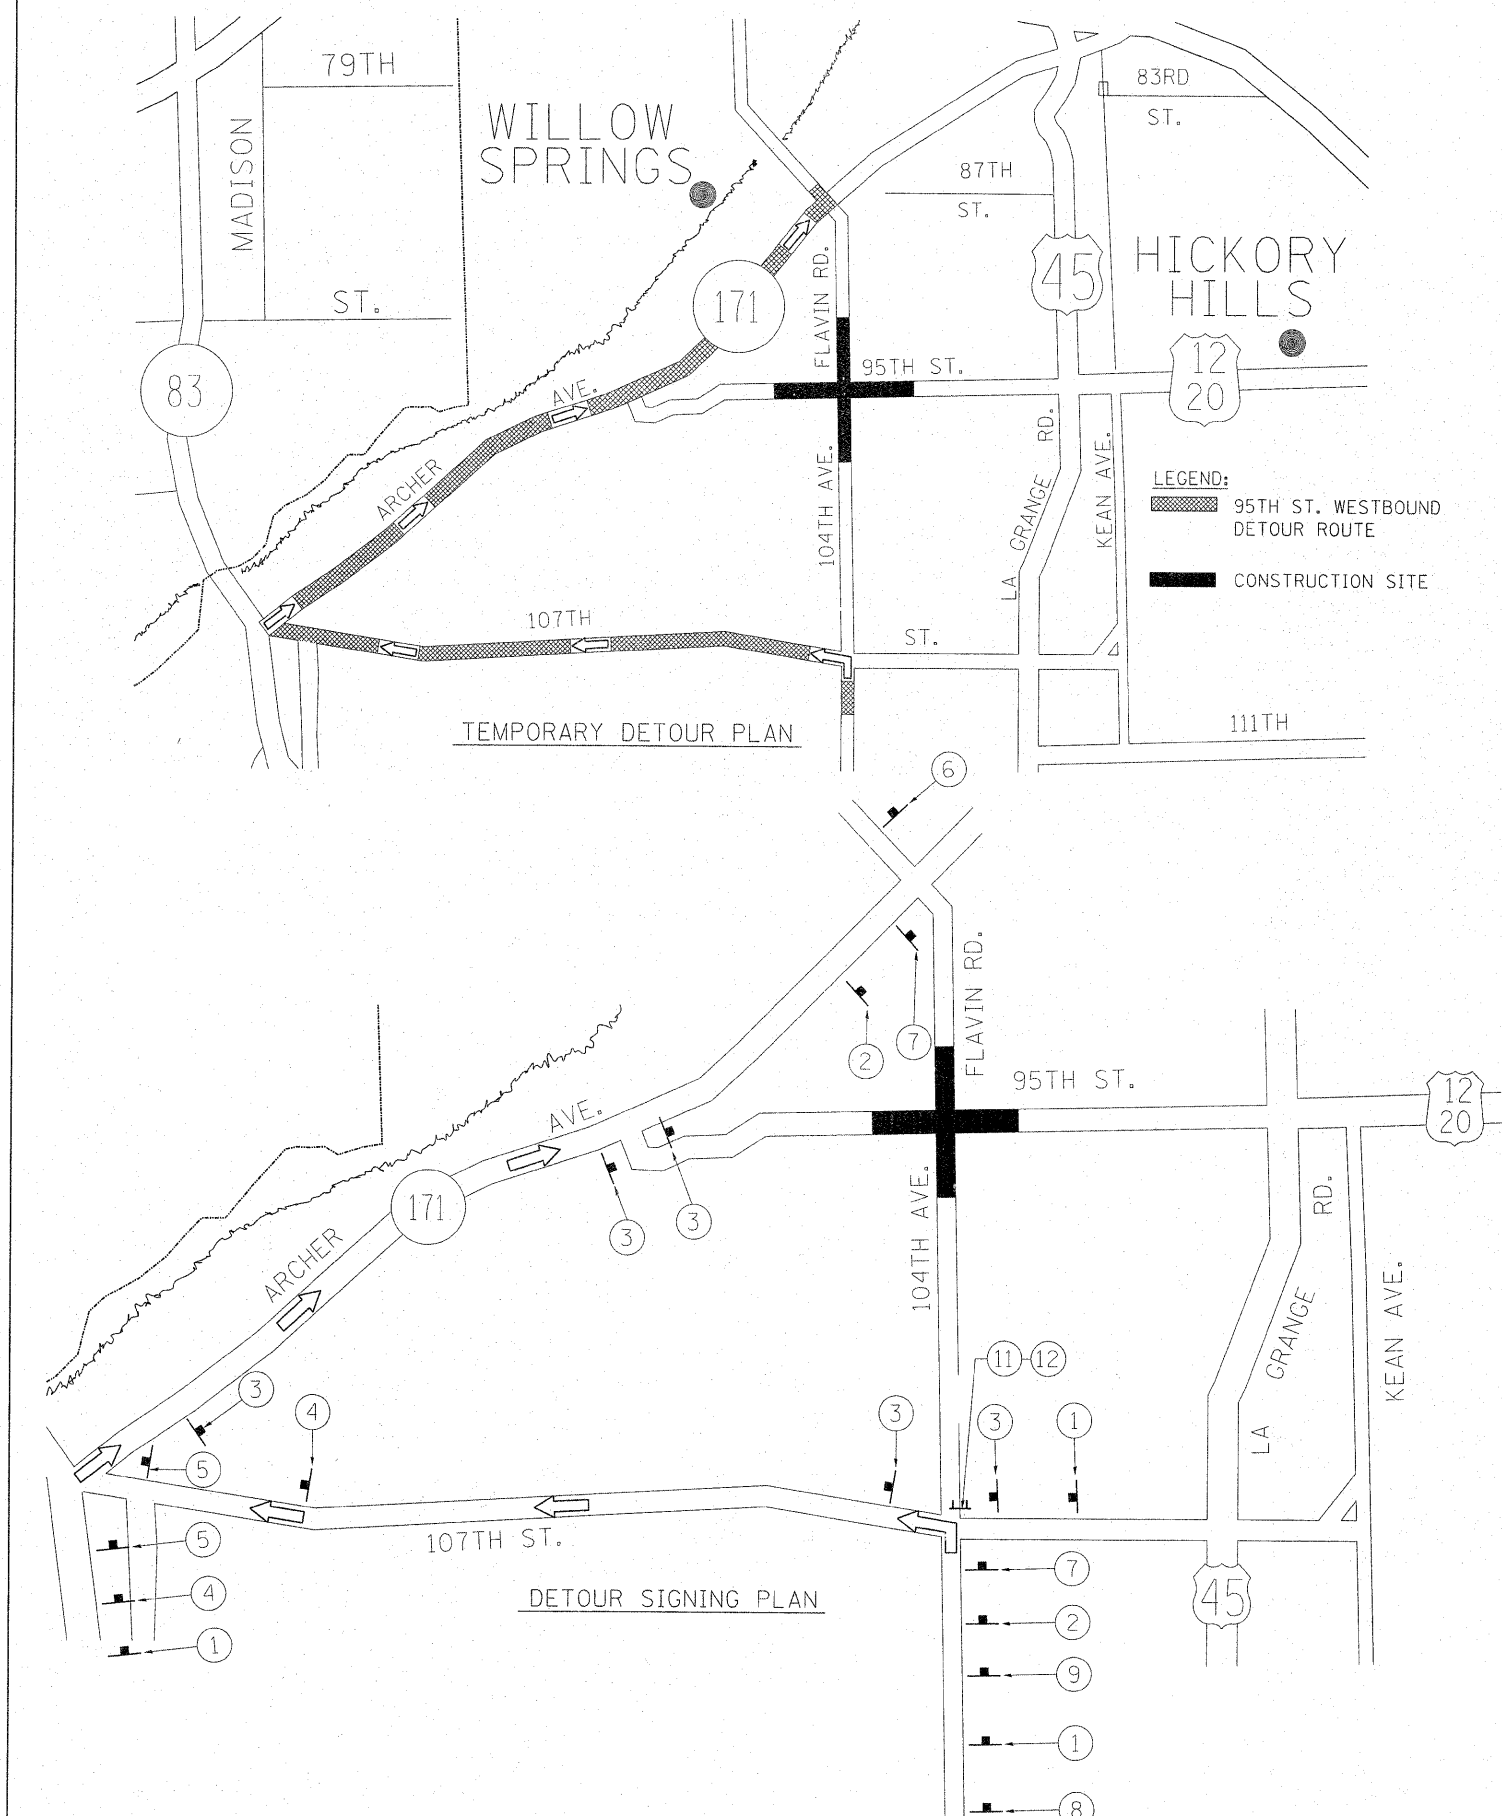

- | | | |
|--|--|---|
| <p>① DETOUR AHEAD
W20 - 3 (0) 48X48</p> <p> NORTH
M3 - 1 (0) 24X12</p> <p> 104th AVE.
W17-1100 (0) VAR. X 12"</p> | <p>② DETOUR
 NORTH
 104th AVE.
W17-1100 (0) VAR. X 12"</p> <p>③ DETOUR
 NORTH
 104th AVE.
W17-1100 (0) VAR. X 12"</p> <p>④ DETOUR
 NORTH
 104th AVE.
W17-1100 (0) VAR. X 12"</p> <p>⑤ DETOUR
 NORTH
 104th AVE.
W17-1100 (0) VAR. X 12"</p> <p>⑥ END DETOUR
M4 - 8a 24X18</p> | <p>⑦ DETOUR
 NORTH
 104th AVE.
W17-1100 (0) VAR. X 12"</p> <p>⑧ ROAD CLOSED AHEAD
W20 - 3 (0) 48X48</p> <p>⑨ ROAD CLOSED 500 FT
W20 - 3 (0) 48X48</p> <p>⑩ ROAD CLOSED
R11-2 MOUNTED ABOVE A TYPE III BARRICADE</p> <p>⑪ ROAD CLOSED TO THRU TRAFFIC
R11-4 MOUNTED ABOVE A TYPE III BARRICADE</p> <p>⑫ DETOUR
M4-10L MOUNTED ABOVE A TYPE III BARRICADE</p> |
|--|--|---|