


PLOT DATE = 8/22/2011
 FILE NAME = P:\75766\cadd\dr-wr-818\13\13x-818\wr-818.dwg
 PLOT SCALE = 10.0000 / 1"
 USER NAME = p046162

ORIGINAL SURVEY PLOTTED AREAS CHECKED
 SURVEY PLOTTED TEMPLATE AREAS CHECKED
 BY DATE

FINAL SURVEY PLOTTED AREAS CHECKED
 SURVEY PLOTTED TEMPLATE AREAS CHECKED
 BY DATE

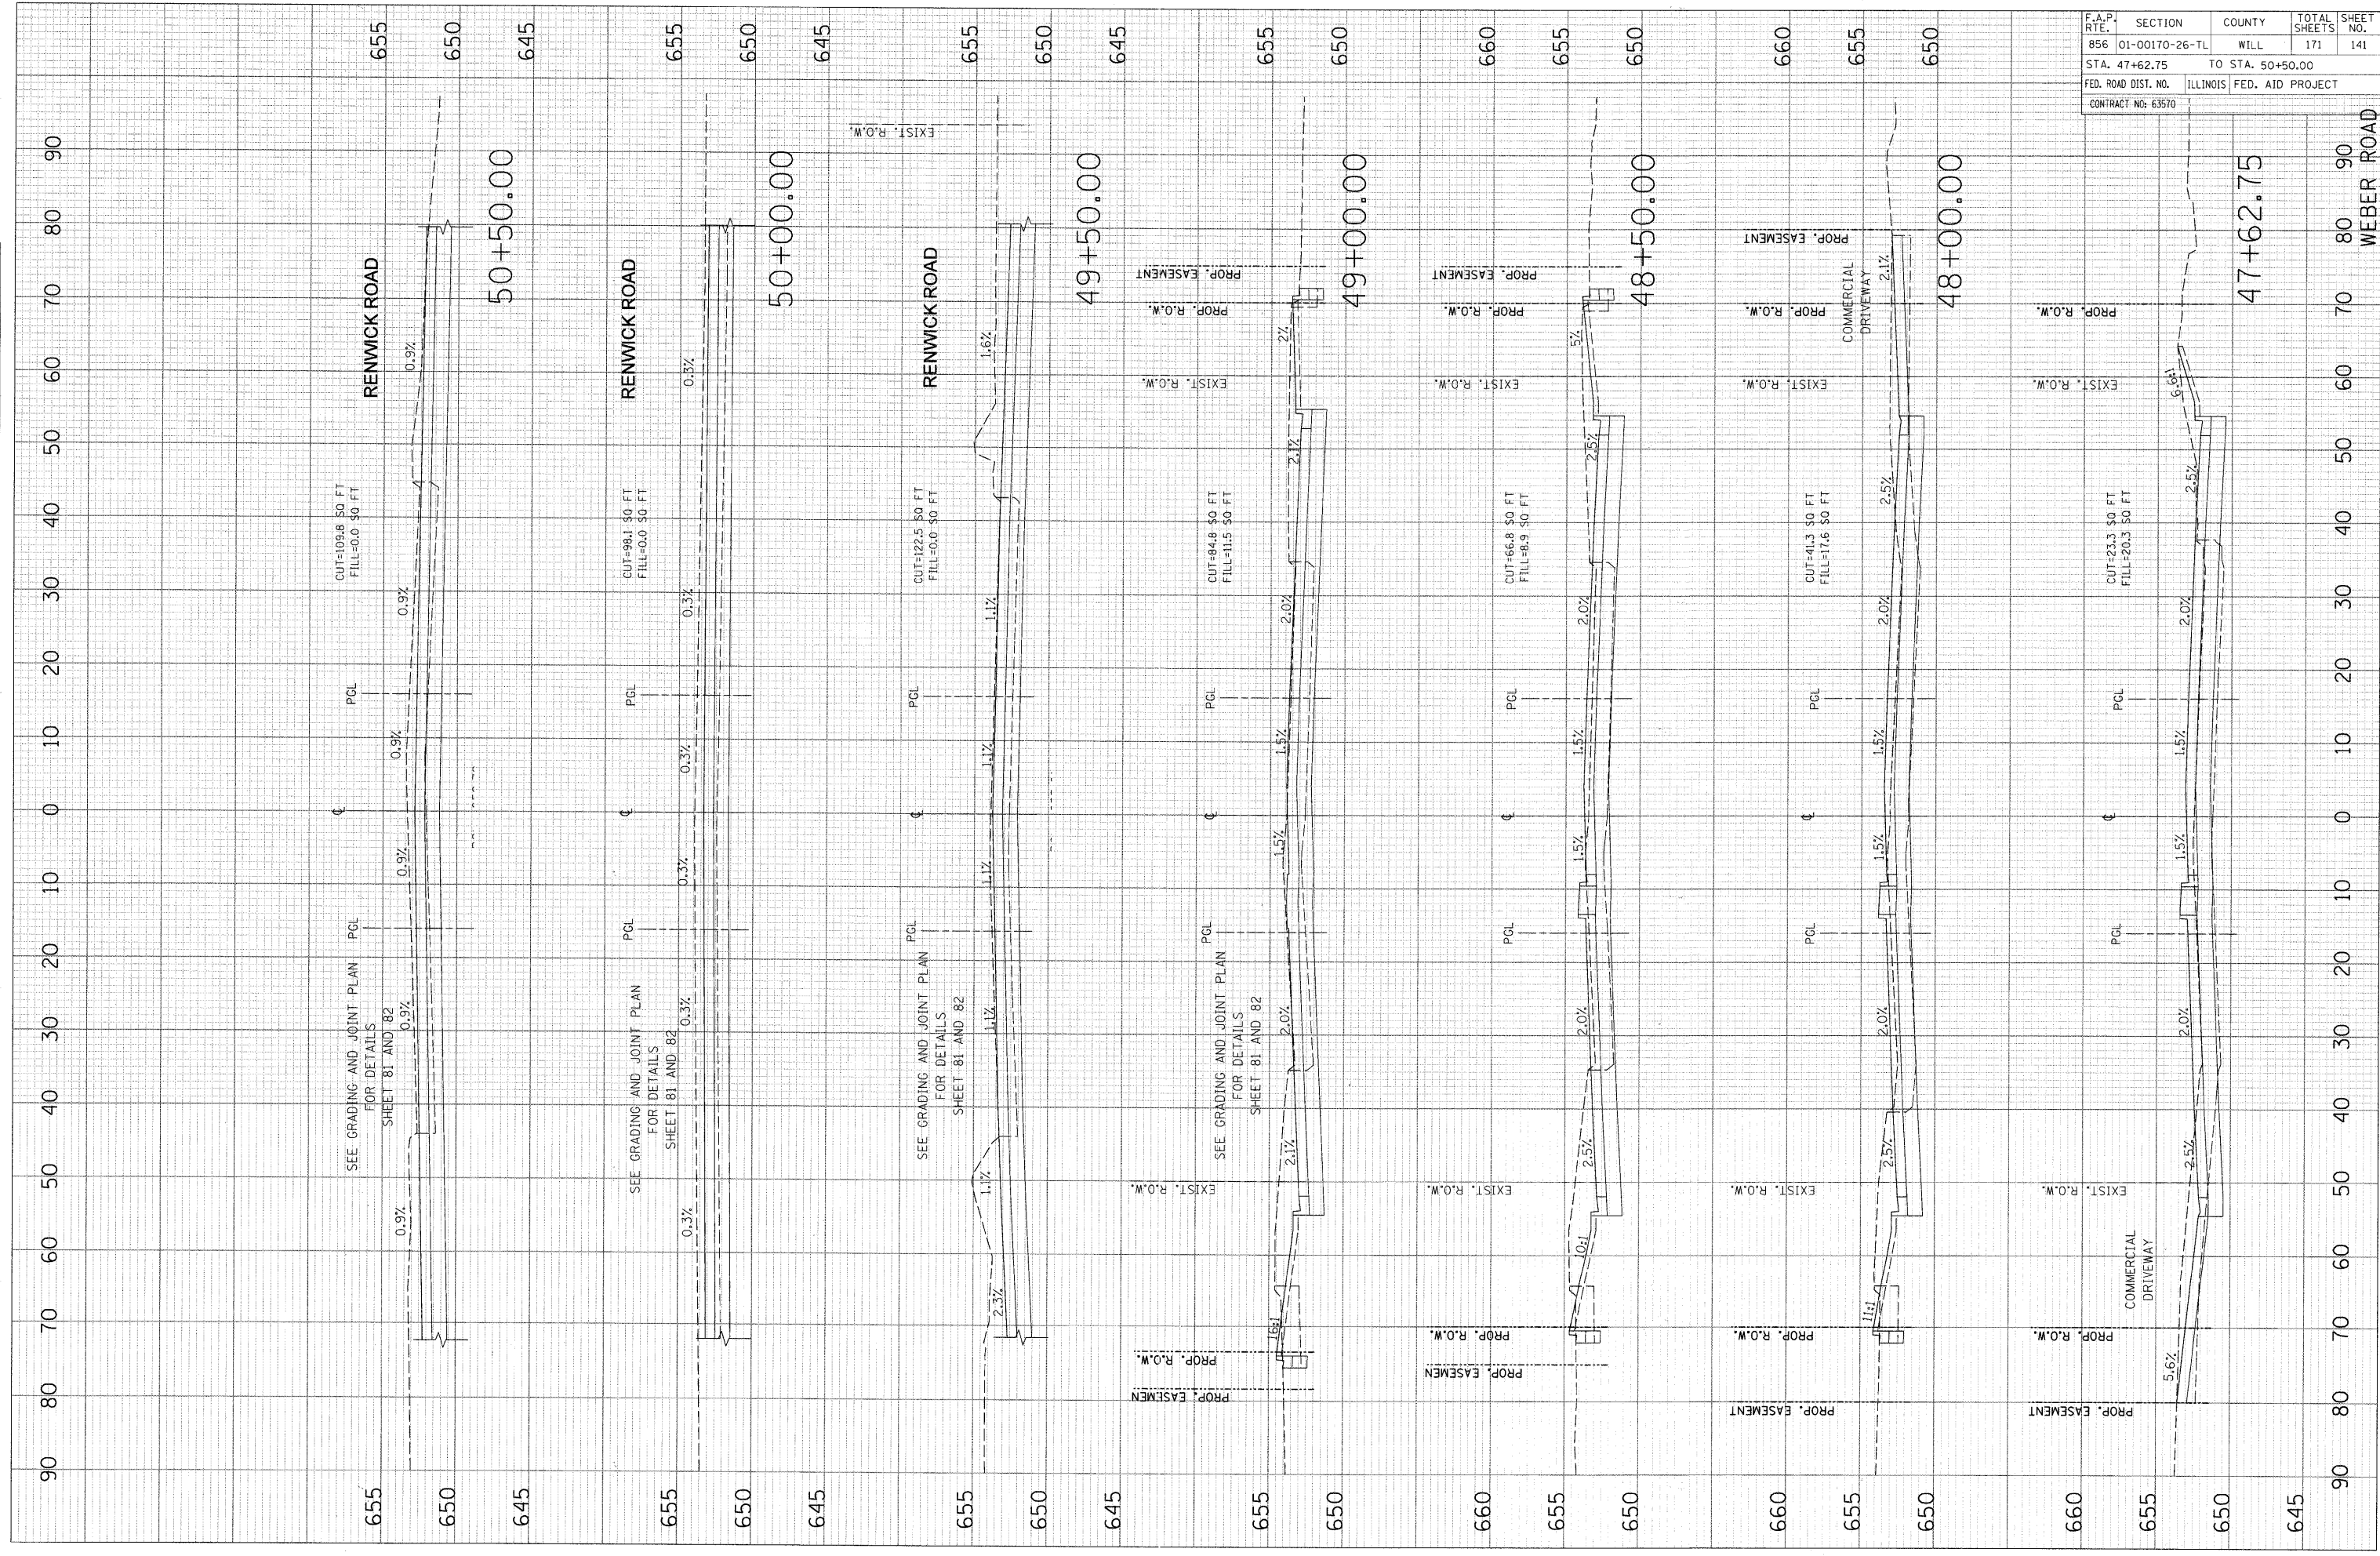

F.A.P. RTE.	SECTION	COUNTY	TOTAL SHEETS	SHEET NO.
856	01-00170-26-TL	WILL	171	141
STA. 47+62.75		TO STA. 50+50.00		
FED. ROAD DIST. NO.		ILLINOIS FED. AID PROJECT		
CONTRACT NO: 63570				