


PLOT DATE = 8/22/2011
 FILE NAME = F:\79766\cadd\drwg\131\rs_ah\131\131.dwg
 PLOT SCALE = 10.0000' / in.
 USER NAME = patelp2

ORIGINAL SURVEY PLOTTED
 SURVEY PLOTTED
 TEMPLATE AREAS CHECKED

FINAL SURVEY NOTE BOOK NO.
 SURVEY SCHEMATIC AREAS CHECKED
 BY DATE

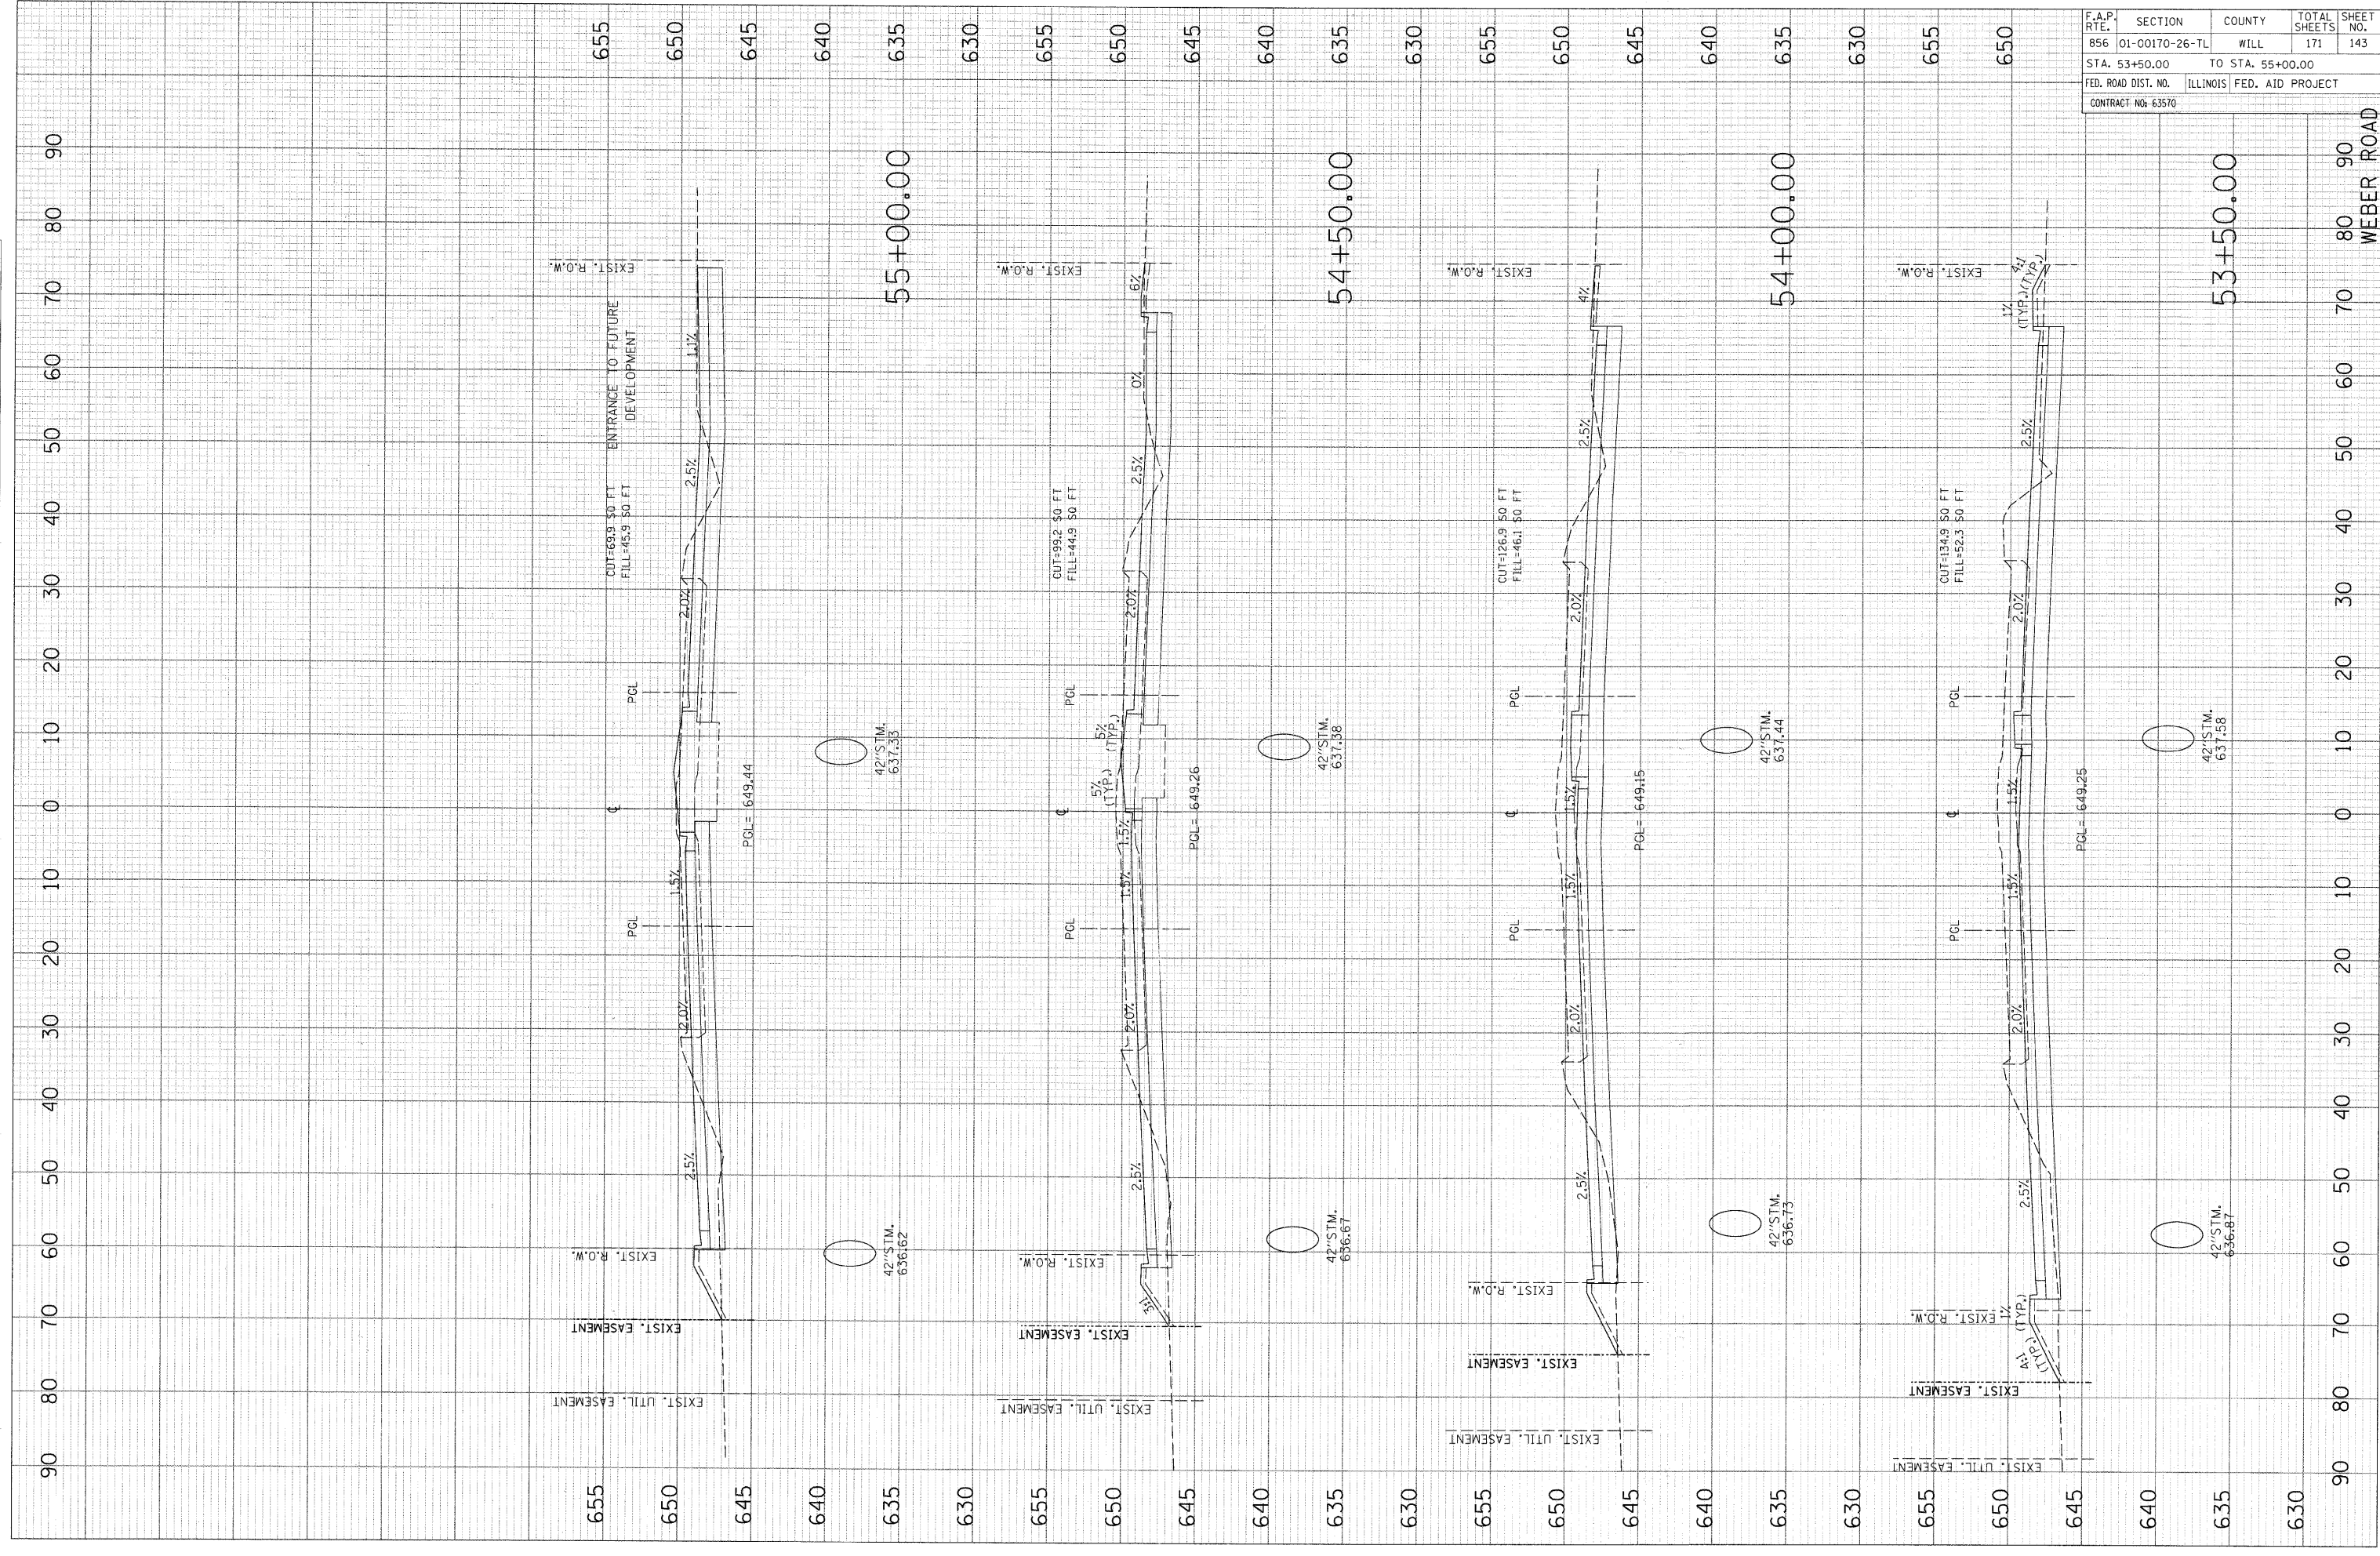

F.A.P. RTE.	SECTION	COUNTY	TOTAL SHEETS	SHEET NO.
856	01-00170-26-TL	WILL	171	143
STA. 53+50.00		TO STA. 55+00.00		
FED. ROAD DIST. NO.		ILLINOIS FED. AID PROJECT		
CONTRACT NO: 63570				

WEBER ROAD