


FINAL SURVEY	BY	DATE
SURVEYED		
NOTE BOOK		
AREAS CHECKED		
NO.		

ORIGINAL SURVEY	BY	DATE
SURVEYED		
PLOTTED		
TEMPLATE		
AREAS CHECKED		
NO.		

PLOT DATE = 8/22/2011  
 FILE NAME = P:\79766\cadd\dr-strings\131x-51x-11\79766.dwg  
 PLOT SCALE = 10.000' / 1"  
 USER NAME = bsejlpz

F.A.P. RTE.	SECTION	COUNTY	TOTAL SHEETS	SHEET NO.
856	01-00170-26-TL	WILL	171	148
STA. 63+50.00		TO STA. 65+50.00		
FED. ROAD DIST. NO.	ILLINOIS FED. AID PROJECT			
CONTRACT NO: 63570				

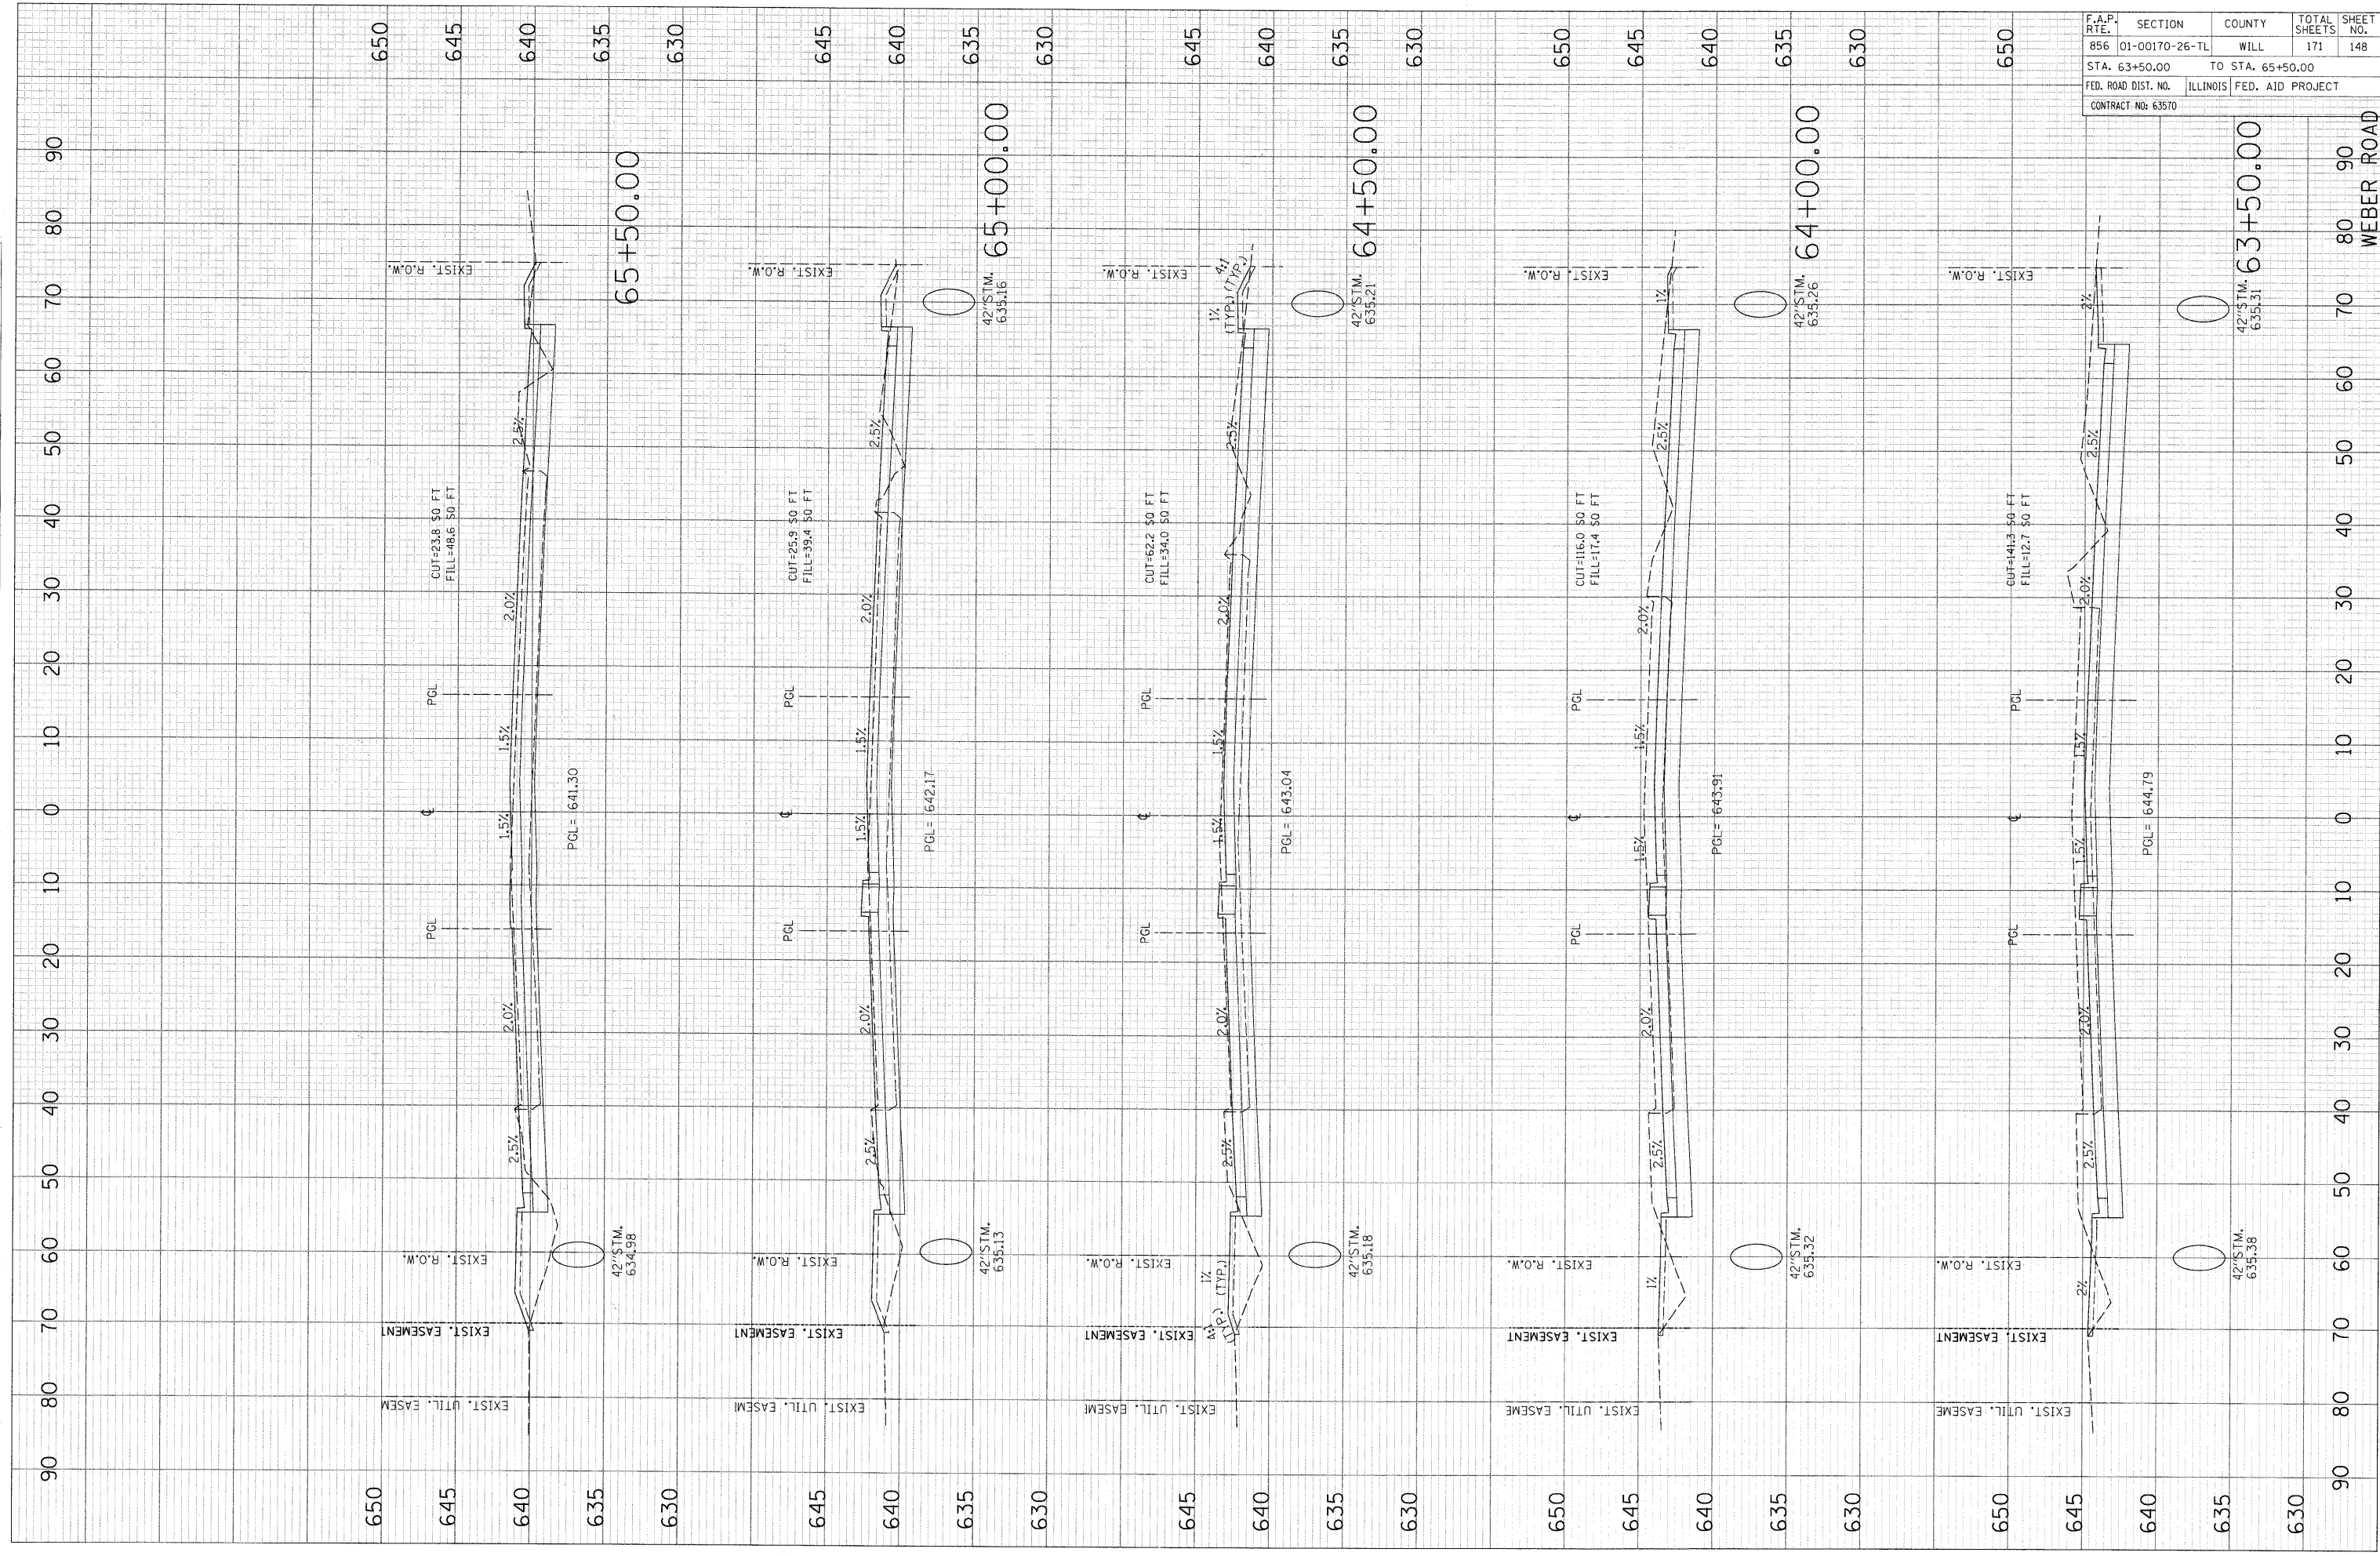

WEBER ROAD