


PLOT DATE = 8/22/2011
 FILE NAME = P:\79766\Cadd\Drawings\1314.sht
 PLOT SCALE = 10.0000' / in.
 USER NAME = ppatriz

ORIGINAL SURVEY	BY	DATE
SURVEYED		
PLOTTED		
TEMPLATE		
AREAS		
AREAS CHECKED		

FINAL SURVEY	BY	DATE
SURVEYED		
PLOTTED		
TEMPLATE		
AREAS		
AREAS CHECKED		

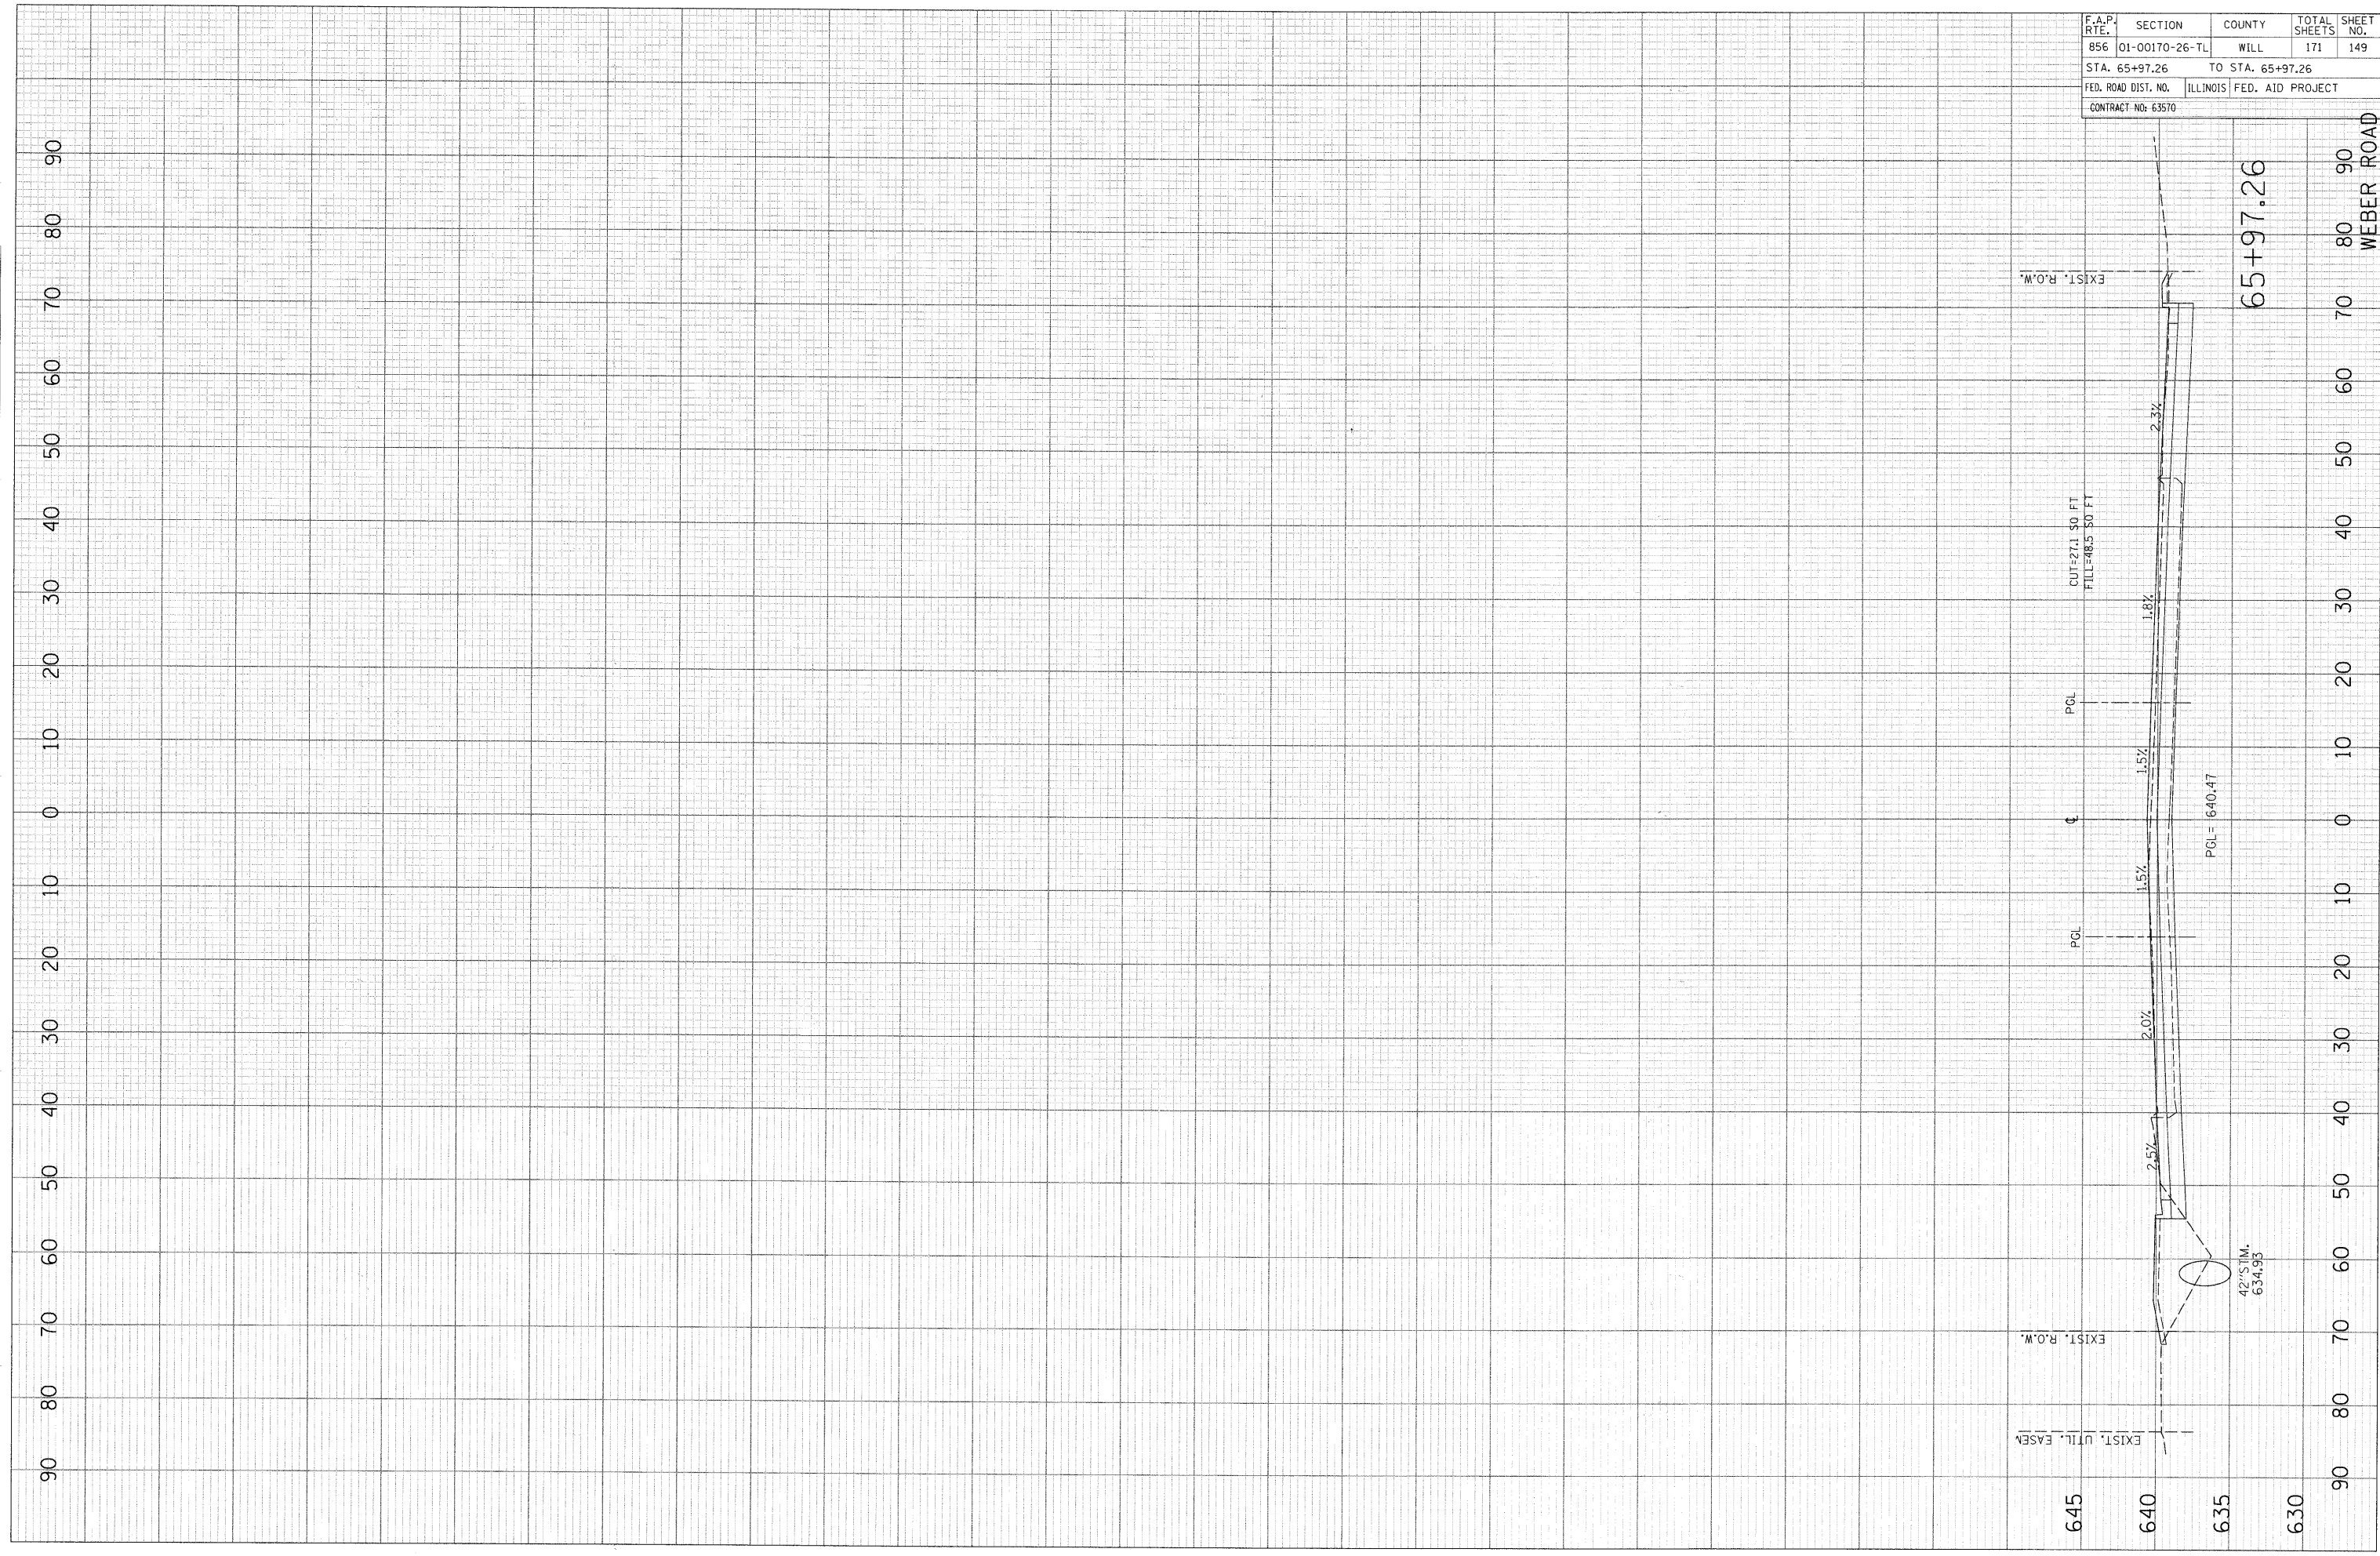

F.A.P. RTE.	SECTION	COUNTY	TOTAL SHEETS	SHEET NO.
856	01-00170-26-TL	WILL	171	149
STA. 65+97.26		TO STA. 65+97.26		
FED. ROAD DIST. NO.		ILLINOIS FED. AID PROJECT		
CONTRACT NO: 63570				

65+97.26

WEBER ROAD

42" STIM.
634.93

645
640
635
630