


PLOT DATE = 8/22/2011
 FILE NAME = F:\79766\cadd\dr-avrgn\150-s.sh
 PLOT SCALE = 10.000 / in.
 USER NAME = pavelbz

ORIGINAL SURVEY PLOTTED
 SURVEYED BY DATE
 NO. AREAS CHECKED

FINAL SURVEY NOTE BOOK NO.
 SURVEYED BY DATE
 NO. AREAS CHECKED

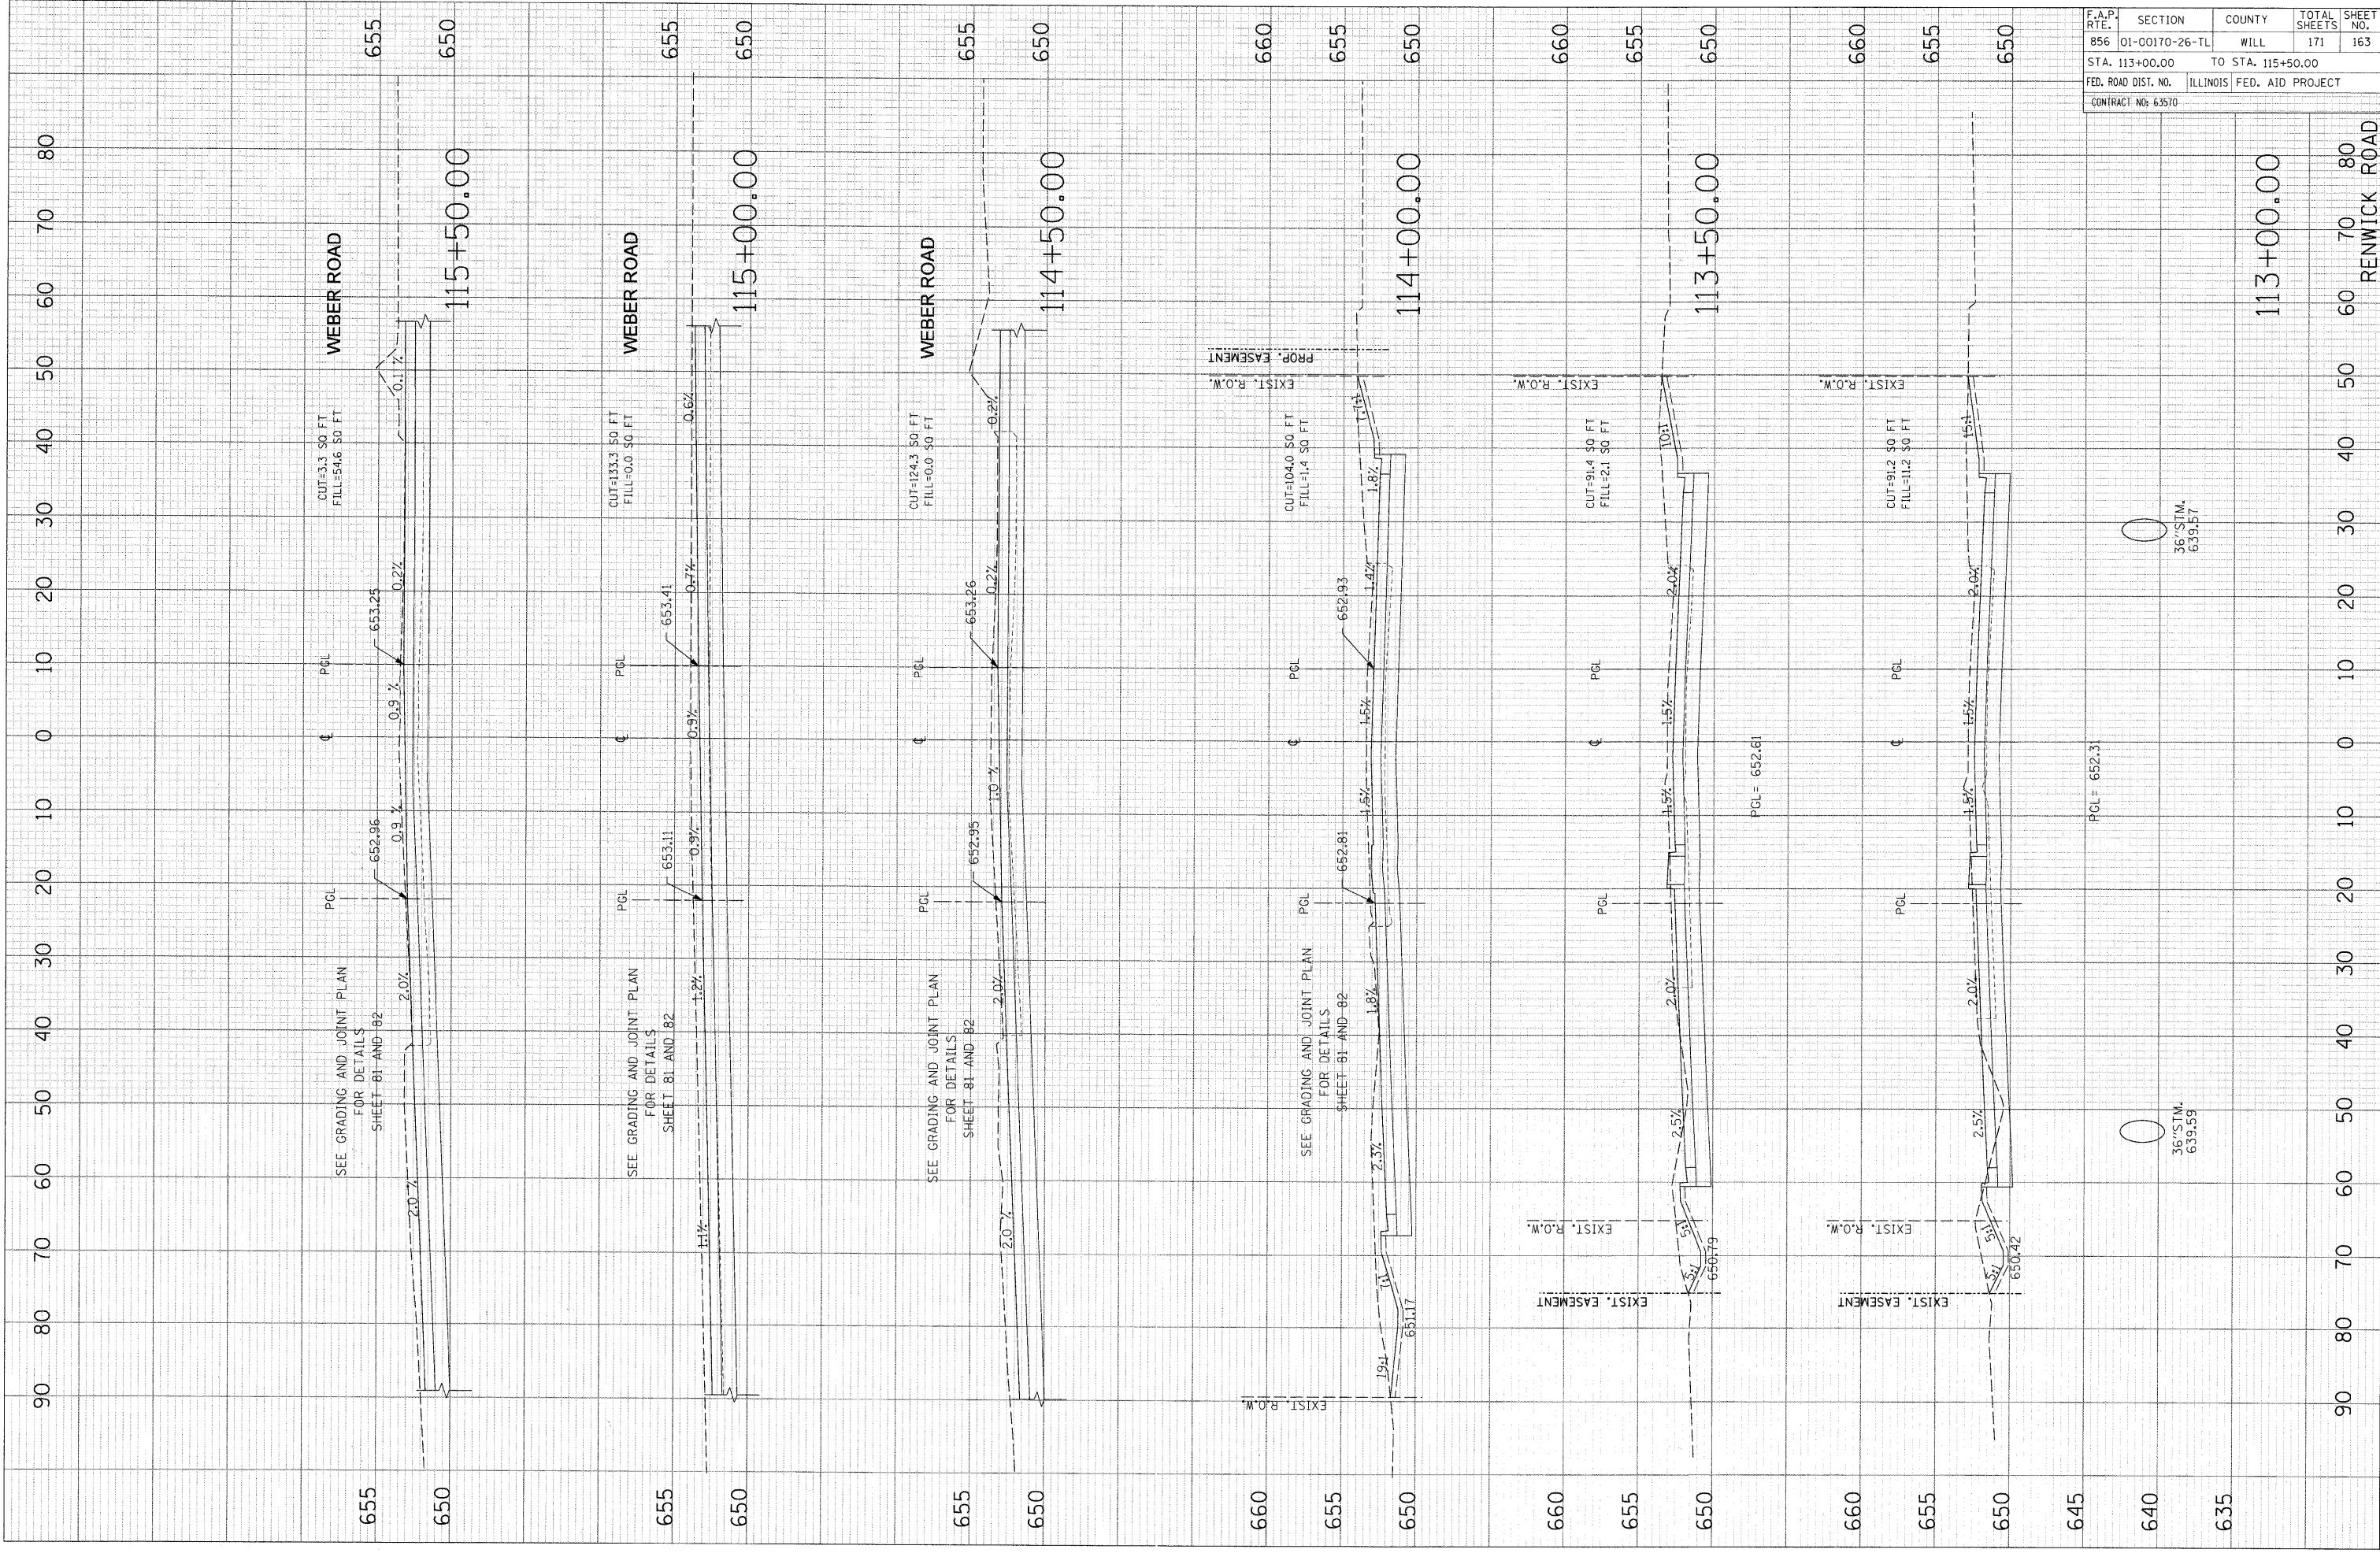

F.A.P. RTE.	SECTION	COUNTY	TOTAL SHEETS	SHEET NO.
856	01-00170-26-TL	WILL	171	163
STA. 113+00.00		TO STA. 115+50.00		
FED. ROAD DIST. NO.		ILLINOIS FED. AID PROJECT		
CONTRACT NO: 63570				

36" STIM.
639.517

36" STIM.
639.59

PGL = 652.31

PGL = 652.61

SEE GRADING AND JOINT PLAN FOR DETAILS SHEET 81 AND 82

SEE GRADING AND JOINT PLAN FOR DETAILS SHEET 81 AND 82

SEE GRADING AND JOINT PLAN FOR DETAILS SHEET 81 AND 82

SEE GRADING AND JOINT PLAN FOR DETAILS SHEET 81 AND 82

CUT=3.3 SO FT
FILL=54.6 SO FT

CUT=133.3 SO FT
FILL=0.0 SO FT

CUT=124.3 SO FT
FILL=0.0 SO FT

CUT=104.0 SO FT
FILL=1.4 SO FT

CUT=91.4 SO FT
FILL=2.1 SO FT

CUT=91.2 SO FT
FILL=11.2 SO FT

113+00.00

115+50.00

115+00.00

114+50.00

114+00.00

113+50.00

RENWICK ROAD

WEBER ROAD

WEBER ROAD

WEBER ROAD

EXIST. EASEMENT

EXIST. EASEMENT

EXIST. R.O.W.

EXIST. R.O.W.

EXIST. R.O.W.

EXIST. R.O.W.

EXIST. EASEMENT

EXIST. EASEMENT




