


WEST SIDE PROFILE

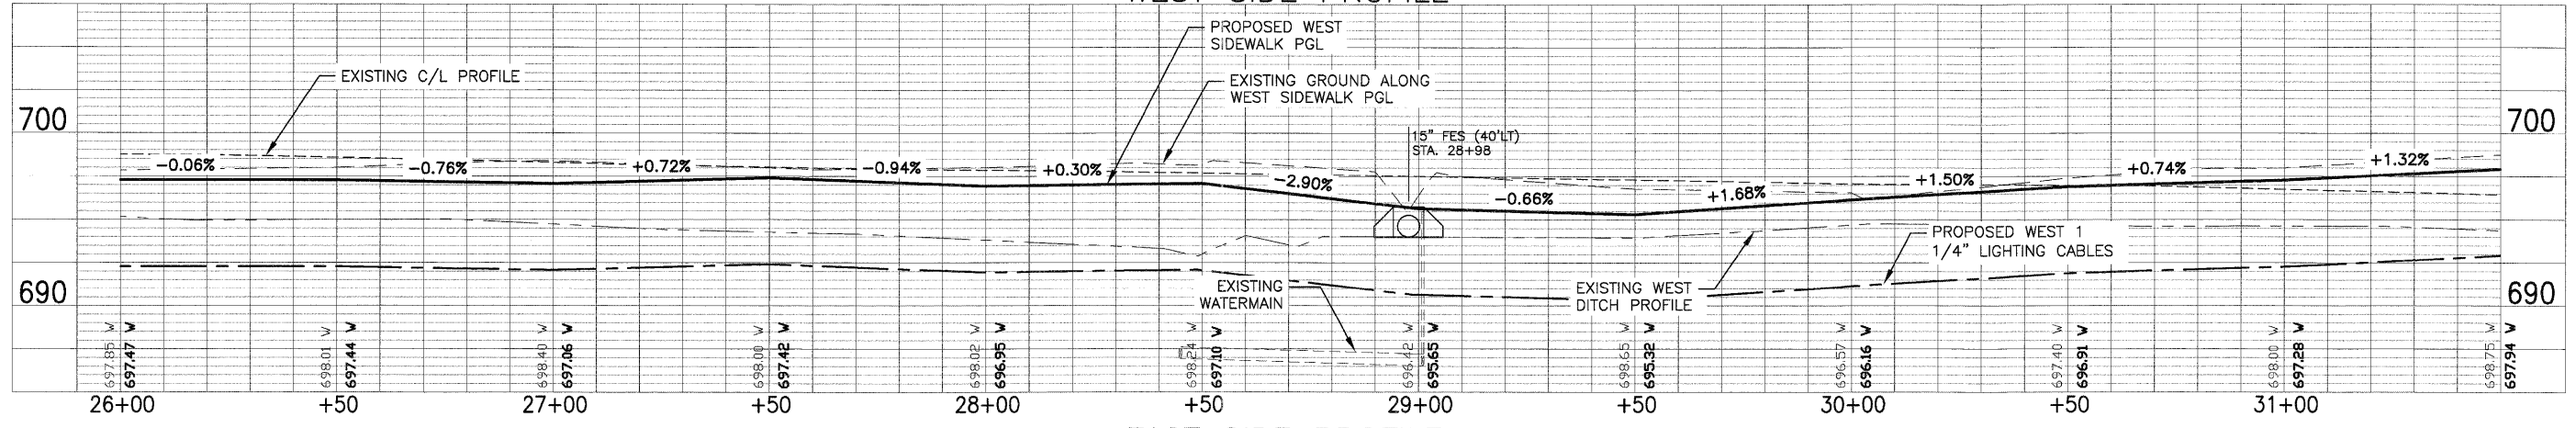

EAST SIDE PROFILE

