


SHARED LANE MARKING SYMBOL

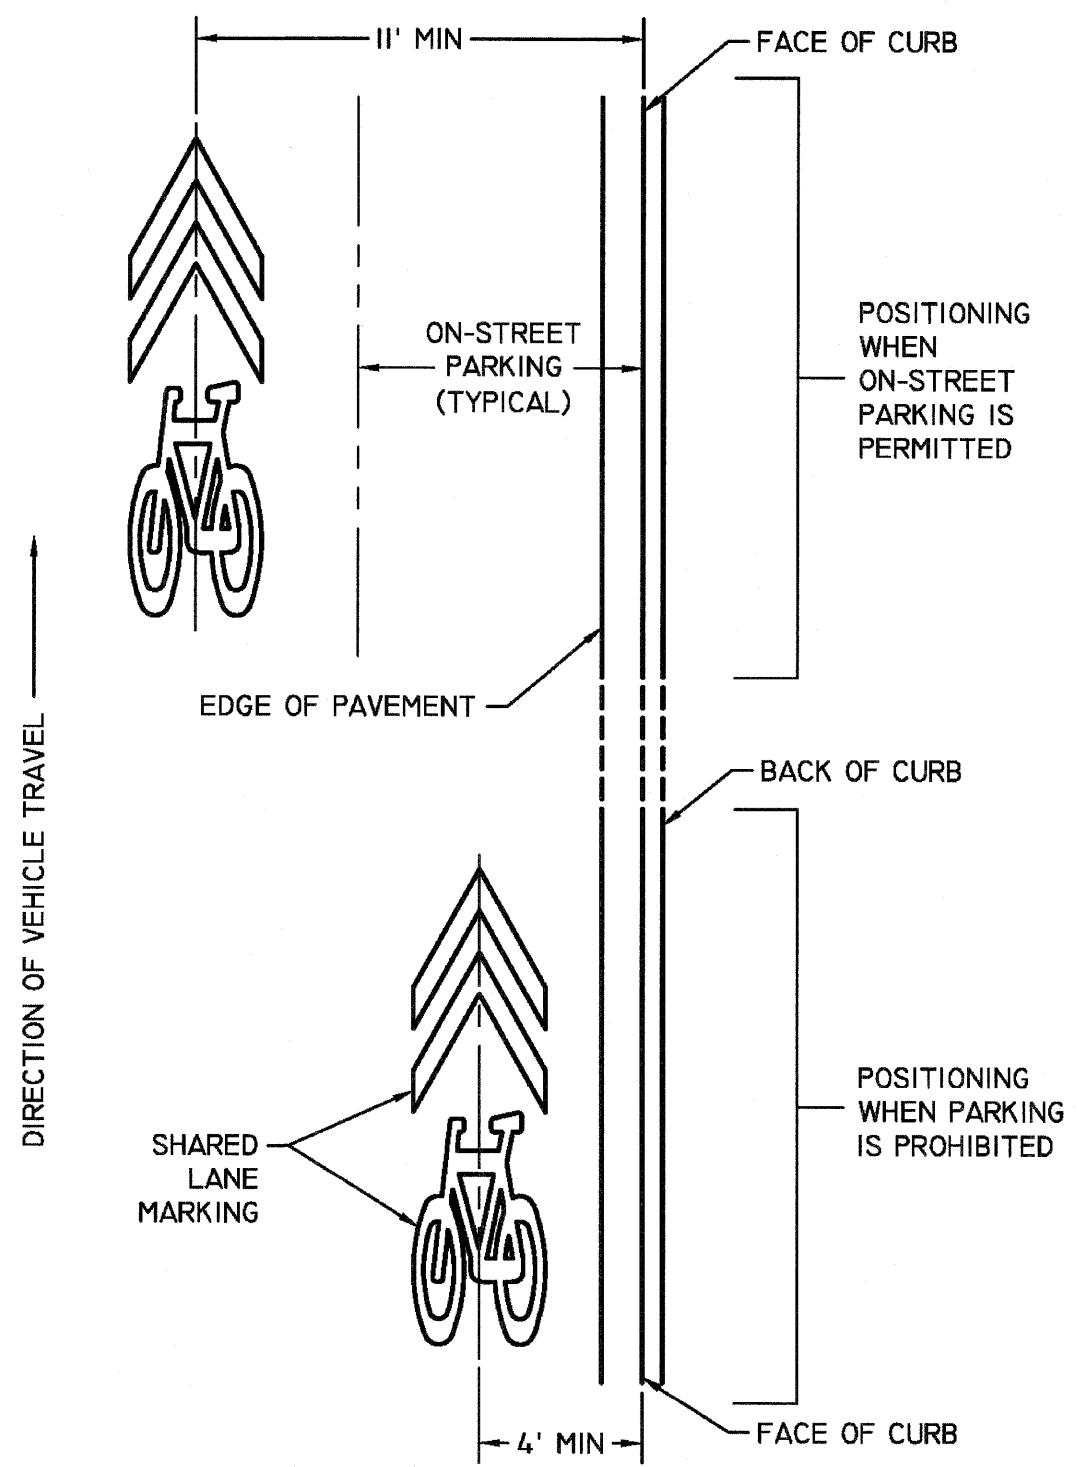

LATERAL SYMBOL PLACEMENT

TYLIN INTERNATIONAL	USER NAME = #USER#	DESIGNED - MBR	REVISED -	VILLAGE OF HOMEWOOD	HOMEWOOD ON-STREET BICYCLE NETWORK			F.A. RTE.	SECTION	COUNTY	TOTAL SHEETS	SHEET NO.
	PLOT SCALE = #SCALE#	DRAWN - MBR	REVISED -		PAVEMENT MARKING DETAIL				08-00125-00-SG	COOK	76	72
	PLOT DATE = 12/16/2011	CHECKED - DBD	REVISED -		SCALE: N.T.S.	SHEET NO. 1 OF 2 SHEETS	STA. TO STA.	CONTRACT NO. 63634				
		DATE - 12/19/2011	REVISED -									