


STAGE I REMOVAL

(Looking East)

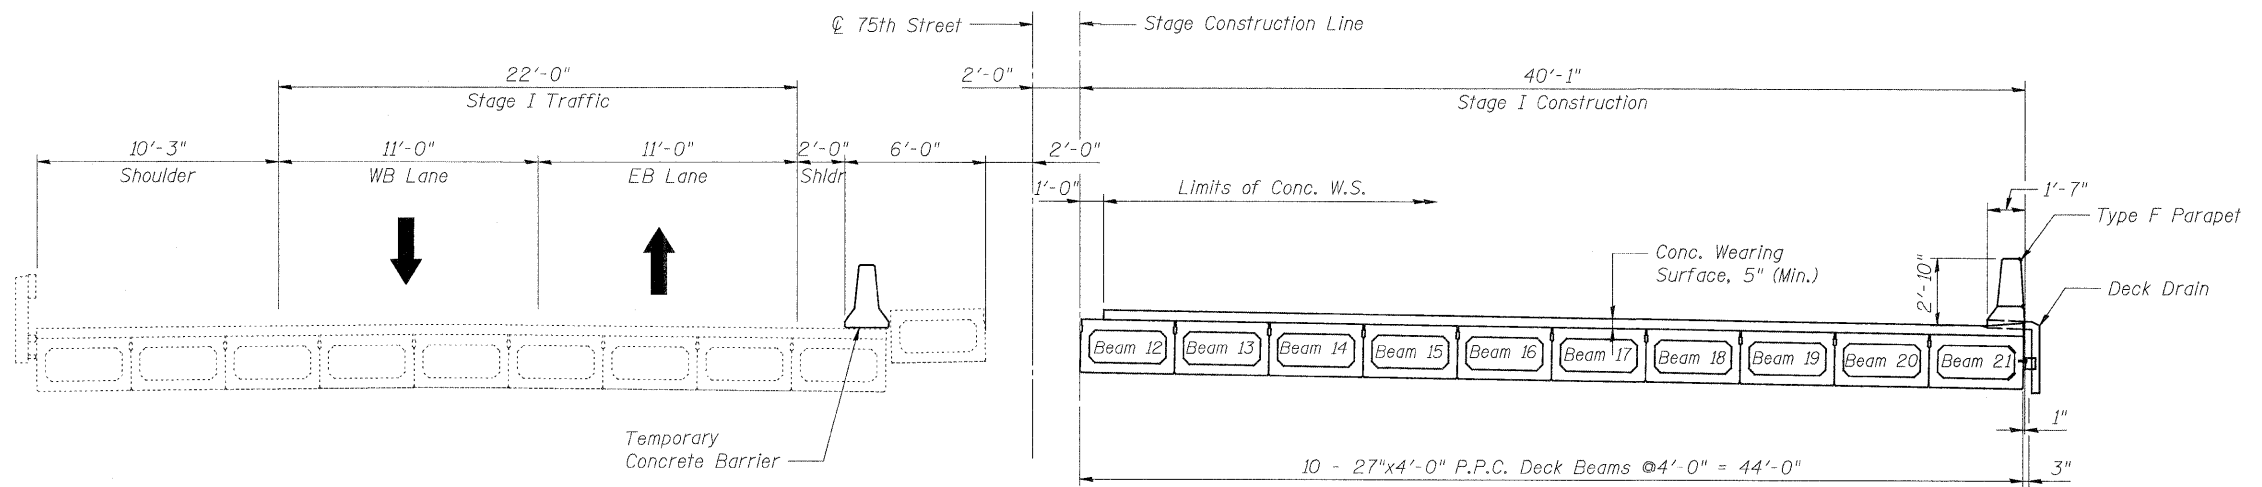

STAGE I CONSTRUCTION

(Looking East)

CONSTRUCTION STAGING

Notes:
Quantity for Temporary Barrier is included with Roadway Plans.
Stage Removal and Stage Construction lines for the superstructure and substructure are not coincident.