


DATE	
BY	
FINAL SURVEY	
NOTE BOOK NO.	
CHECKED	
PLOTTED	
TEMPLATE AREAS CHECKED	

DATE	
BY	
ORIGINAL SURVEY	
NOTE BOOK NO.	
CHECKED	
PLOTTED	
TEMPLATE AREAS CHECKED	

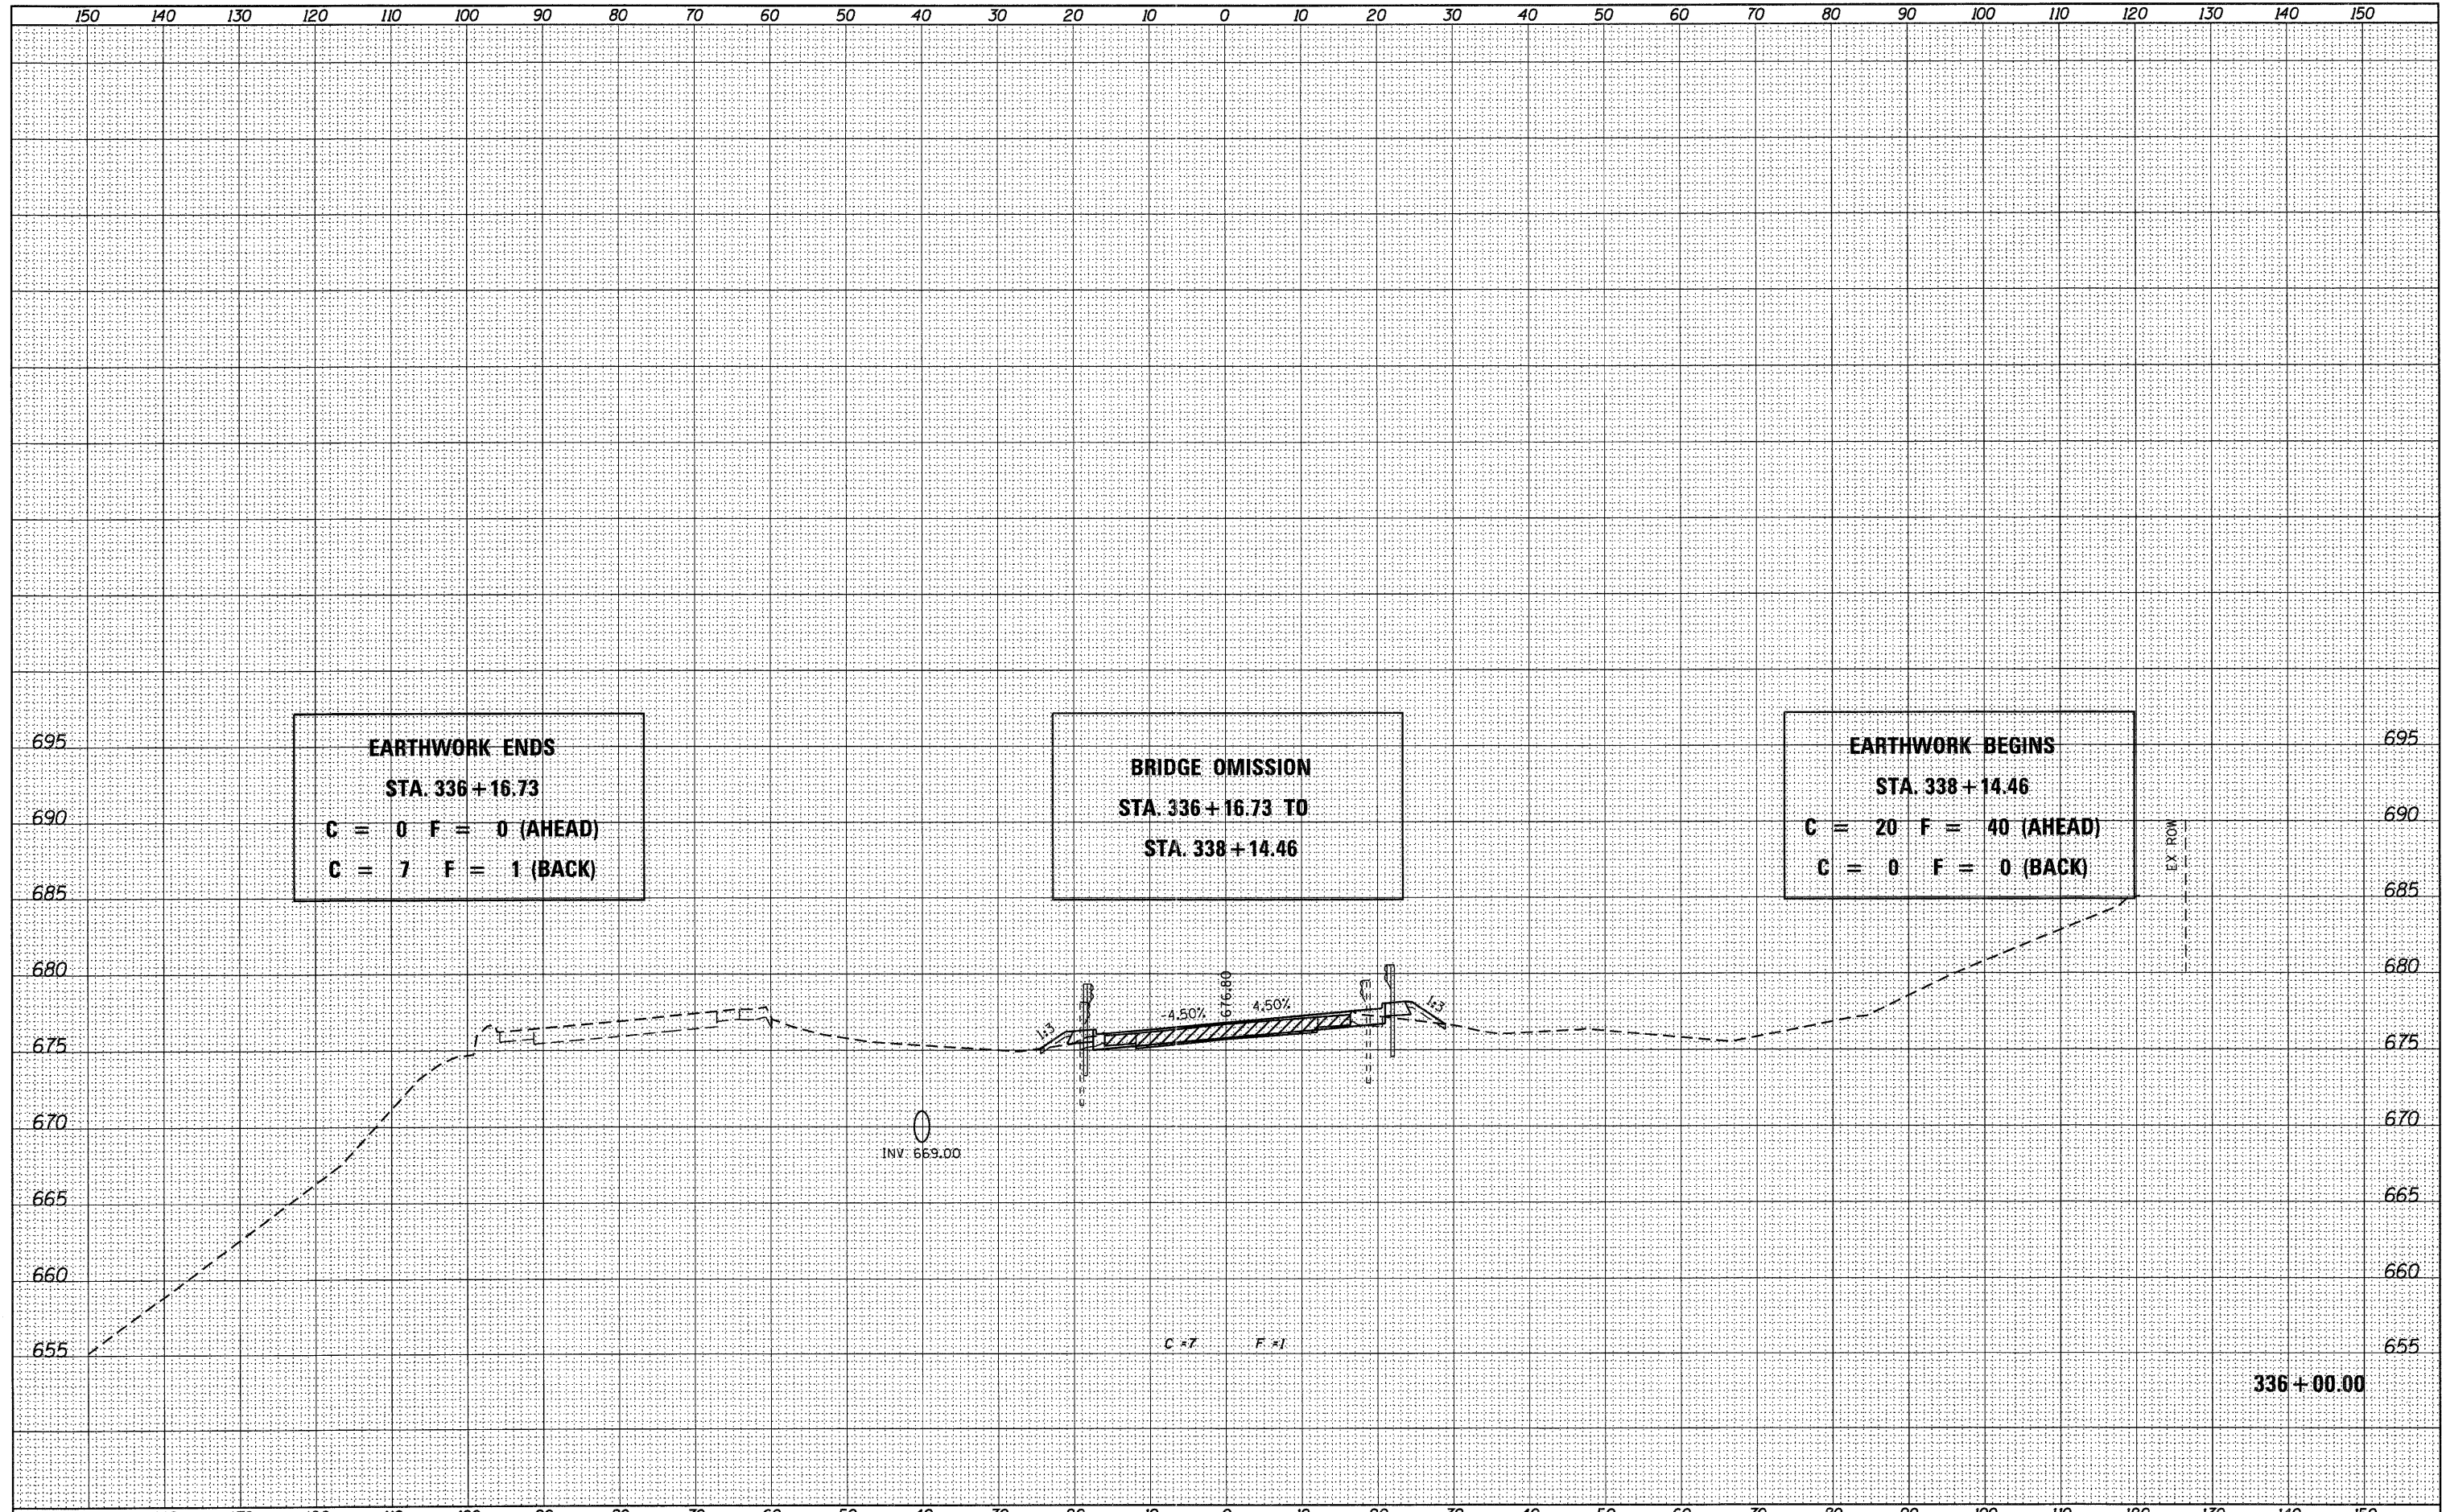

EARTHWORK ENDS
STA. 336 + 16.73
C = 0 F = 0 (AHEAD)
C = 7 F = 1 (BACK)

BRIDGE OMISSION
STA. 336 + 16.73 TO
STA. 338 + 14.46

EARTHWORK BEGINS
STA. 338 + 14.46
C = 20 F = 40 (AHEAD)
C = 0 F = 0 (BACK)