


OTIA

PLAN



PROFILE


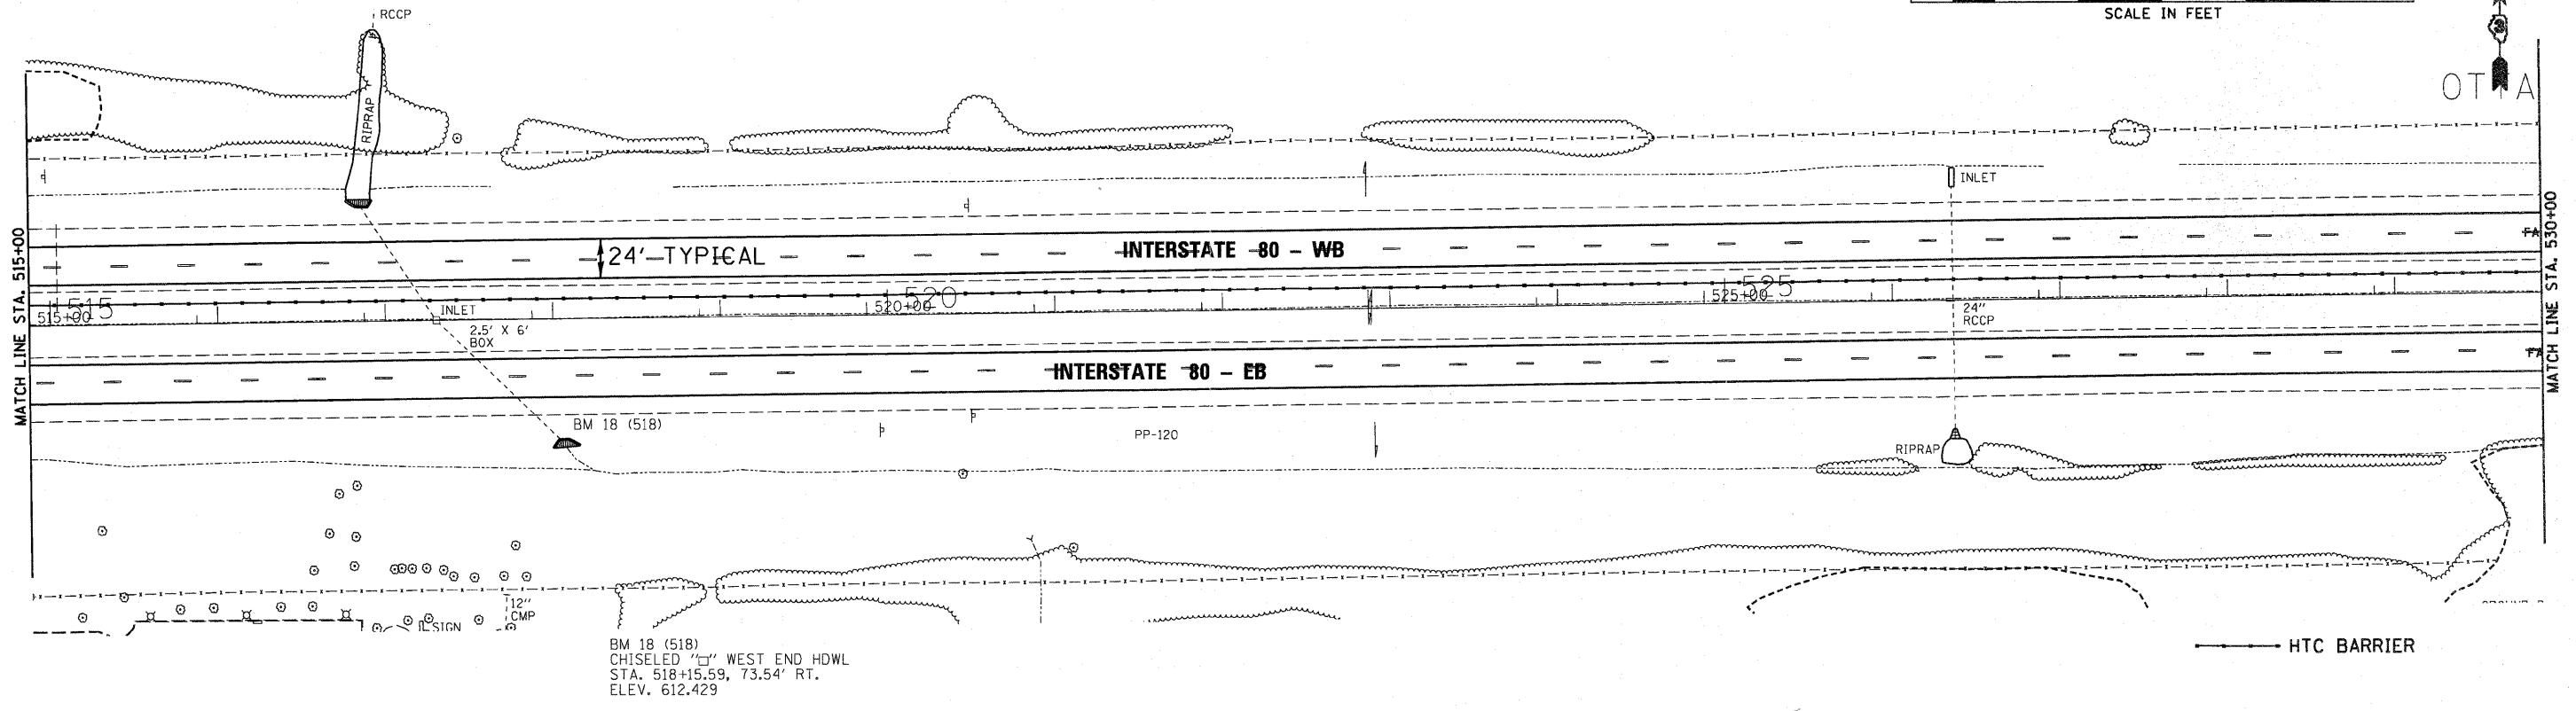

BM 18 (518)
CHISELED "C" WEST END HDWL
STA. 518+15.59, 73.54' RT.
ELEV. 612.429

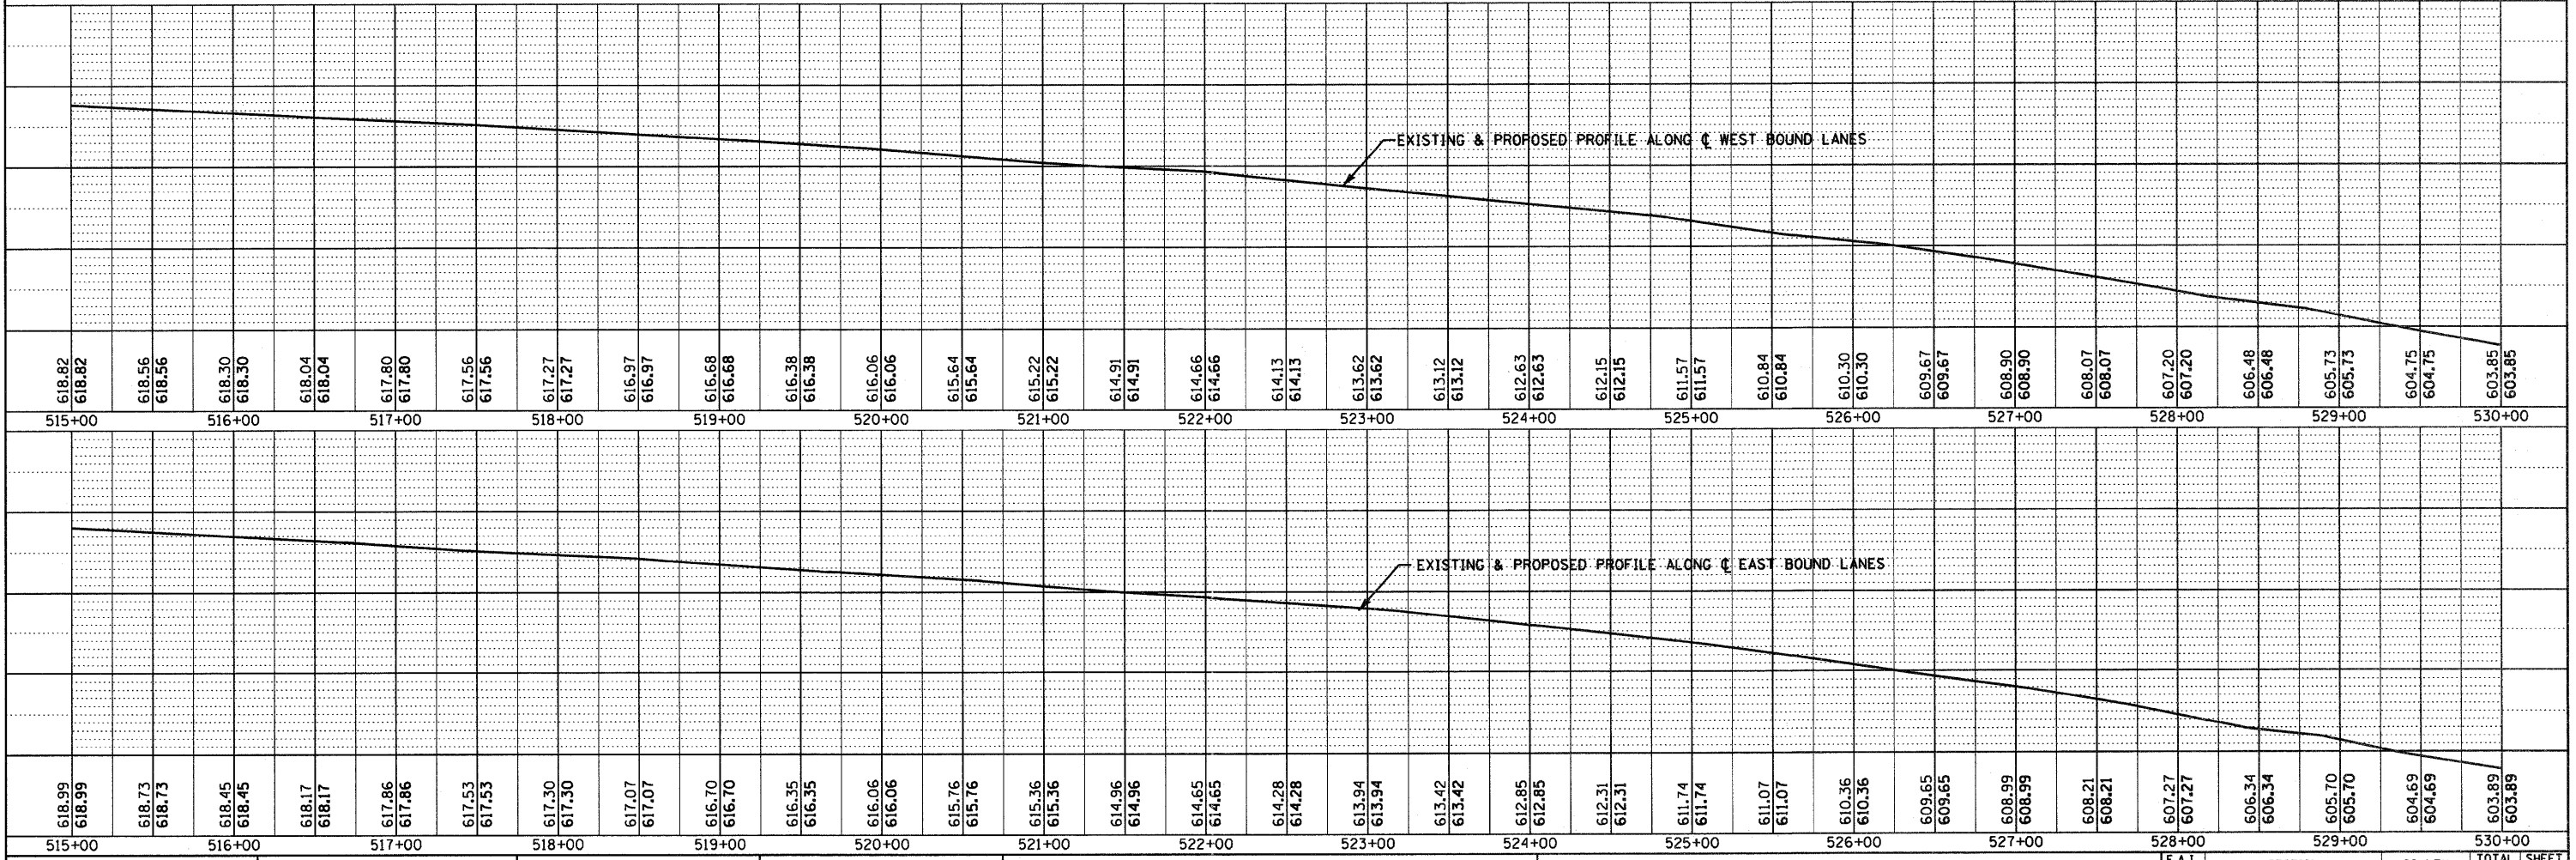

FILE NAME = D366A48-SHT-PLNPRF-515-530.DGN

USER NAME =
DESIGNED -
CHECKED -
DRAWN - LAG
CHECKED - DJG

REVISOR -
REVISOR -
REVISOR -
REVISOR -

**STATE OF ILLINOIS
DEPARTMENT OF TRANSPORTATION**

PLAN & PROFILE - I-80
SCALE: 1"=50' SHEET NO. OF SHEETS STA. 515+00 TO STA. 530+00

| | | | | |
|----------------------------------|---------|--------|--------------|-----------|
| F.A.I. RTE. | SECTION | COUNTY | TOTAL SHEETS | SHEET NO. |
| FAI 80 (50-2,4)RS-5 & (50-3)RS-6 | LASALLE | 109 | 57 | |
| CONTRACT NO. 66A48 | | | | |
| ILLINOIS FED. AID PROJECT | | | | |