


DATE	
BY	
SURVEYED	
PLOTTED	
NOTE BOOK	
AREAS CHECKED	

DATE	
BY	
SURVEYED	
PLOTTED	
NOTE BOOK	
AREAS CHECKED	

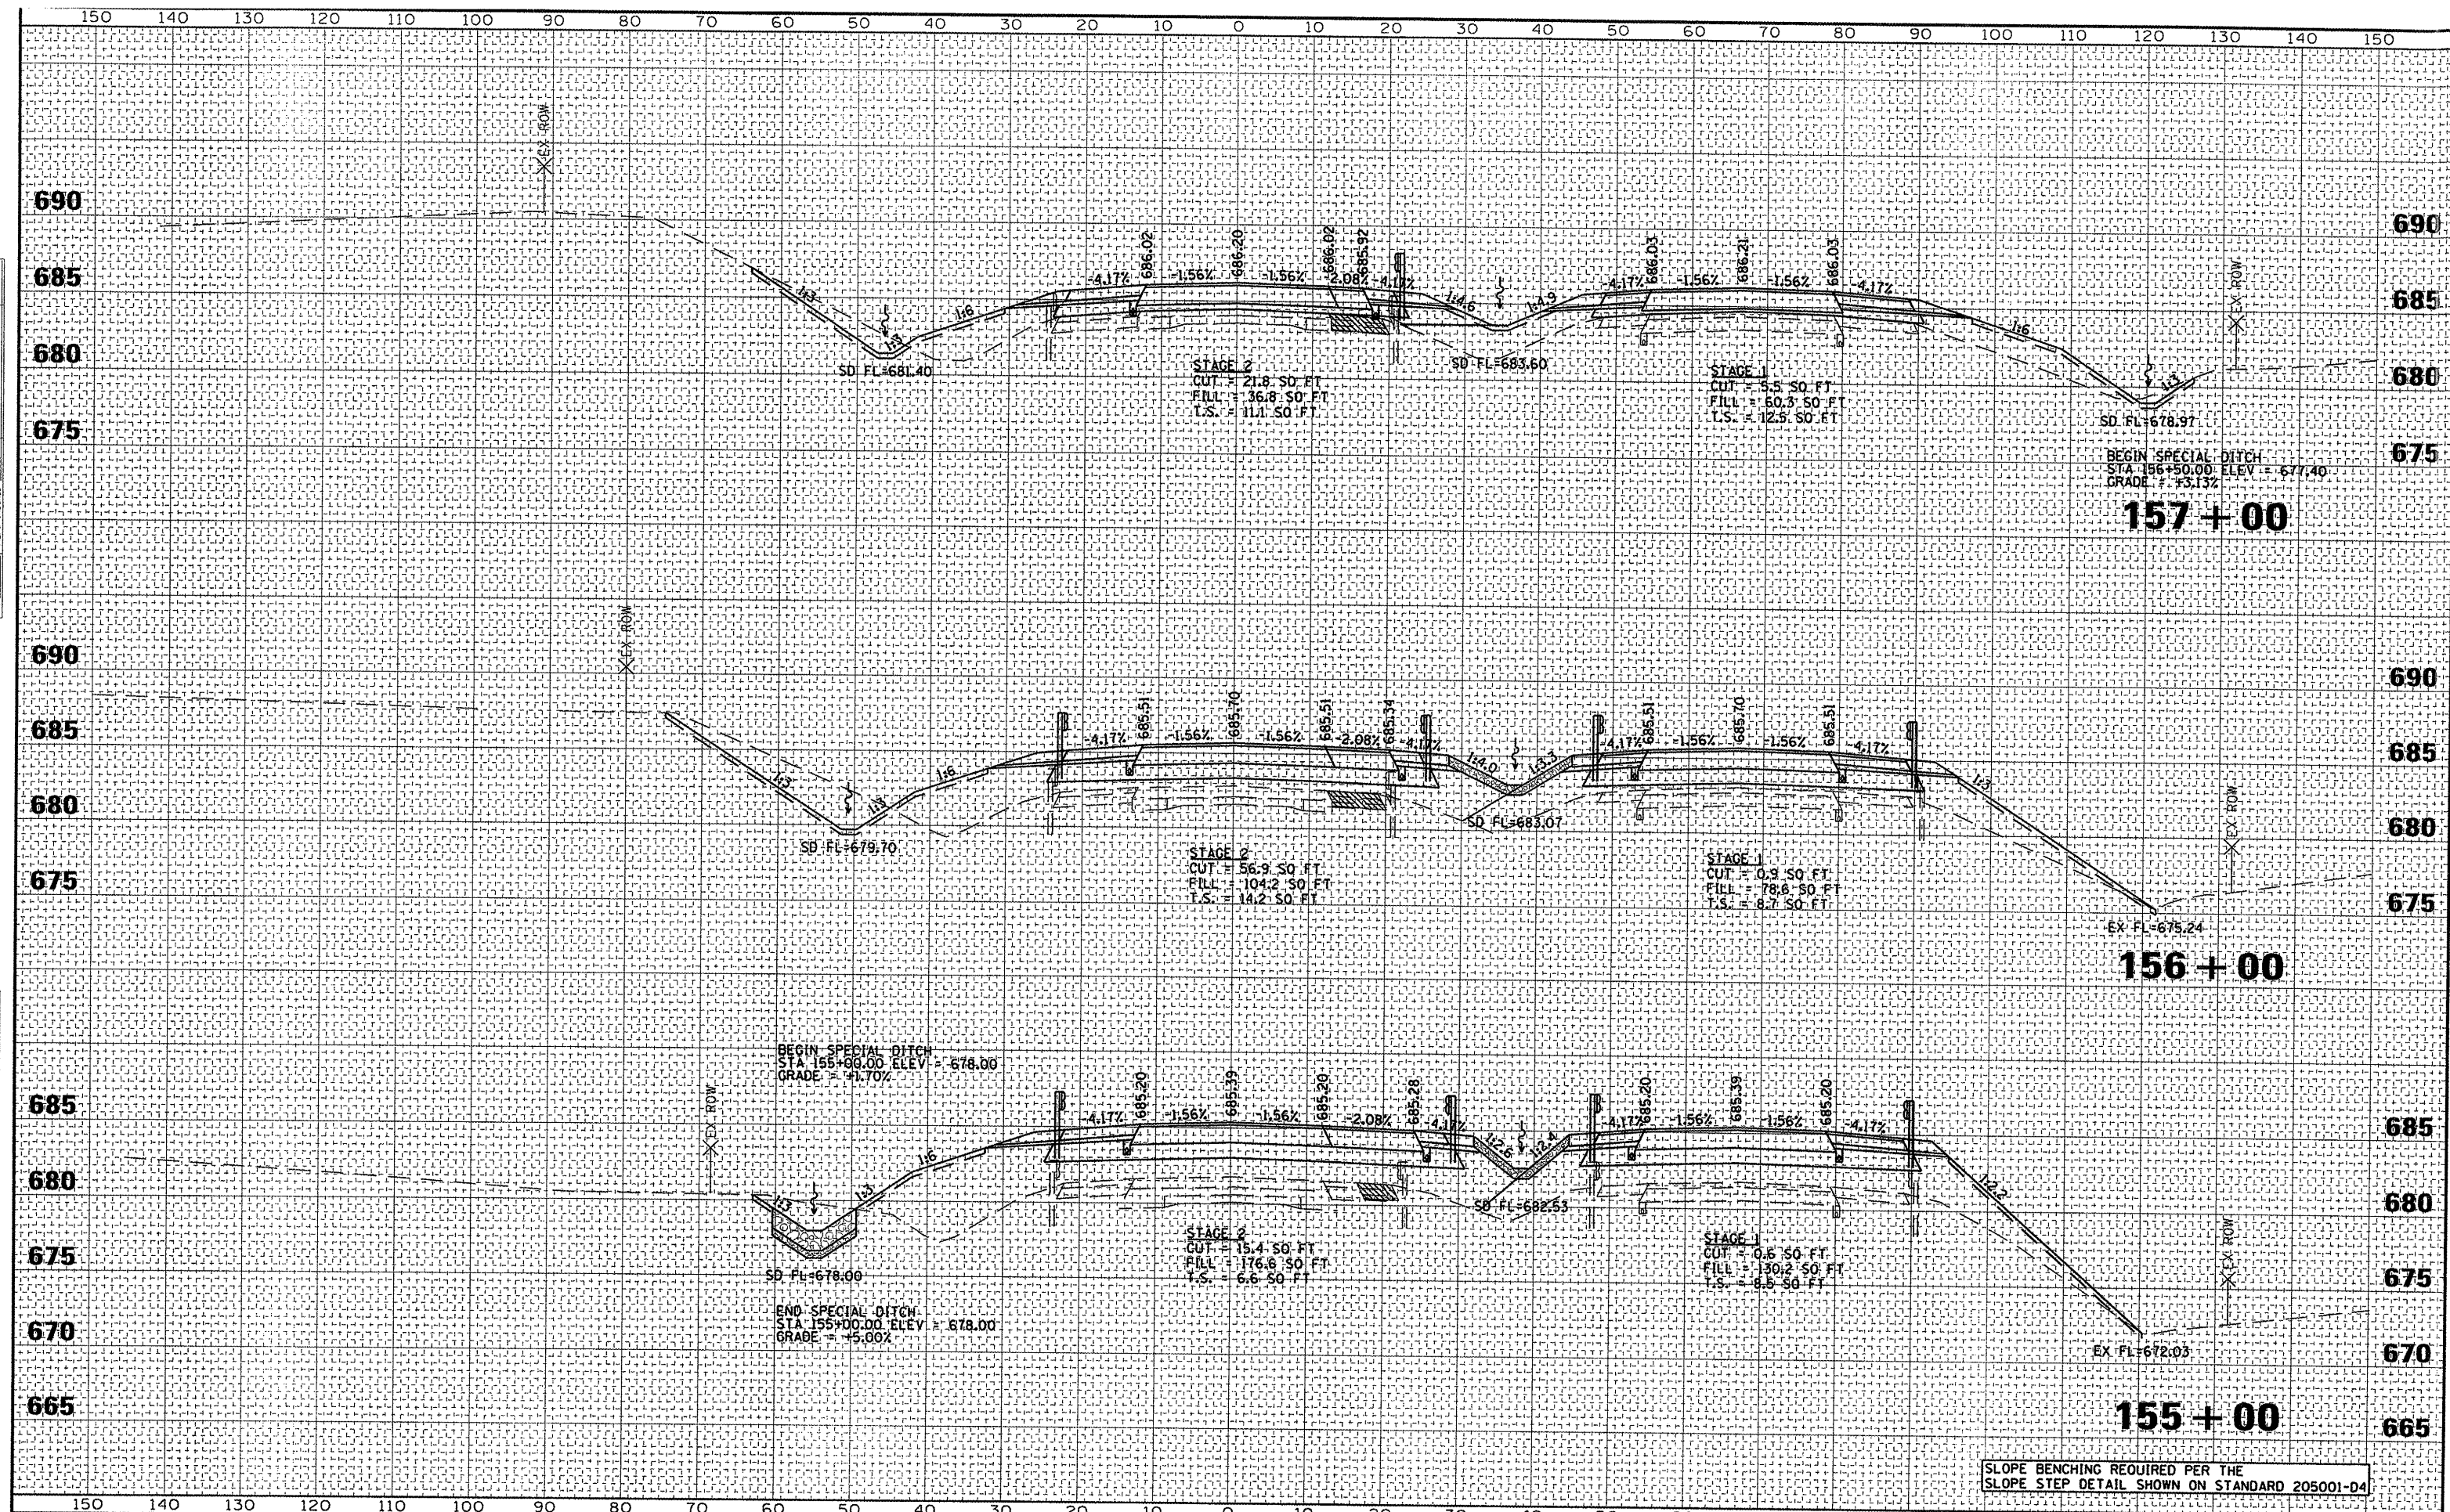

SLOPE BENCHING REQUIRED PER THE SLOPE STEP DETAIL SHOWN ON STANDARD 205001-04

FILE NAME =	USER NAME = seb	DESIGNED -	REVISED -	STATE OF ILLINOIS DEPARTMENT OF TRANSPORTATION	CROSS SECTIONS FAP 310 (US 67)	F.A.P. R.T.E. =	SECTION	COUNTY	TOTAL SHEETS	SHEET NO.
pr\07files\070206\phase2\cadd sheets\1468691-1-1-sections.dgn		DRAWN -	REVISED -			310	138B-2BR	MCDONOUGH	130	103
PLOT SCALE = 20,0000 / IN.		CHECKED -	REVISED -			CONTRACT NO. 68691		ILLINOIS FED. AID PROJECT		
PLOT DATE = 12/7/2011		DATE -	REVISED -			SCALE: 1" = 10' H / 1" = 5' V	SHEET NO. 3 OF 4 SHEETS			