
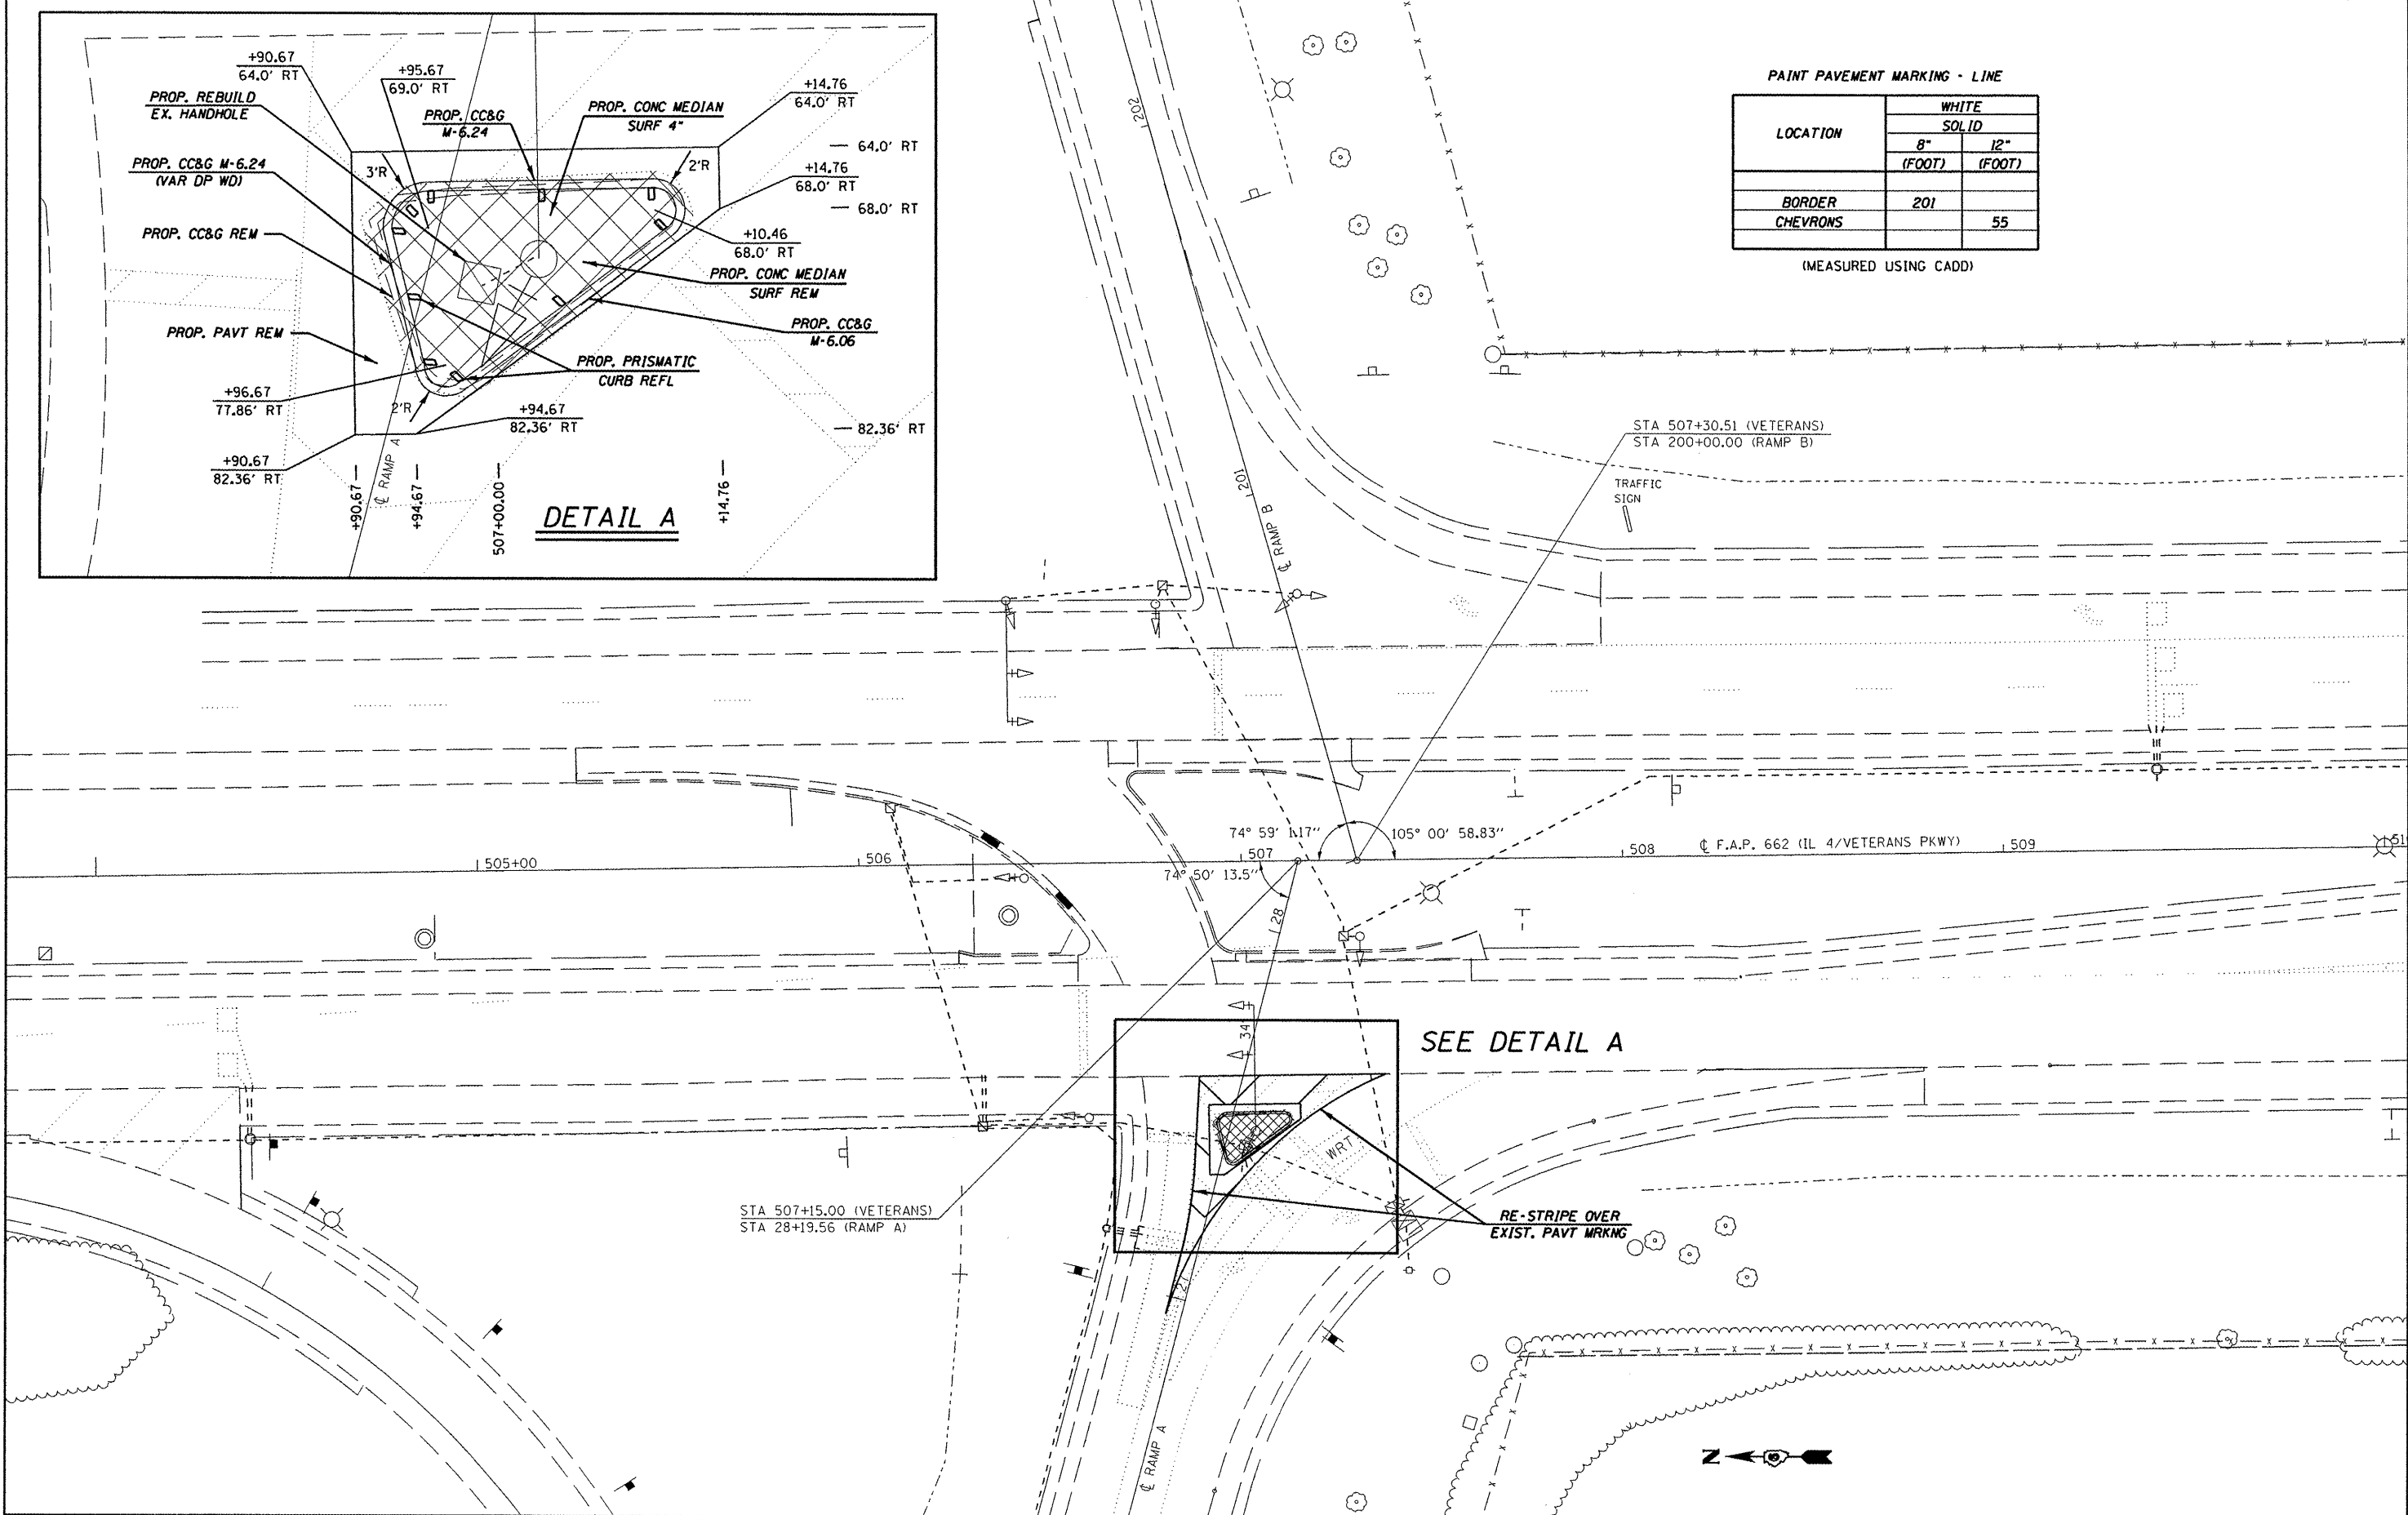


PAINT PAVEMENT MARKING - LINE

LOCATION	WHITE SOLID	
	8" (FOOT)	12" (FOOT)
BORDER	201	
CHEVRONS		55

(MEASURED USING CADD)

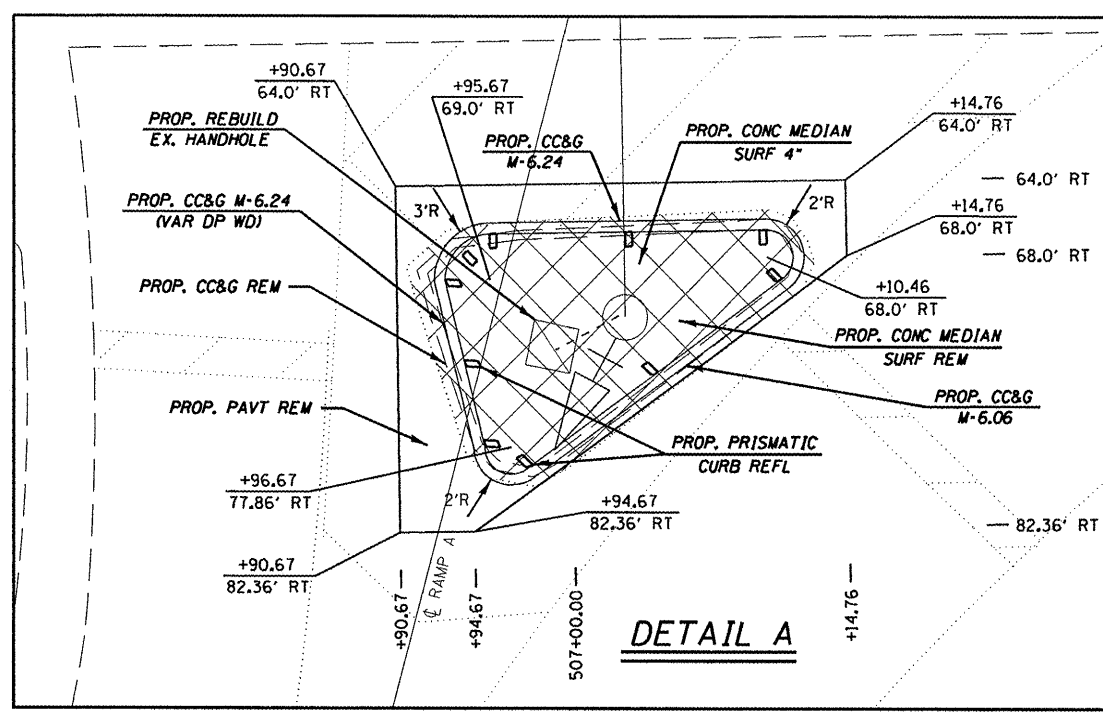

FILE NAME =	USER NAME = sparksgw	DESIGNED - RSC	REVISED -
es:\pwwork\pvidot\sparksgw\d0285589\106\...xsh\plan.dgn		DRAWN - RSC	REVISED -
	PLOT SCALE = 40.0000' / 1" =	CHECKED -	REVISED -
	PLOT DATE = Dec-19-2011 08:57:01AM	DATE -	REVISED -

**STATE OF ILLINOIS
DEPARTMENT OF TRANSPORTATION**

PLAN SHEET

SCALE: SHEET 1 OF 1 SHEETS STA. TO STA.

F.A.P. RTE.	SECTION	COUNTY	TOTAL SHEETS	SHEET NO.
662	31-12	SANGAMON	4	5
CONTRACT NO. 72F16				
ILLINOIS FED. AID PROJECT				