


PARCEL NO.	PROPERTY OWNER	NEW ROW ACRES	TEMP EASE ACRES
550	JOHN A. LOGAN UNIVERSITY	0.544	0.216

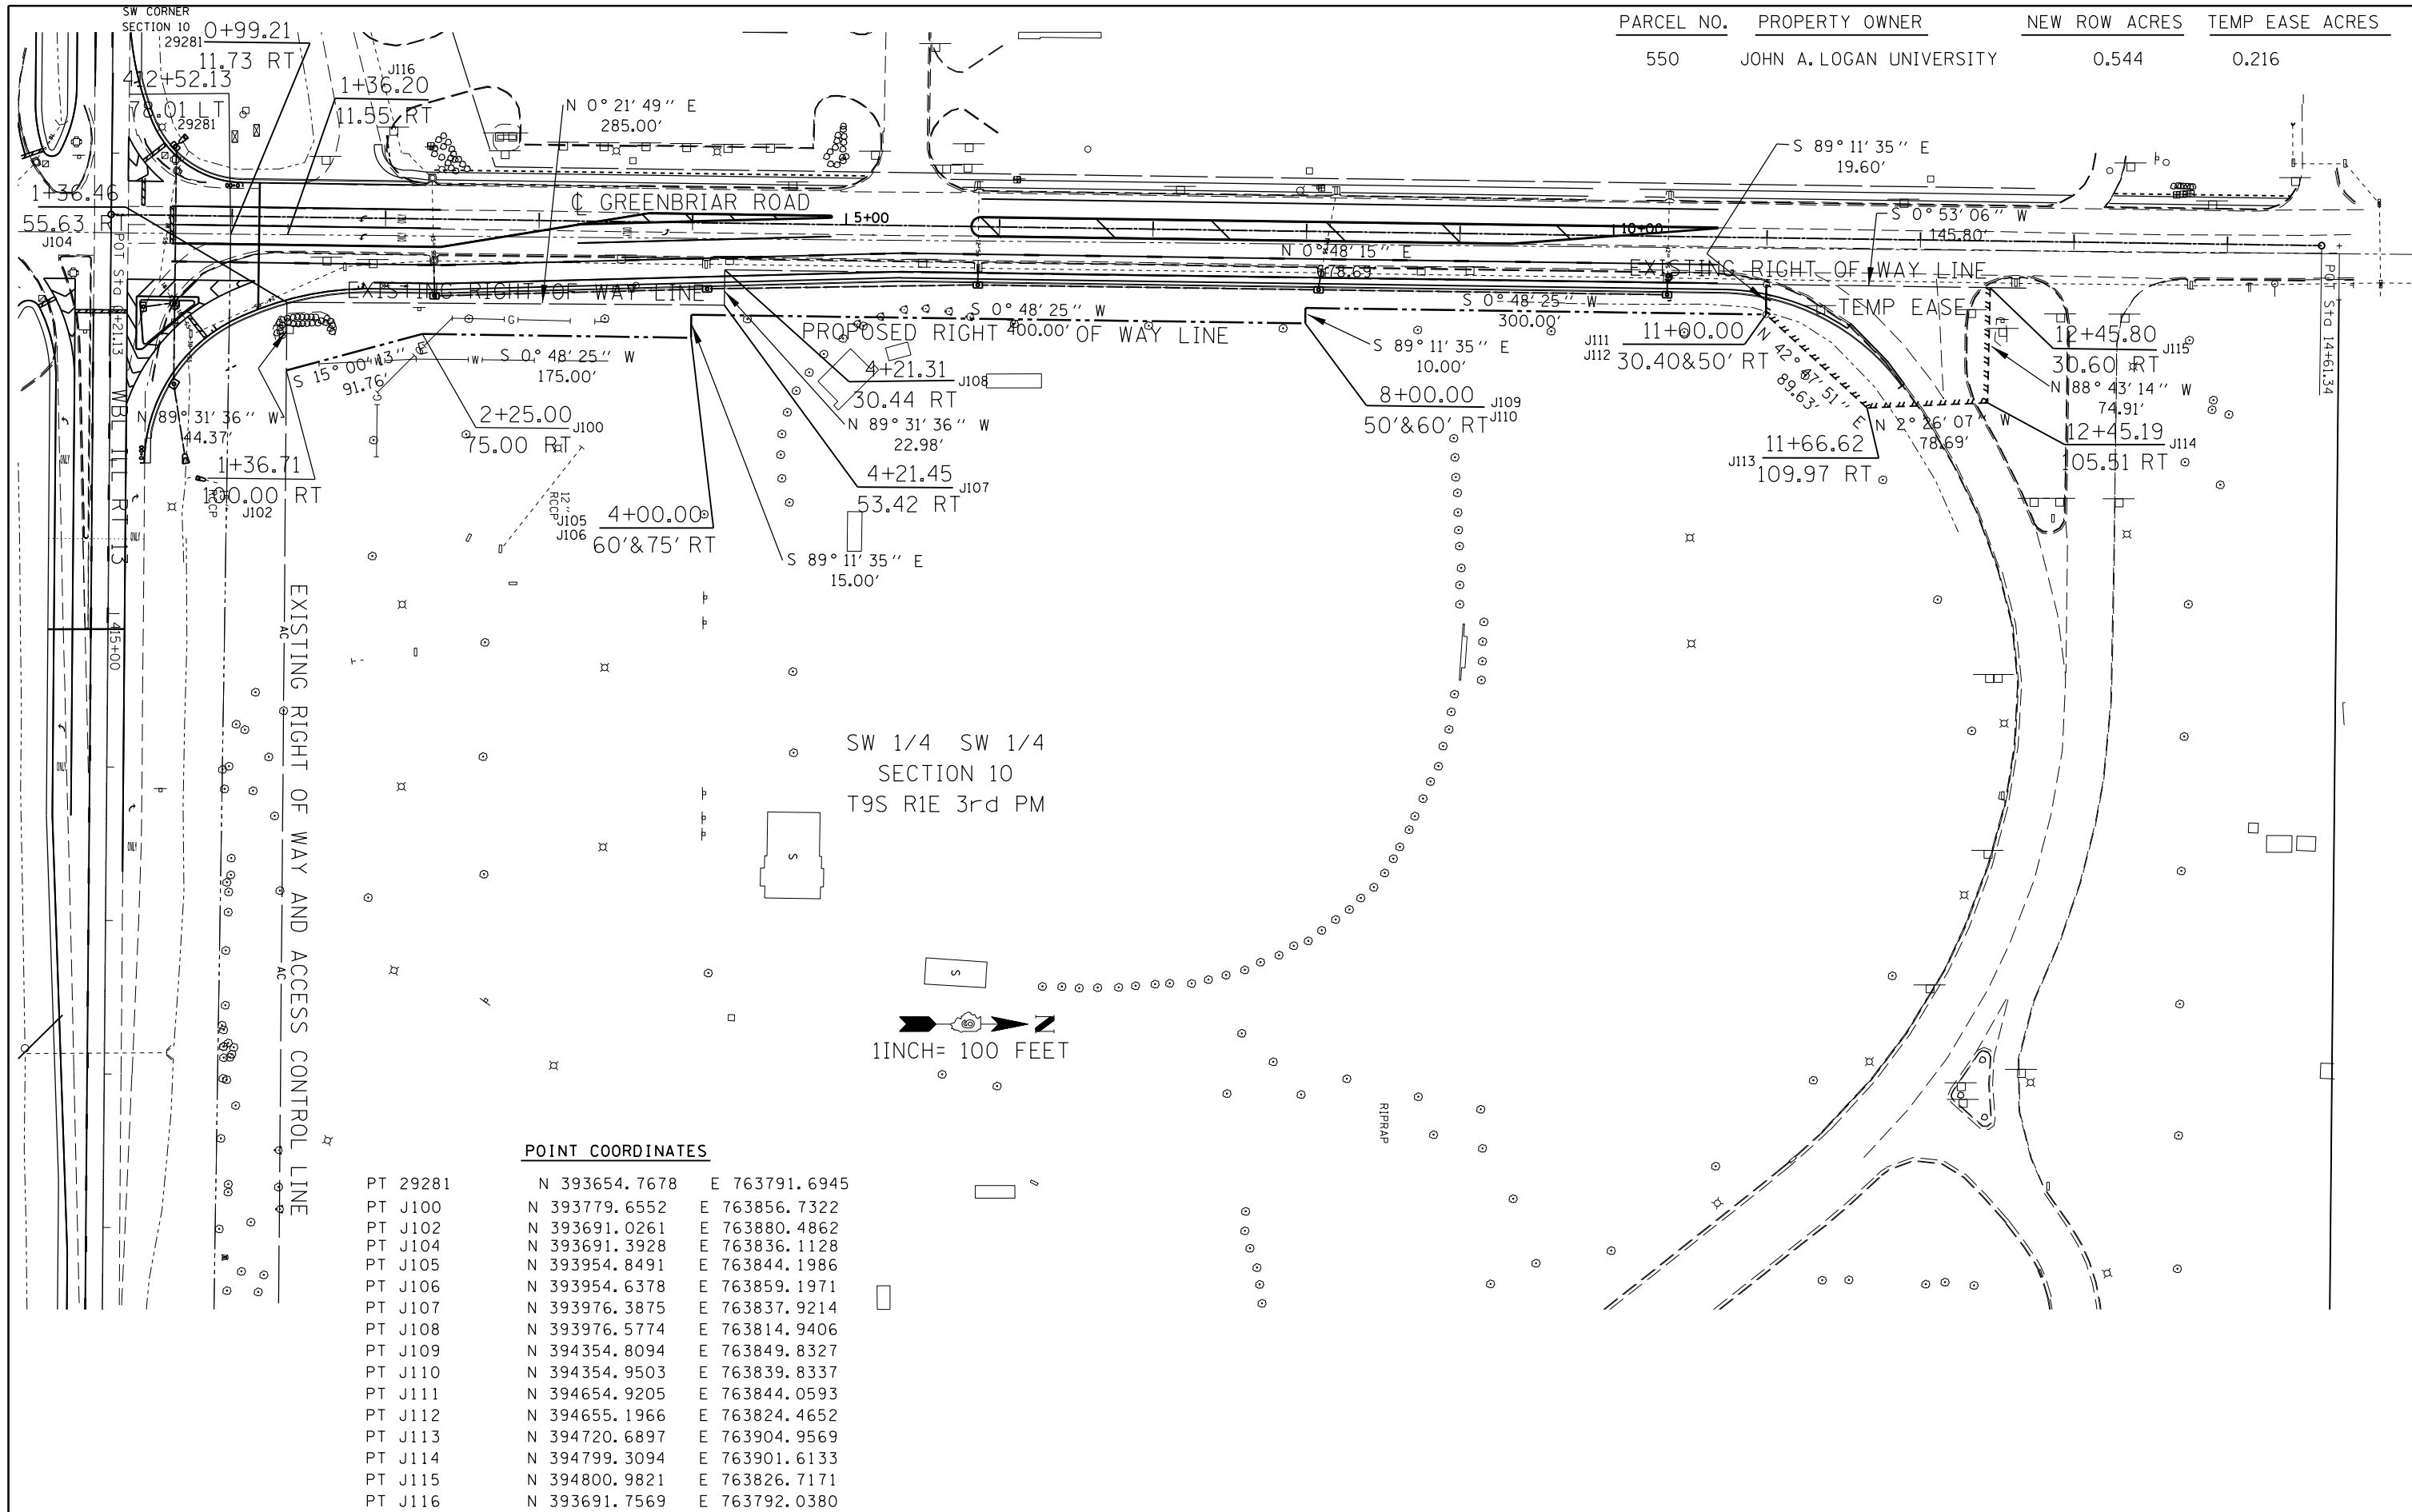

**POINT COORDINATES**

PT 29281	N 393654.7678	E 763791.6945
PT J100	N 393779.6552	E 763856.7322
PT J102	N 393691.0261	E 763880.4862
PT J104	N 393691.3928	E 763836.1128
PT J105	N 393954.8491	E 763844.1986
PT J106	N 393954.6378	E 763859.1971
PT J107	N 393976.3875	E 763837.9214
PT J108	N 393976.5774	E 763814.9406
PT J109	N 394354.8094	E 763849.8327
PT J110	N 394354.9503	E 763839.8337
PT J111	N 394654.9205	E 763844.0593
PT J112	N 394655.1966	E 763824.4652
PT J113	N 394720.6897	E 763904.9569
PT J114	N 394799.3094	E 763901.6133
PT J115	N 394800.9821	E 763826.7171
PT J116	N 393691.7569	E 763792.0380

R-99-004-03

FILE NAME =	USER NAME = kellejkd	DESIGNED -	REVISED -
ei:\pw\work\p\midot\kellejkd\d0205725\78216-sht-misc.dgn		DRAWN -	REVISED -
PLOT SCALE = 100.0000' / in.		CHECKED -	REVISED -
PLOT DATE = 12/15/2011		DATE -	REVISED -

STATE OF ILLINOIS  
DEPARTMENT OF TRANSPORTATION

RIGHT OF WAY PLANS

SCALE: SHEET OF SHEETS STA. TO STA.

F.A.P. RTE.	SECTION	COUNTY	TOTAL SHEETS	SHEET NO.
331	(1-4)R-1,N-3,TS-3	Williamson	220	79
				CONTRACT NO. 78216
ILLINOIS FED. AID PROJECT				