


DATE	
BY	
FINAL SURVEY	
PLOTTED	
NOTE BOOK	
NO.	
AREAS CHECKED	

DATE	
BY	
ORIGINAL SURVEY	
PLOTTED	
NOTE BOOK	
NO.	
AREAS CHECKED	

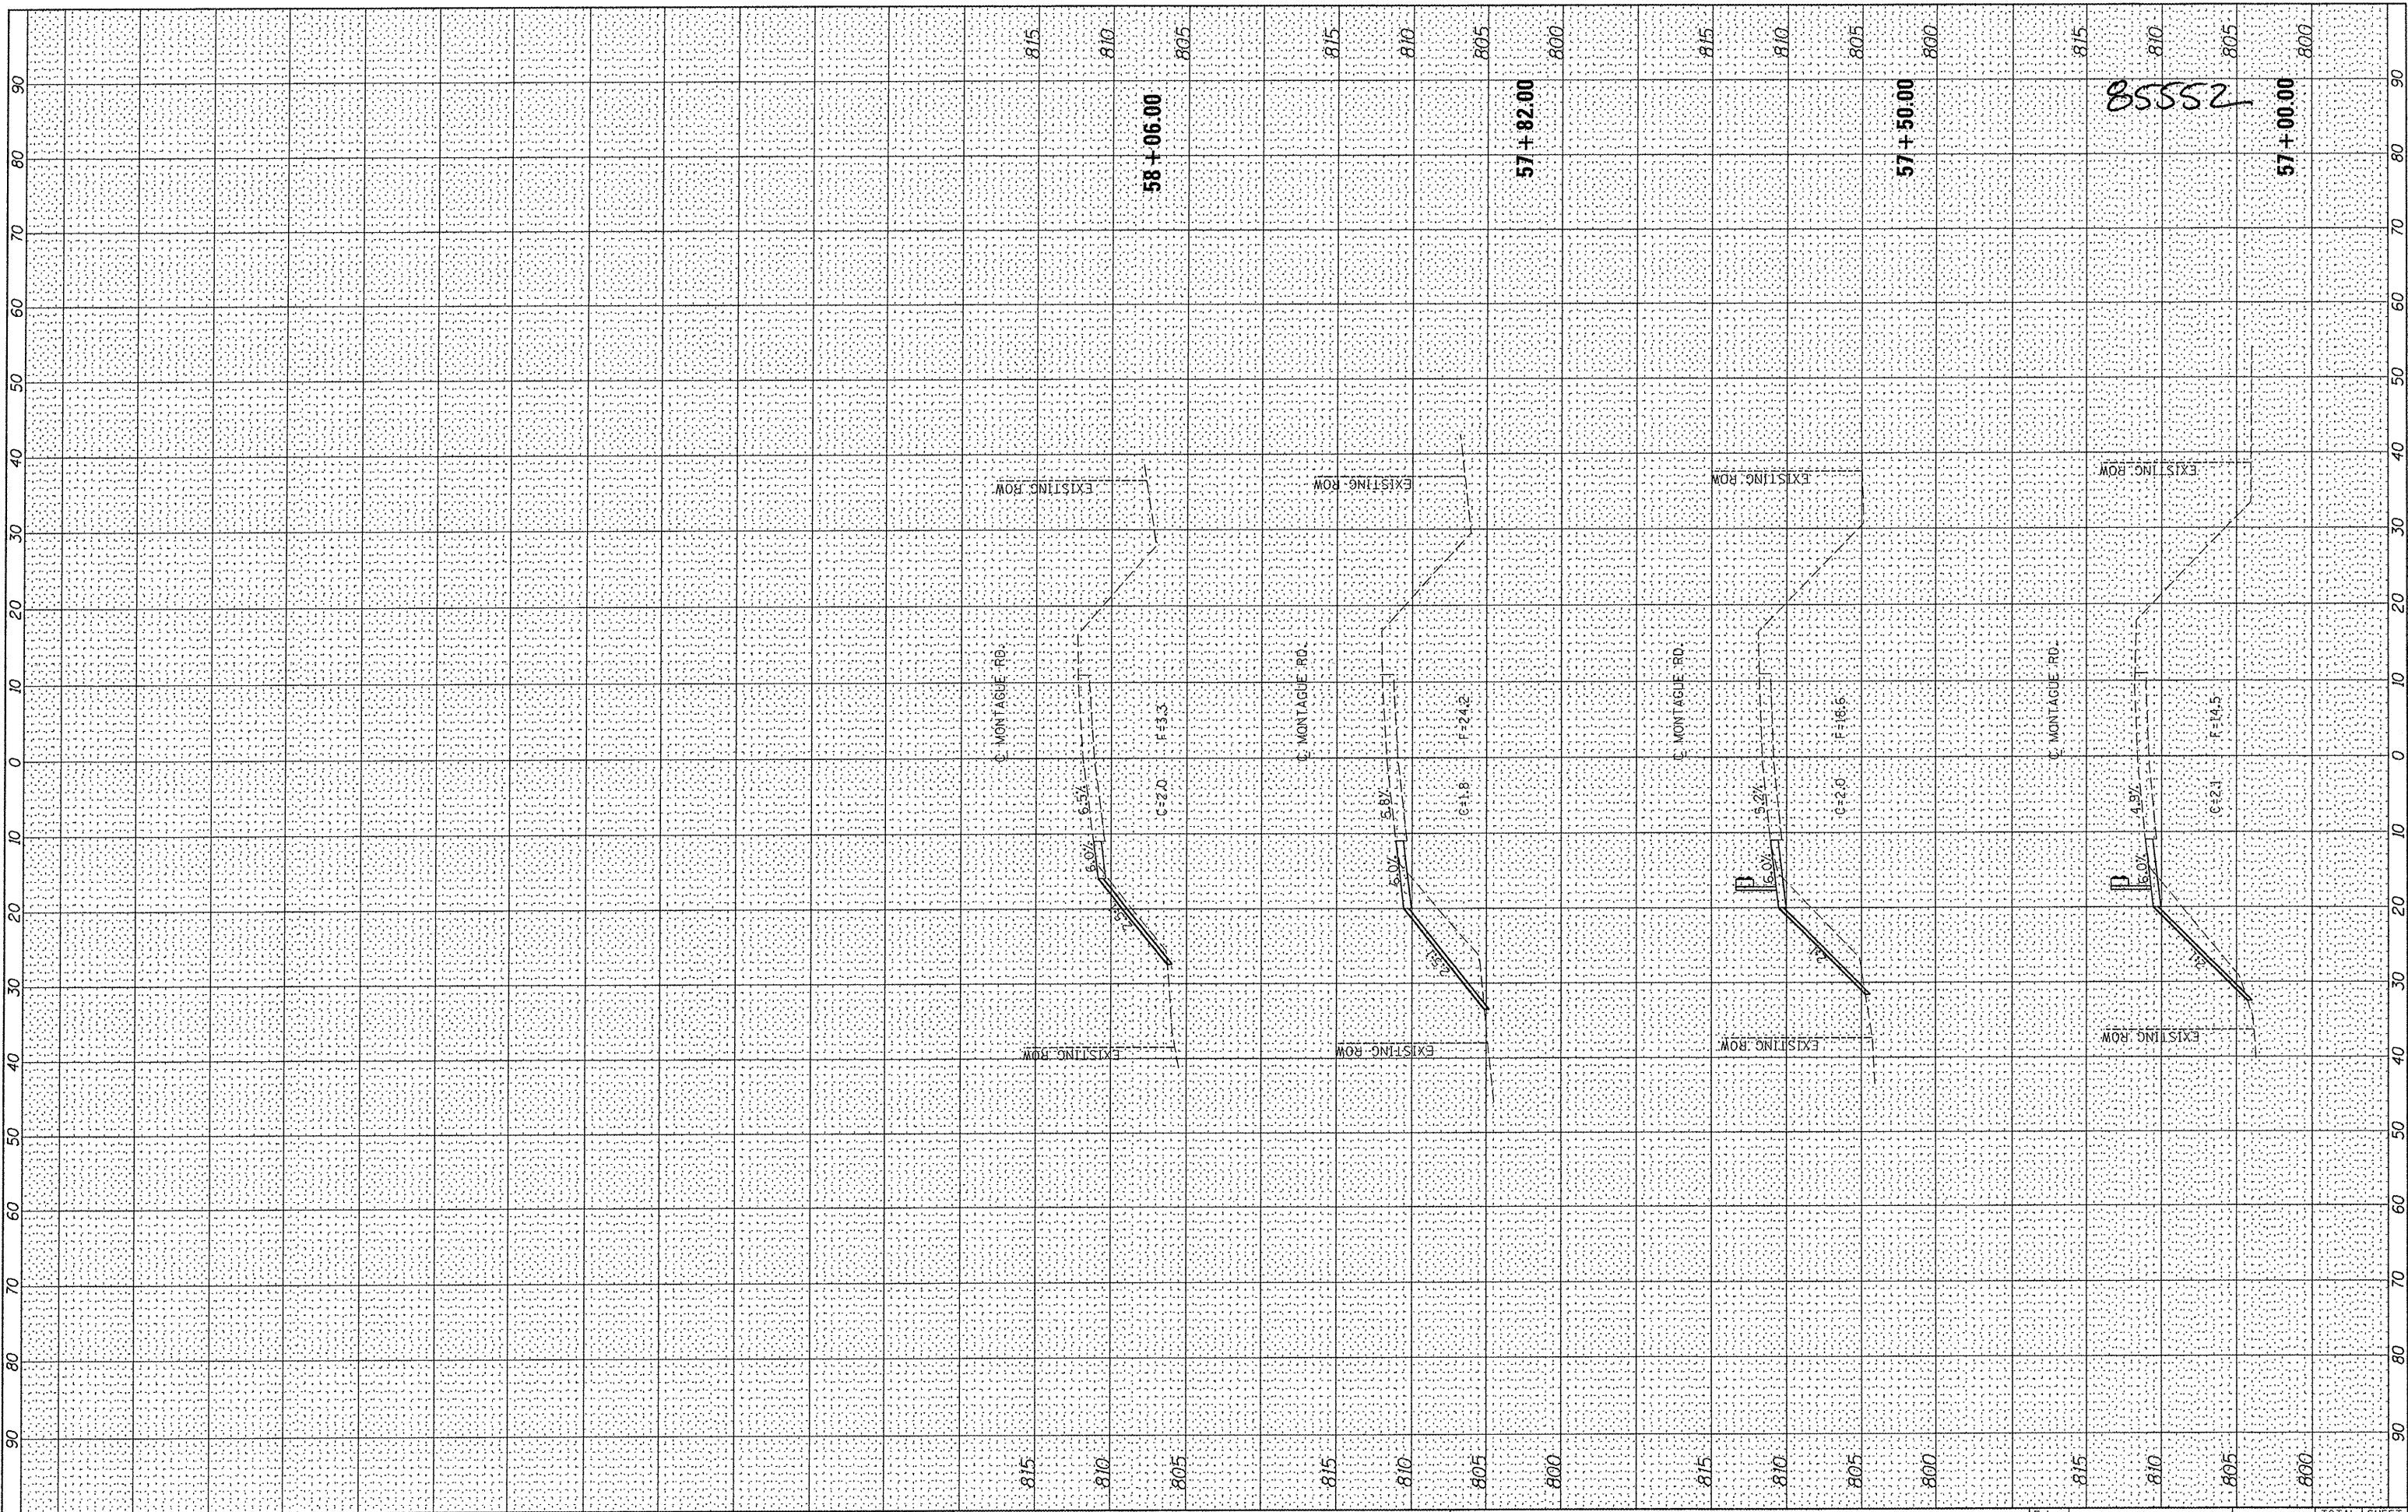

FILE NAME = I:\03\Jobs\03R1000\CADD\Road\Sheet\NC-301-XS.dgn

USER NAME = mador00377
 DESIGNED *SMK*
 DRAWN *JDM*
 CHECKED *SMK*
 PLOT DATE = 12/08/2011

REVISIONS
 REVISION -
 REVISION -
 REVISION -
 REVISION -

**STATE OF ILLINOIS
 DEPARTMENT OF TRANSPORTATION**

**CROSS SECTIONS
 MONTAGUE ROAD BRIDGE REPLACEMENT
 WINNEBAGO COUNTY, ILLINOIS**

SCALE: AS SHOWN SHEET NO. OF SHEETS STA. 57+00.00 TO STA. 58+06.00

F.A. RTE.	SECTION	COUNTY	TOTAL SHEETS	SHEET NO.
0052	03-00324-00-BR	WINNEBAGO	24	24
ILLINOIS FED. AID PROJECT			CONTRACT NO. 85552	