


DATE	BY	DATE
ORIGINAL SURVEY	SURVEYED	PLOTTED
NOTE BOOK NO.	NO.	NO.
	AREAS CHECKED	

DATE	BY	DATE
ORIGINAL SURVEY	SURVEYED	PLOTTED
NOTE BOOK NO.	NO.	NO.
	AREAS CHECKED	

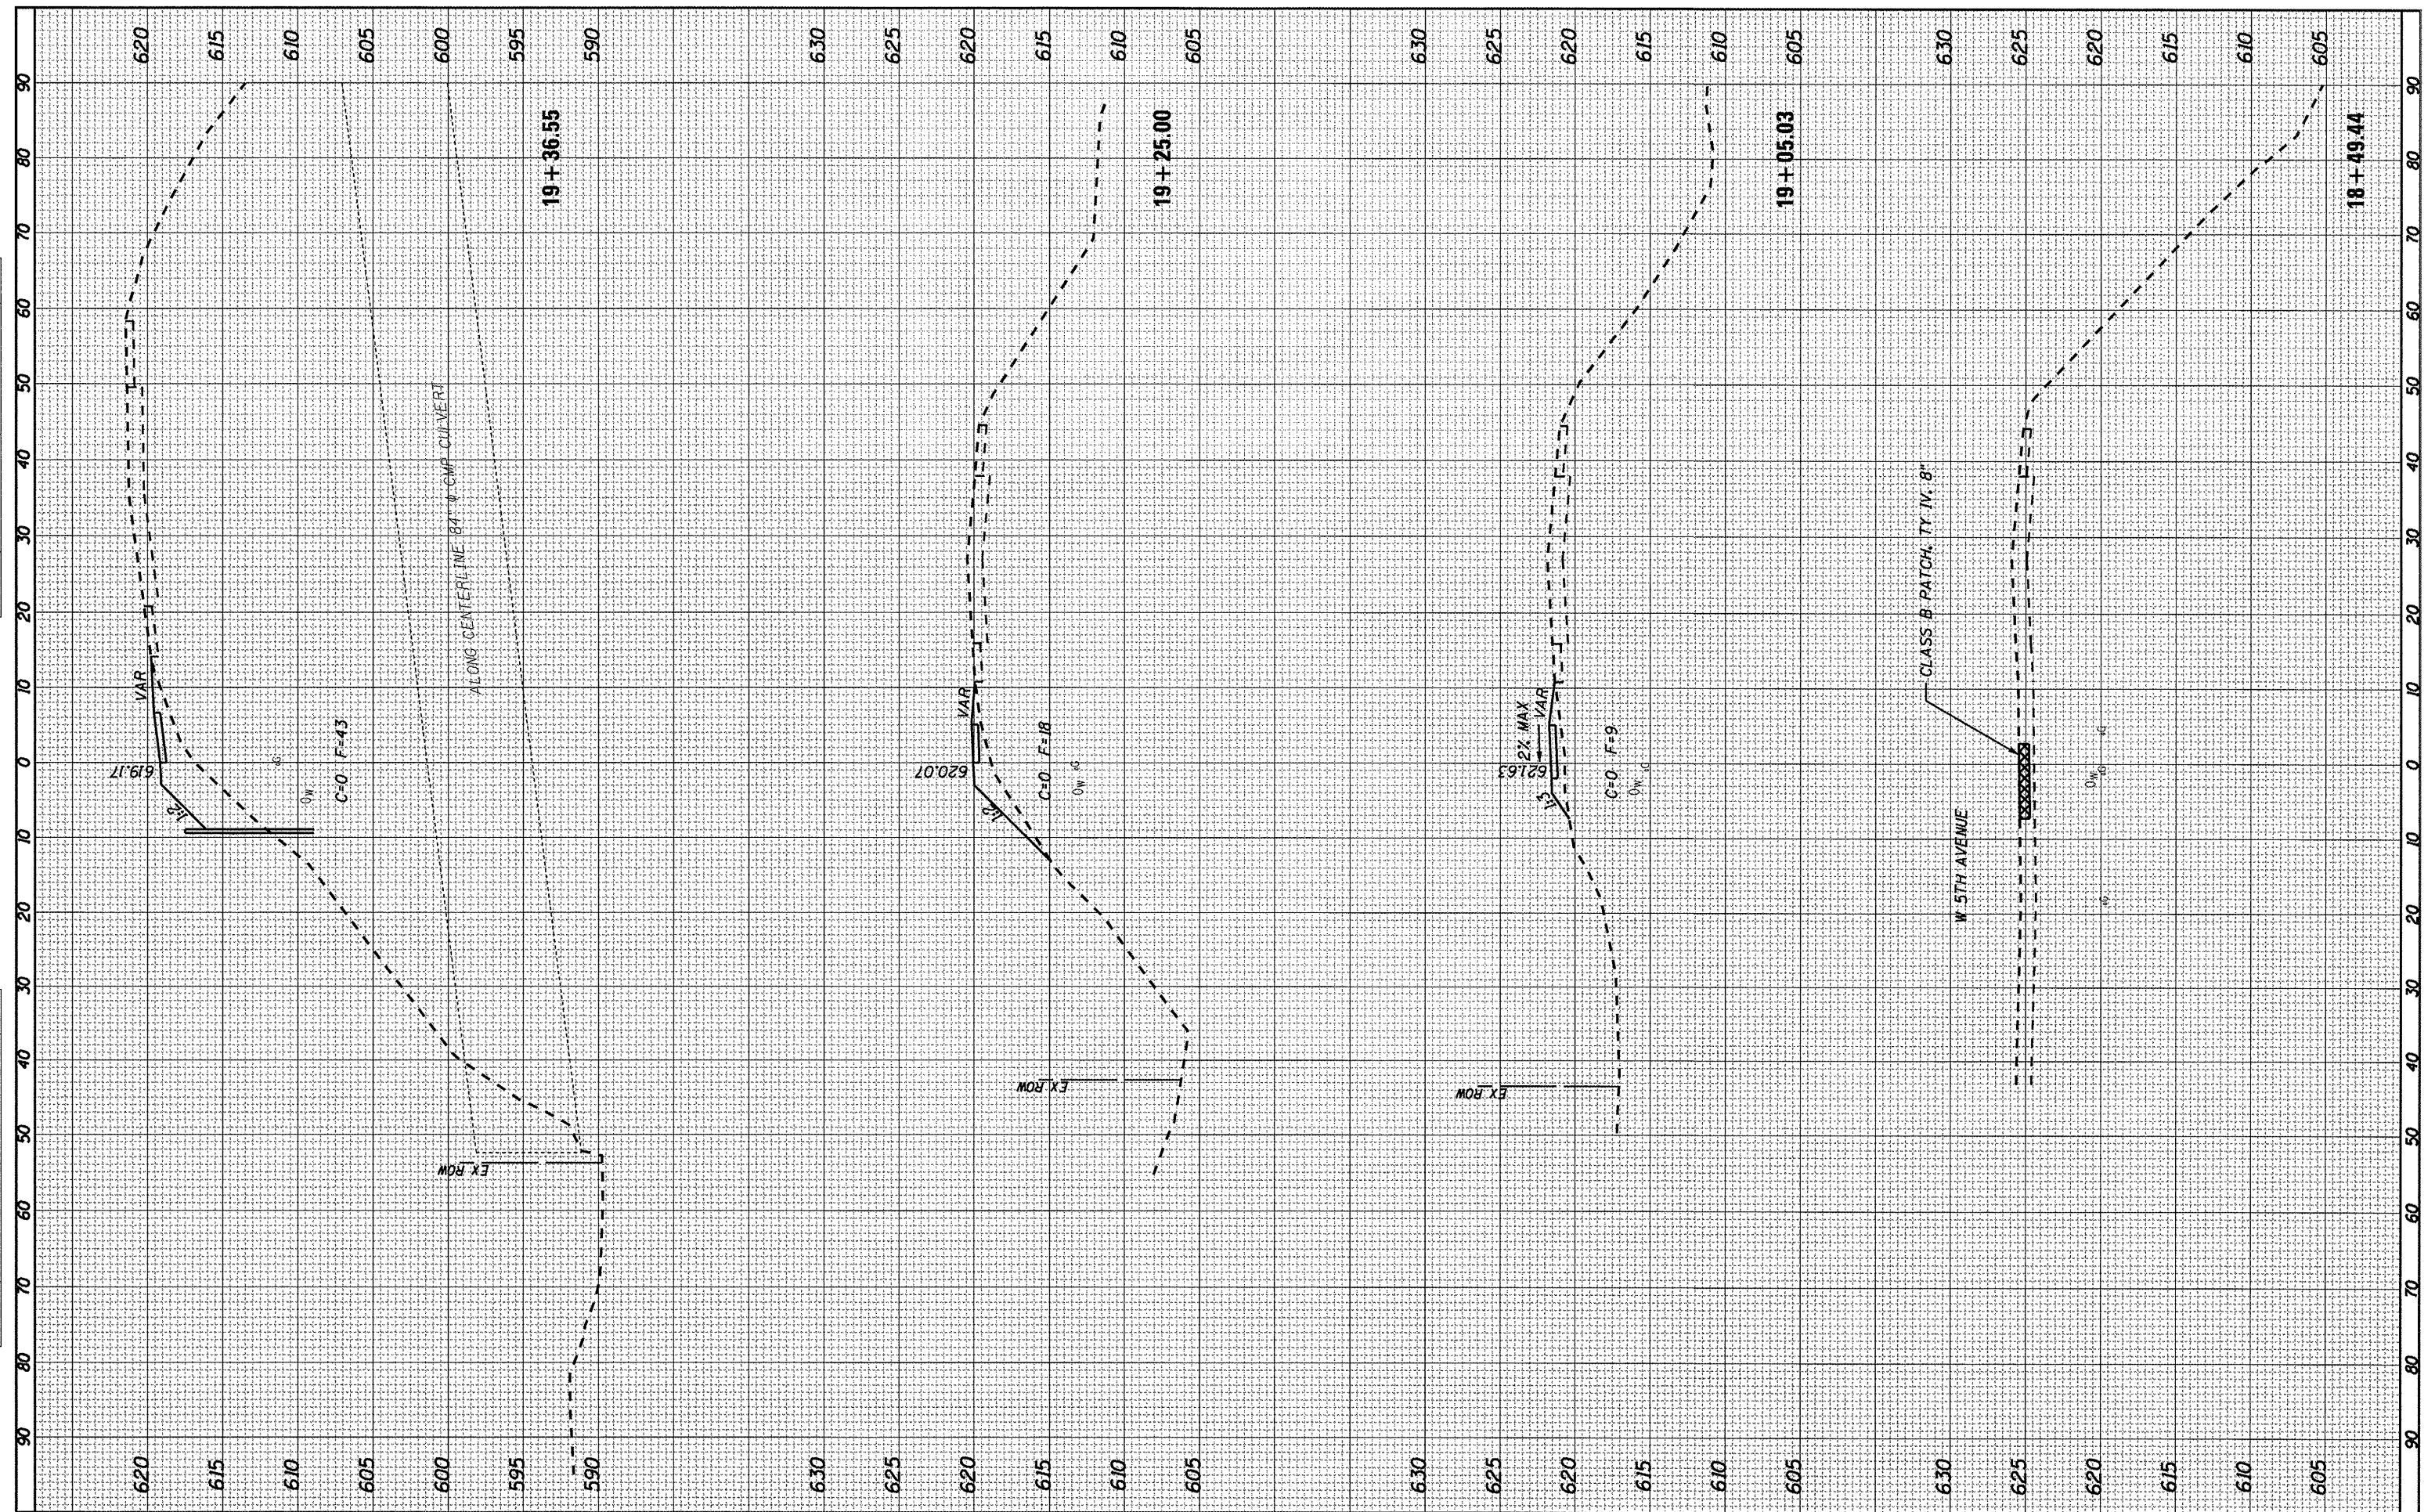

FILE NAME = SHT-XSEC.DGN	USER NAME = PAR	DESIGNED - BAJ	REVISIONS	STATE OF ILLINOIS DEPARTMENT OF TRANSPORTATION	1ST STREET SIDEWALK CROSS SECTION SHEETS			F.A. RTE.	SECTION	COUNTY	TOTAL SHEETS	SHEET NO.
		DRAWN - PAR	REVISIONS		SCALE:	SHEET NO. 3 OF 23 SHEETS	STA. 18+49.44 TO STA. 19+36.55	10-00019-00-SW	ROCK ISLAND	40	35	
		CHECKED - BAJ	REVISIONS					CONTRACT NO. 85555				
		DATE - 01-13-12	REVISIONS					ILLINOIS FED. AID PROJECT				