


FINAL SURVEY	SURVEYED	BY	DATE
NOTE BOOK NO.	PLOTTED		
	TEMPLATE		
	AREAS CHECKED		

ORIGINAL SURVEY	SURVEYED	BY	DATE
NOTE BOOK NO.	PLOTTED		
	TEMPLATE		
	AREAS CHECKED		

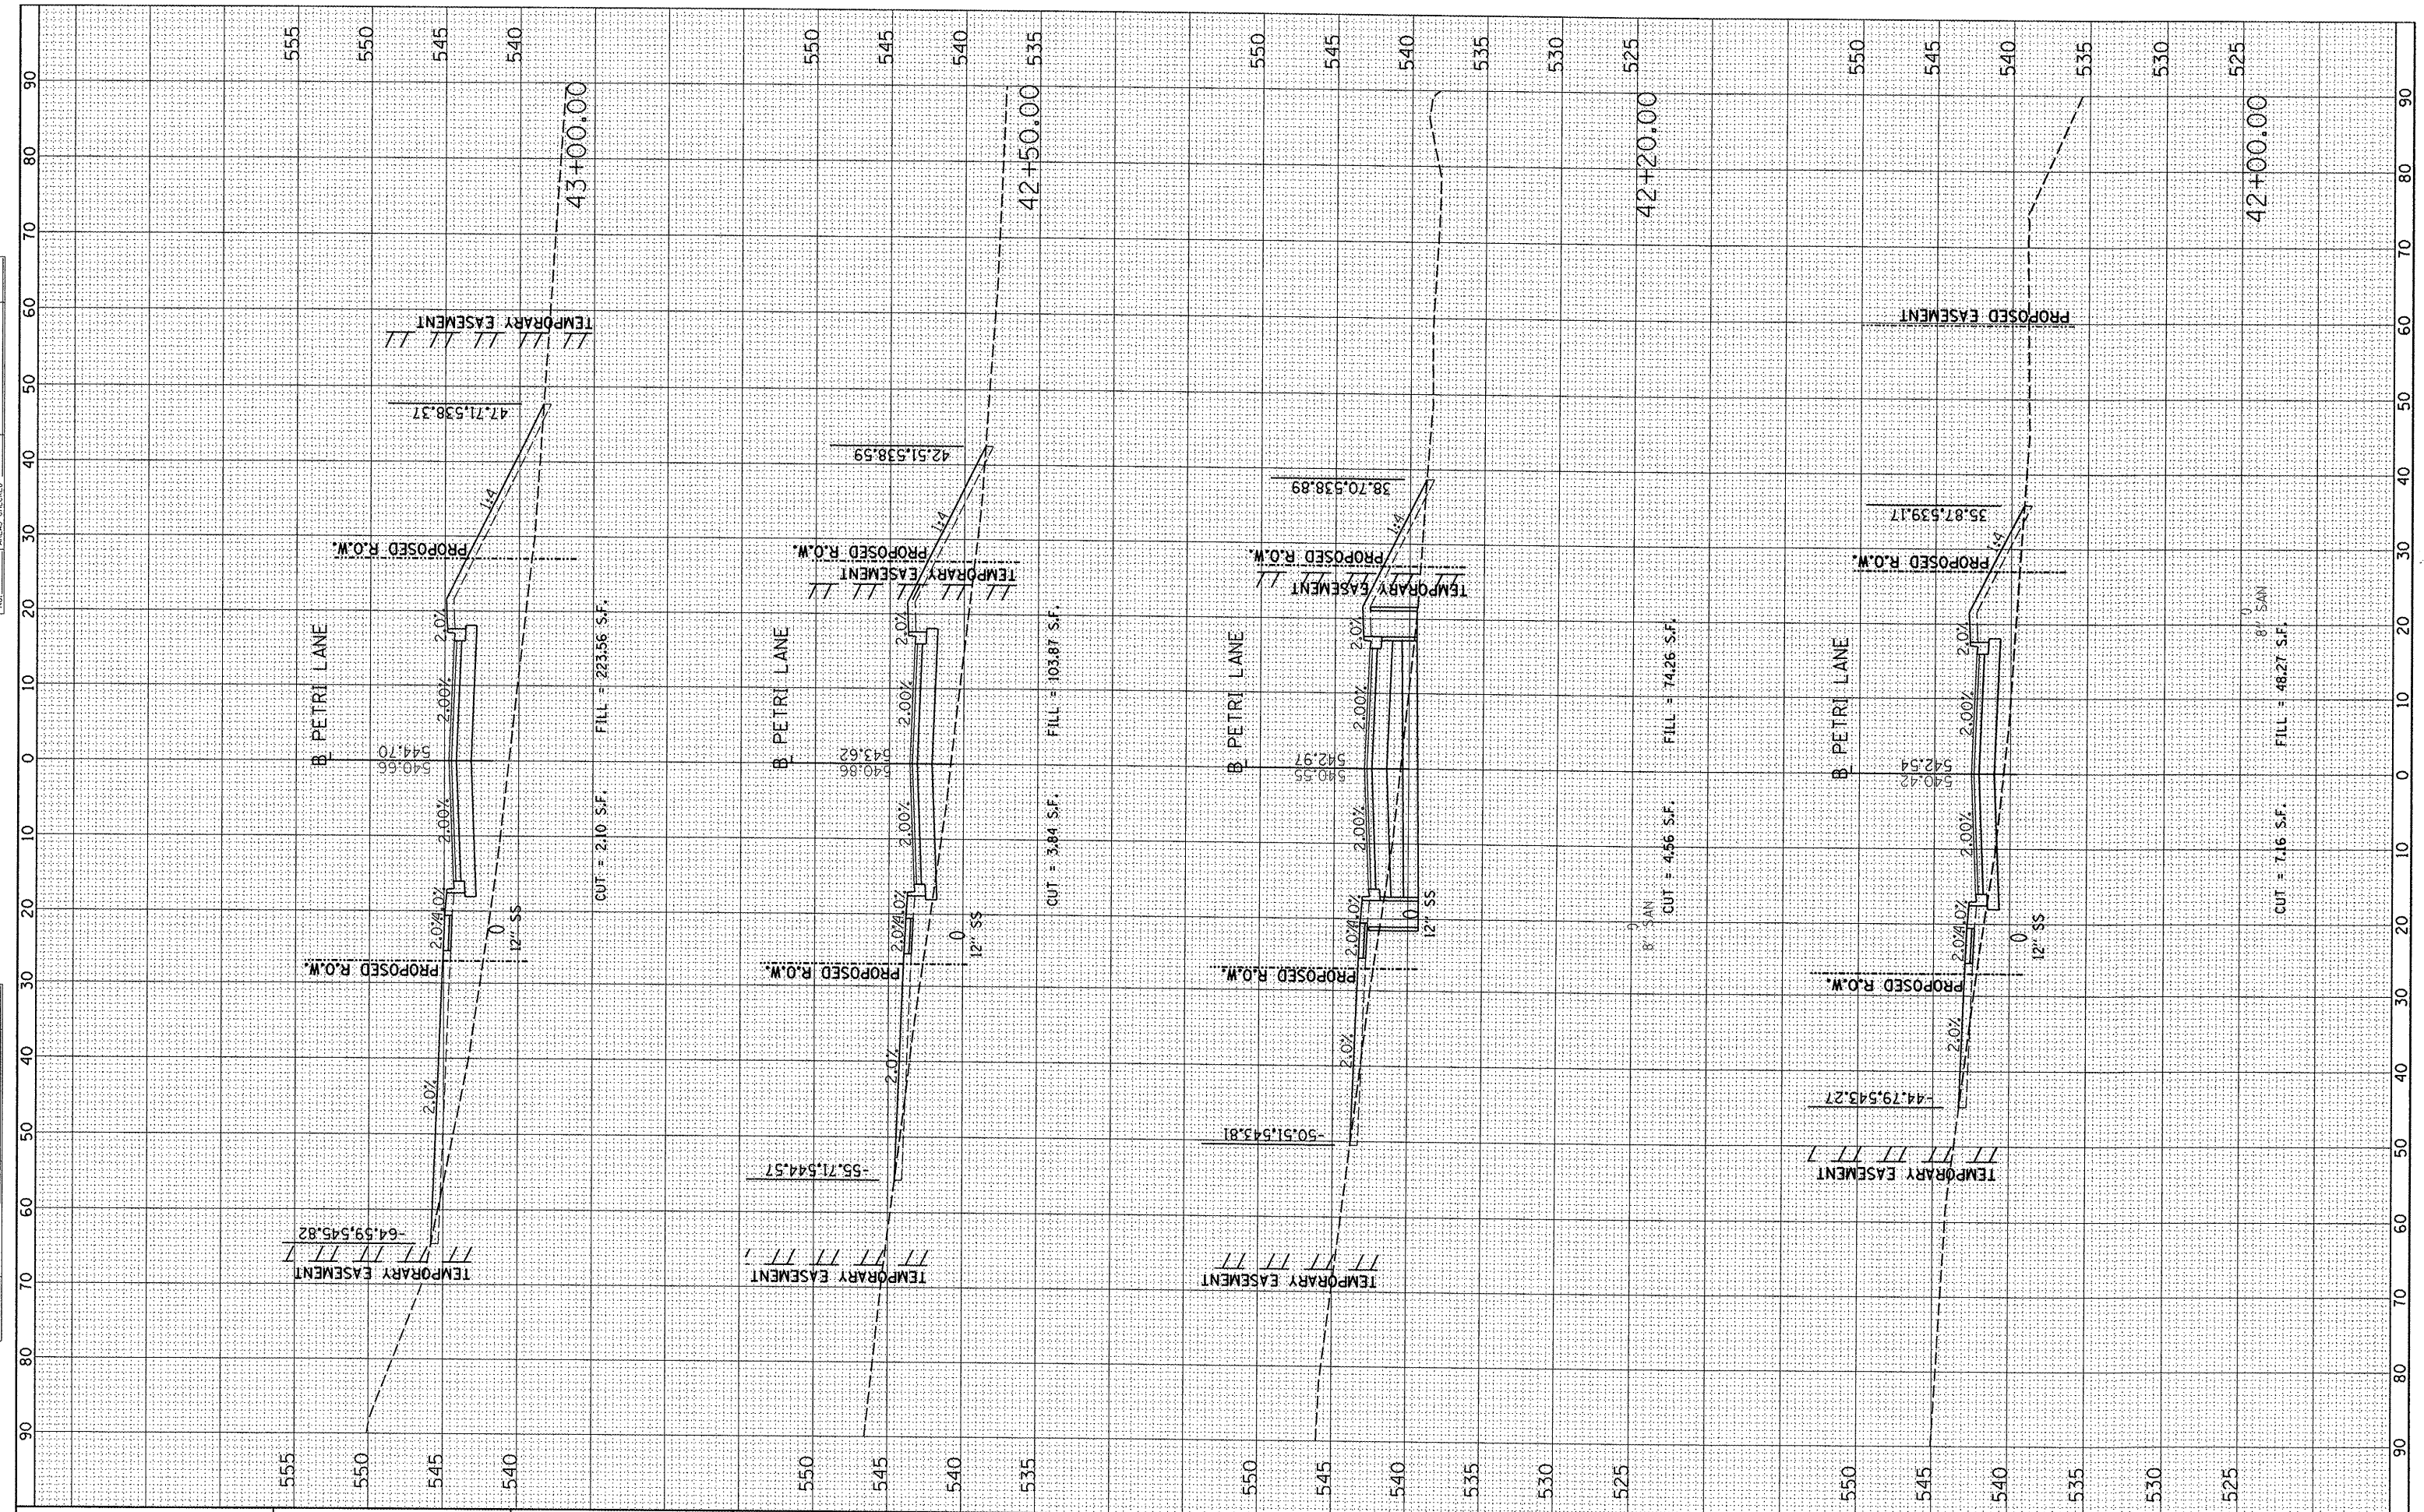

FILE NAME = I:\08Jobs\08L0212A\CAD\Road\Sheet\c-381.dgn  
 USER NAME = dewso00878  
 PLOT SCALE = 20.0000' / 1" / in.  
 PLOT DATE = 09/14/2011

DESIGNED -	REVISED -
DRAWN -	REVISED -
CHECKED -	REVISED -
DATE -	REVISED -

**STATE OF ILLINOIS  
DEPARTMENT OF TRANSPORTATION**

<b>PETRI LANE CROSS SECTIONS</b>			
SCALE:	SHEET NO.	OF SHEETS	STA. 42+00.00 TO STA. 43+00.00

F.A.P. RTE.	SECTION	COUNTY	TOTAL SHEETS	SHEET NO.
6698	10-00183-00-PP	TAZEWELL	81	68
CONTRACT NO. 89595			ILLINOIS FED. AID PROJECT M-5093 (154)	