



DESIGN		
INT.	DATE	REASON

F.A.P. RTE.	SECTION	COUNTY	TOTAL SHEETS	SHEET NO.
95		JASPER	546	105
STA. -		TO STA. -		
FED. ROAD DIST. NO.		ILLINOIS FED. AID PROJECT		
*15,6)Y,RS-2,6BR-7		CONTRACT NO. 94437		

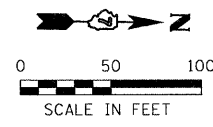

PLOTS & CHECKS		
INT.	DATE	REASON

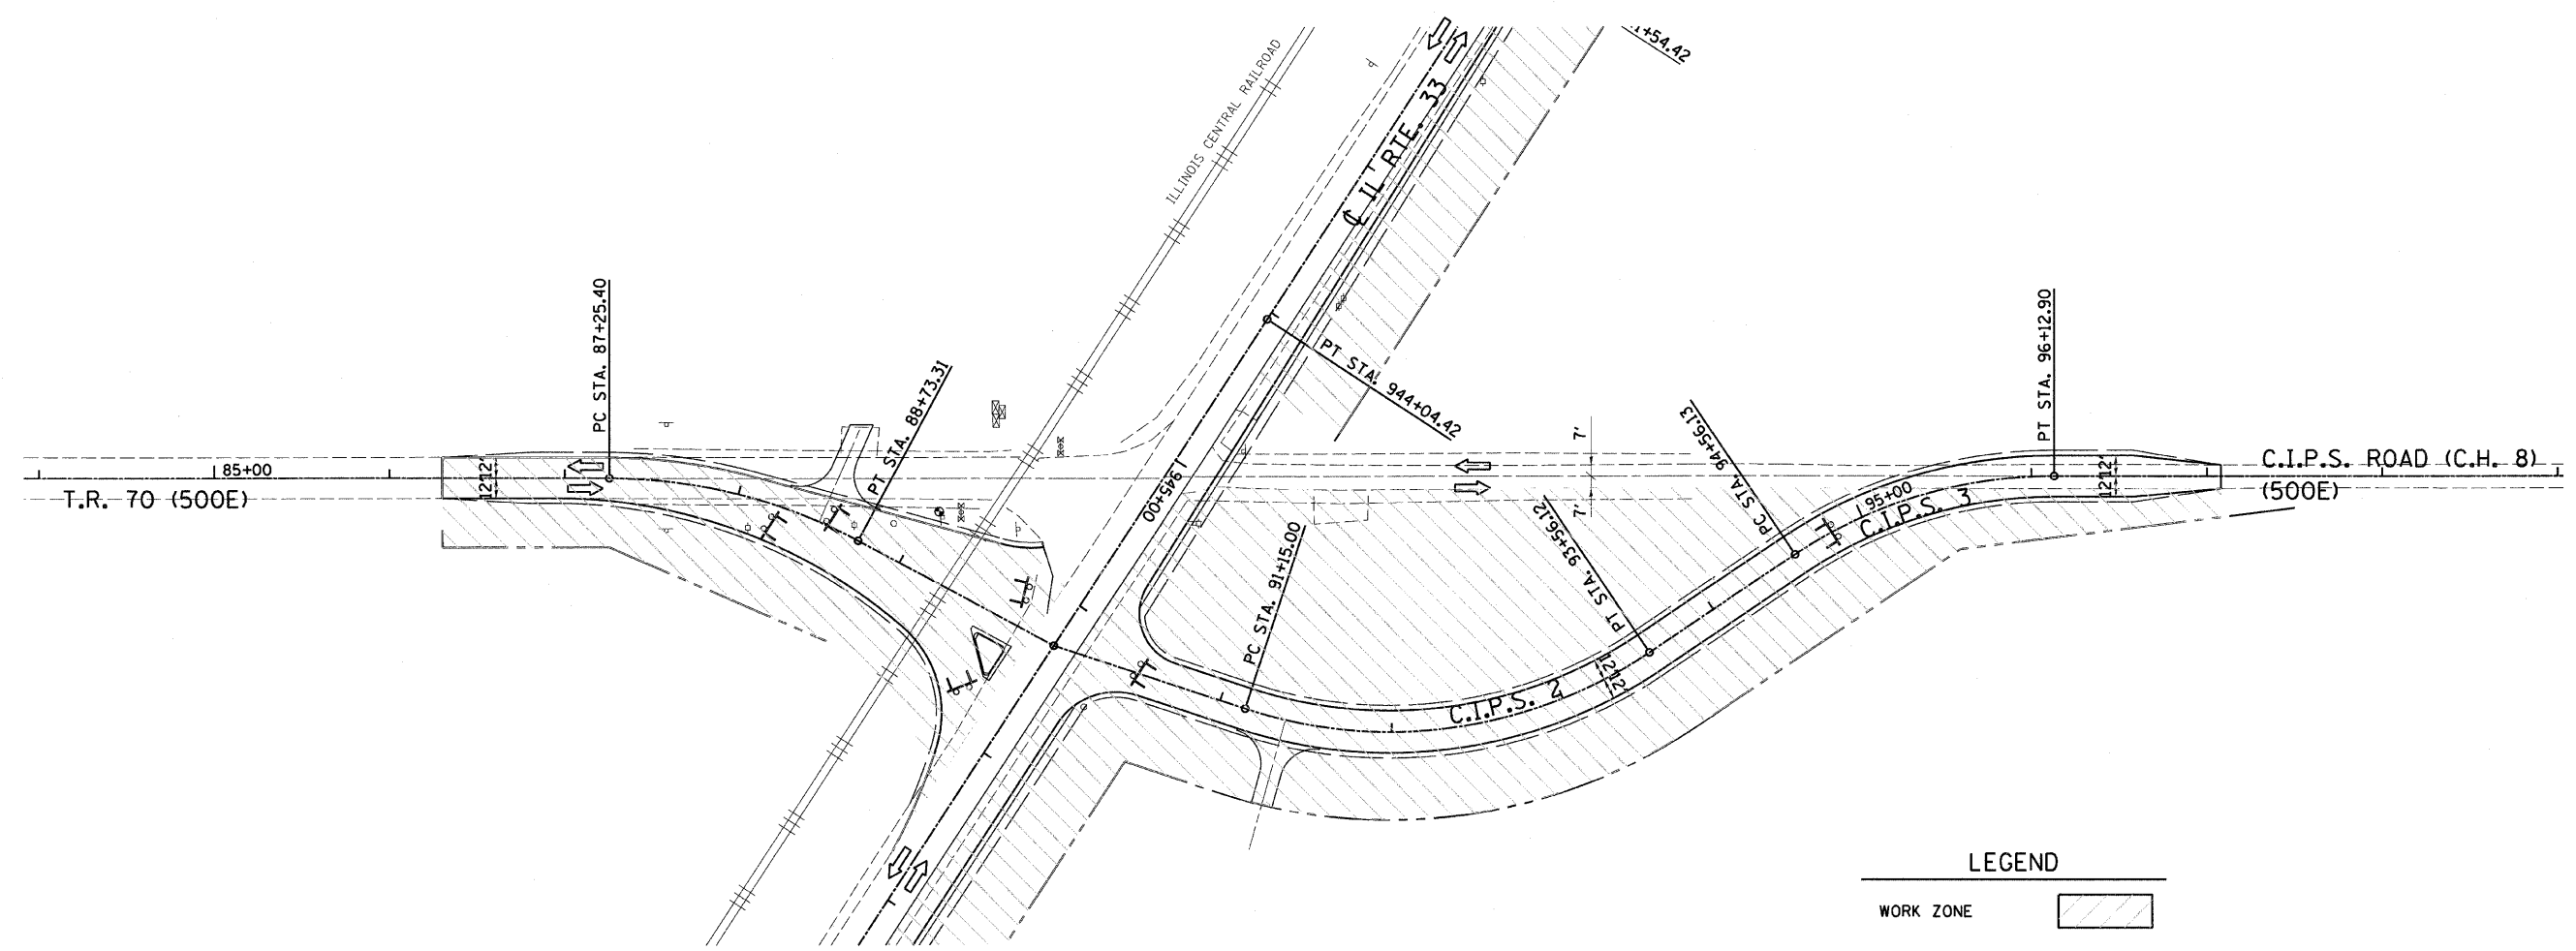

LEGEND

WORK ZONE	
DIRECTION OF TRAFFIC	
TYPE III BARRICADE	

STAGE 1

CHECKS		
INT.	DATE	REASON

REVISIONS	
NAME	DATE

ILLINOIS DEPARTMENT OF TRANSPORTATION
STAGE 1 CONSTRUCTION PLAN
C.I.P.S. ROAD CONSTRUCTION

FAP ROUTE 95 (IL RTE. 33)
SECTION (5,6)Y,RS-2,6BR-7
JASPER COUNTY

SCALE: VERT. _____
HORIZ. _____
DATE: 04/15/03

DRAWN BY: BISHOP
DESIGNED BY: COLBROOK
CHECKED BY: COLBROOK

GREENE & BRADFORD, INC.
OF SPRINGFIELD
REGISTERED PROFESSIONAL ENGINEERS


COMPUTER FILE NO.
STAGE-09 - 50
PROJECT 01256
2/26/10-FAV