
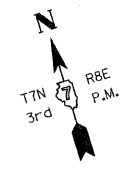


T. 7 N., R. 8 E. 3rd PM NORTH MUDDY TWP.

F.A.P. RTE.	SECTION	COUNTY	TOTAL SHEETS	SHEET NO.
95		JASPER	546	183
STA. 766+67.86		TO STA. 795+07.98		
FED. ROAD DIST. NO.		ILLINOIS FED. AID PROJECT		
* (5.6)Y, RS-2, 6BR-7		CONTRACT NO. 94437		

NAME	DATE	REVISION
BISHOP	06/15/05	PRELIMINARY SUBMITTAL
BISHOP	12/01/05	PER IDOT COMMENTS
JAMESON	08/18/06	PER IDOT COMMENTS
BOTT	02/01/08	PER IDOT COMMENTS
BOTT	11/01/10	PER IDOT COMMENTS

FILENAME: J:\01256\DRAWINGS\ACTIVE R.O.W ROW\PLANO4-rev.dgn
 PLOT DATE: 8/23/2011 15:33 PM

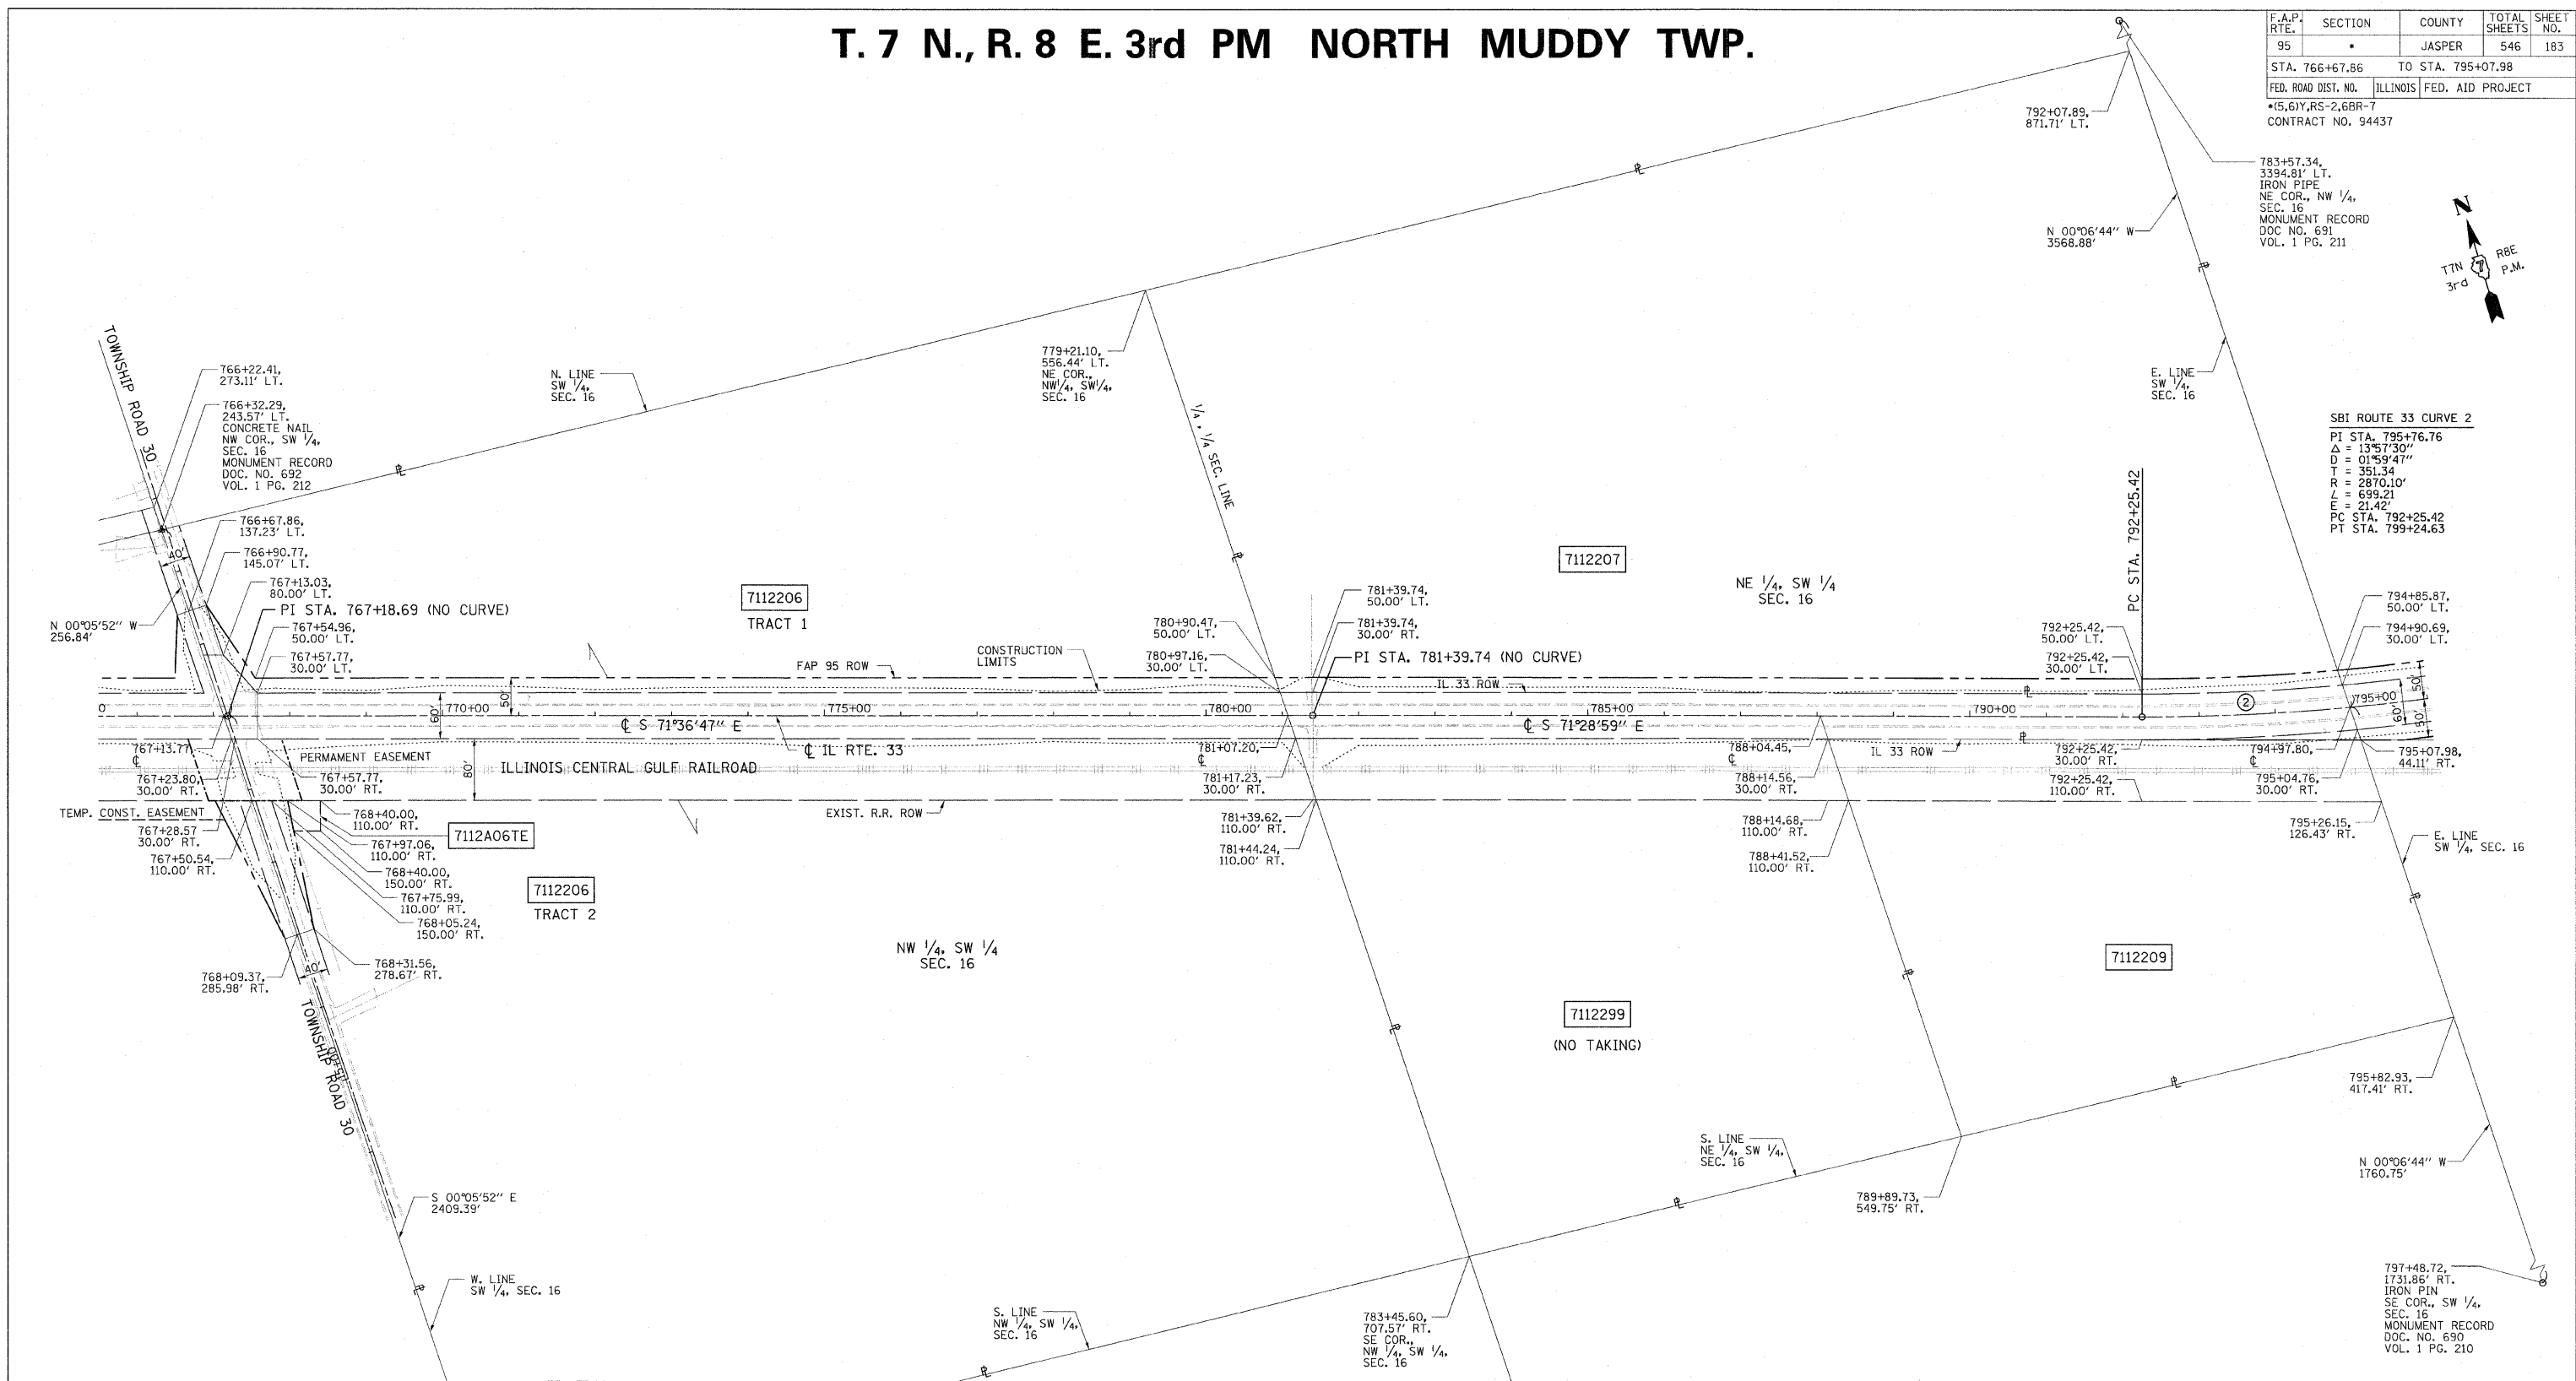

SBI ROUTE 33 CURVE 2
 PI STA. 795+76.76
 Δ = 13°57'30"
 D = 01°59'47"
 T = 351.34
 R = 2870.10'
 L = 699.21
 E = 21.42'
 PC STA. 792+25.42
 PT STA. 799+24.63

CONTRACT NO. 94437
 FIELD BOOK NO. ---
 (R) RECORDED DISTANCE
 ● - IRON PIN
 ■ - BRASS MONUMENT
 □ - ROW MARKER
 ○ - CONCRETE MONUMENT
 ○ - STEEL POST
 ○ - IRON PIPE
 ○ - CONCRETE POST
 ▲ - RAILROAD SPIKE
 ▲ - NAIL
 --- - TEMP. CONST. EASEMENT
 - - - - PERM. EASEMENT

NOTE: BEARINGS ARE REFERENCED TO THE ILLINOIS STATE PLANE COORDINATE SYSTEM EAST ZONE DATUM OF 1983.

UTILITIES:
 TELEPHONE - MONTROSE MUTUAL TELEPHONE
 VERIZON NORTH, INC.
 GAS - AMEREN CIPS
 ELECTRICITY - AMEREN CIPS
 WATER - EJ WATER CORPORATION
 T.V. CABLE -

PARCEL	OWNER	AREA TAKEN		EASEMENT	REM. AREA	INST	RECORDED				EXCESS	
		ADD	EXIST.				MICRO FILM NO.	DATE	BOOK	PAGE	AREA	SOLD
7112206	BRENDA K. TARR	0.6872 AC	1.9939 AC		35.1008 AC							
	TRACT 1	0.6464 AC	1.8949 AC	-								
	TRACT 2	0.0408 AC	0.0990 AC	-								
7112207	RAYMOND R. LAWRENCE	0.6386 AC	0.0000 AC	-	21.2285 AC							
7112209	ALAN PROBST	0.0303 AC	0.0000 AC	-	5.3500 AC							
7112A06	BRENDA K. TARR			0.0357 AC (TE)								

ILLINOIS DEPARTMENT OF TRANSPORTATION
RIGHT OF WAY PLAN
 FAP ROUTE 95 (IL RTE. 33)
 SECTION (5.6)Y, RS-2, 6BR-7
 JASPER COUNTY
 JOB NO. R-97-012-01
 STA. 766+67.86 TO STA. 795+07.98

ILLINOIS DEPARTMENT OF TRANSPORTATION
 DIVISION OF HIGHWAYS/DISTRICT 7

JOB NO. R-97-012-01