


DESIGN		
INT.	DATE	REASON

BY		DATE	

PLOTS & CHECKS			
INT.	DATE	NO.	REASON

BY		DATE	

CHECKS		
INT.	DATE	REASON

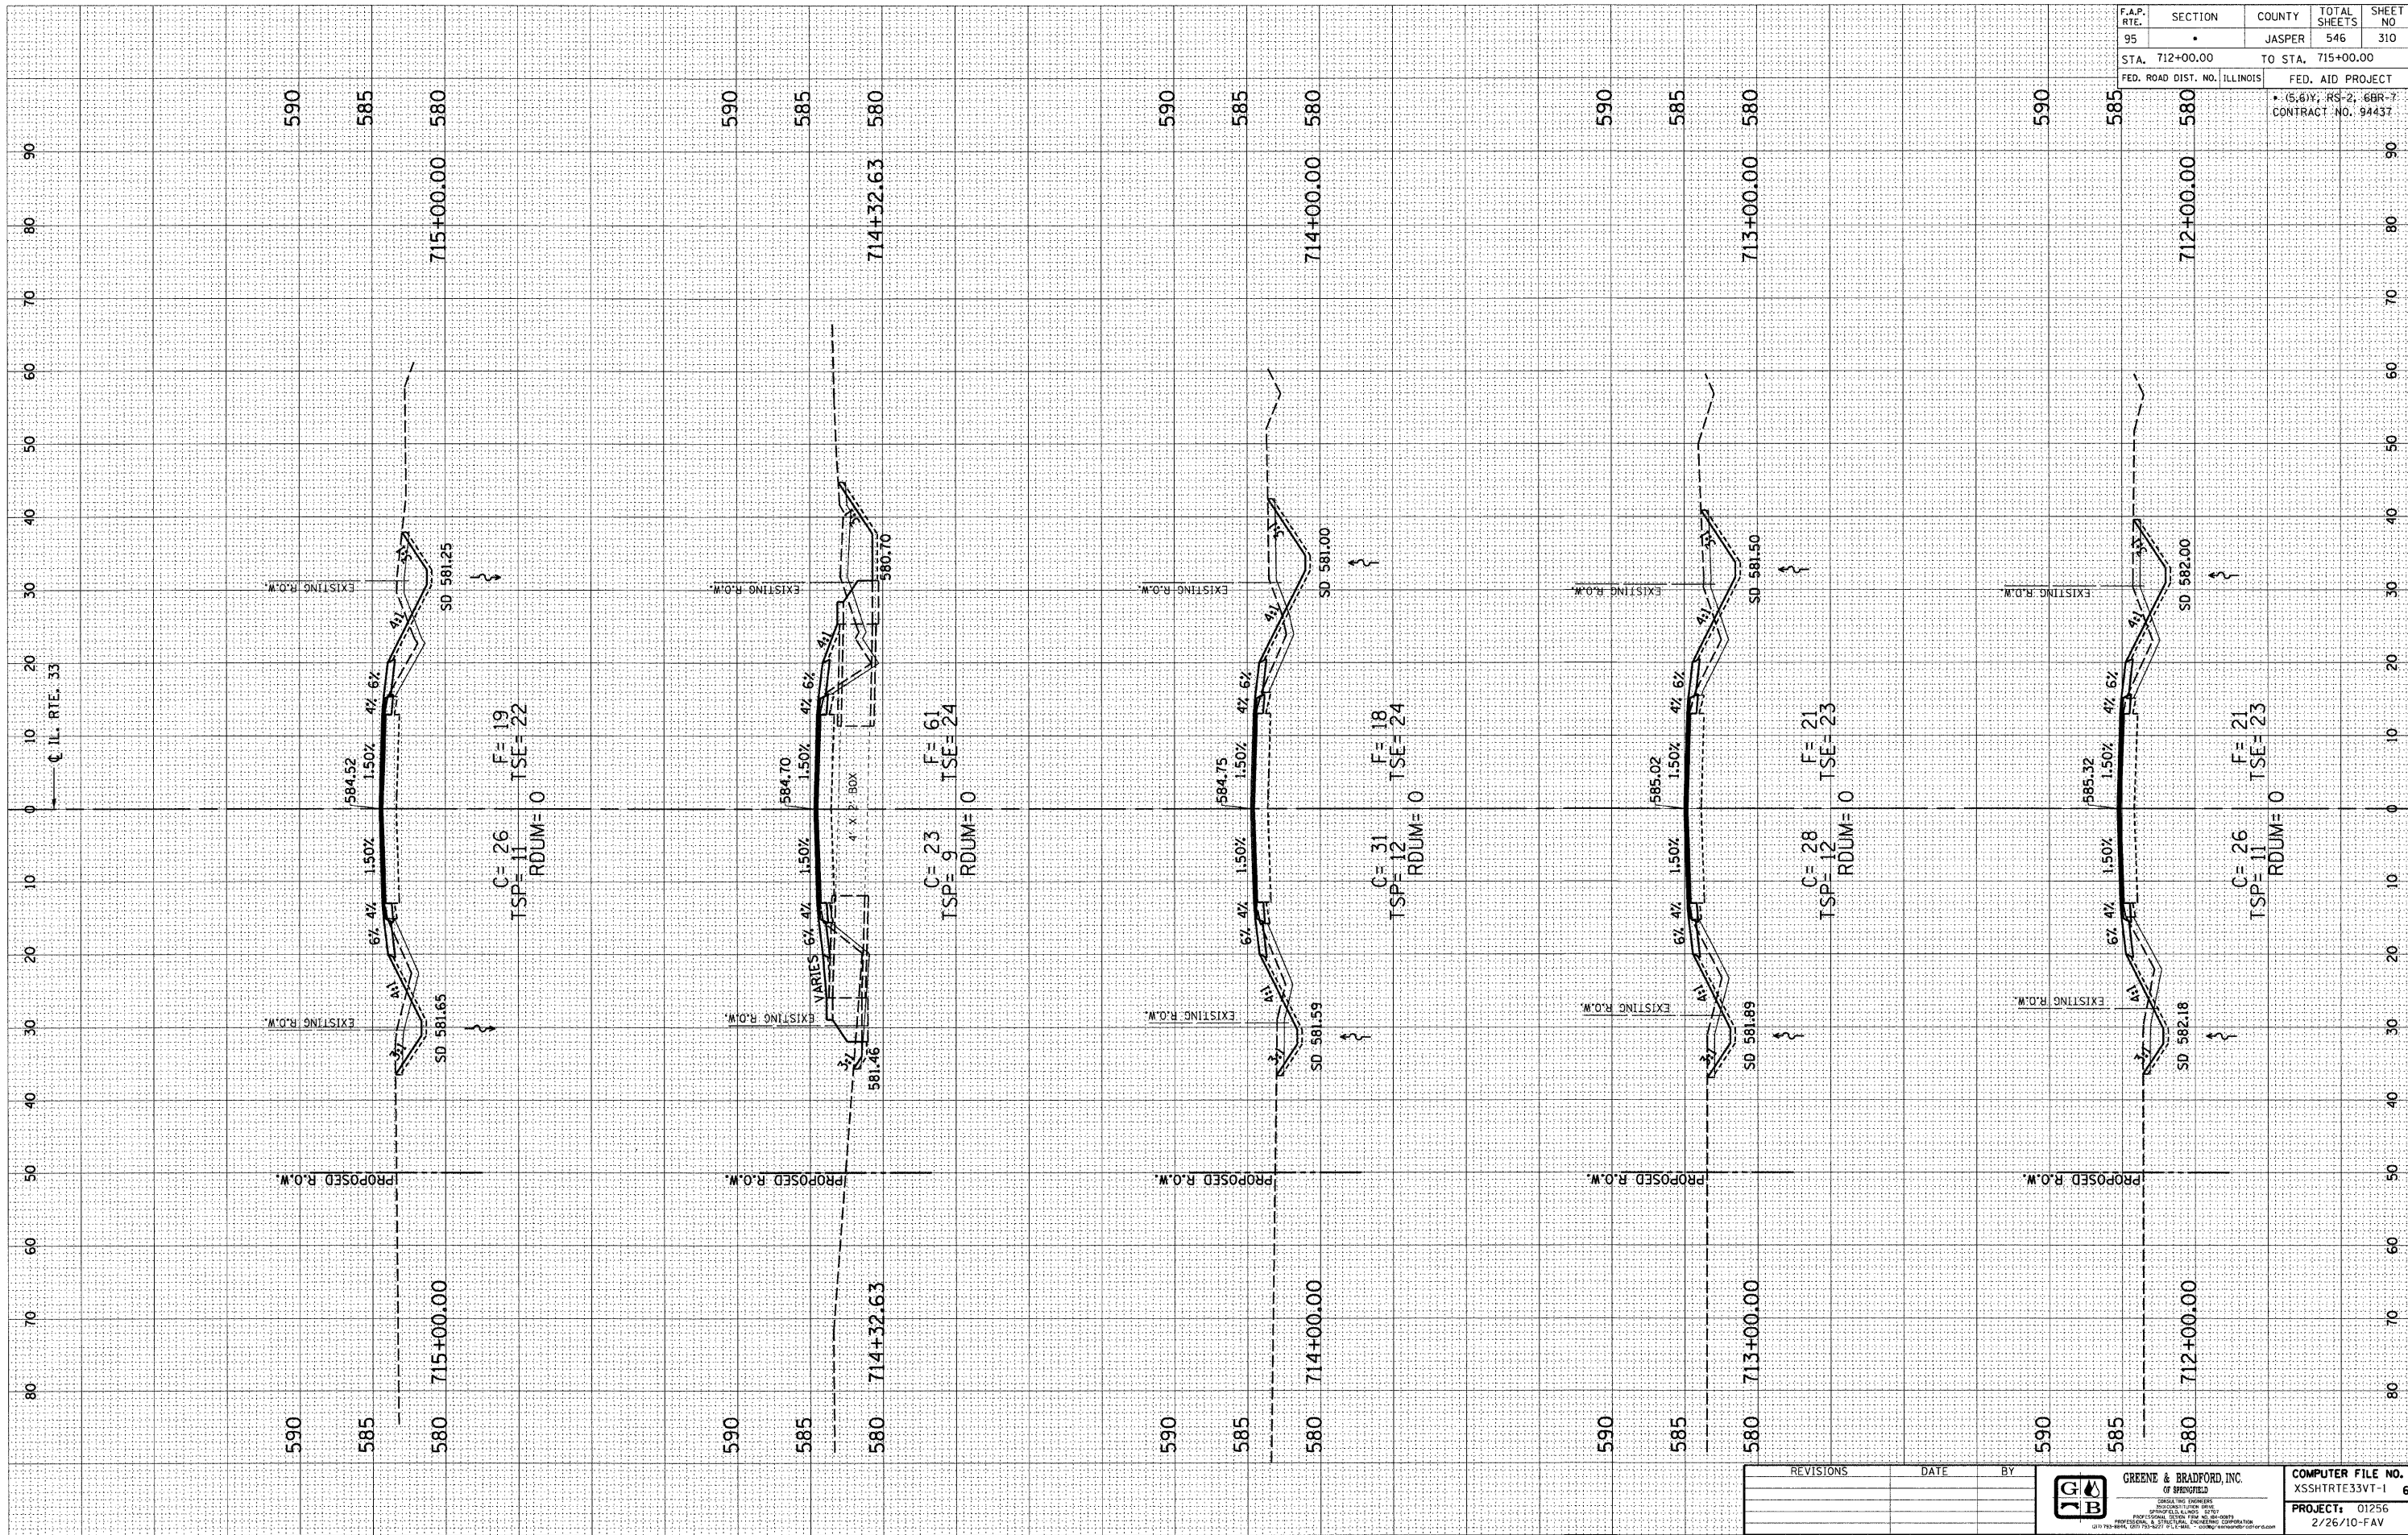

F.A.P. RTE.	SECTION	COUNTY	TOTAL SHEETS	SHEET NO
95	•	JASPER	546	310
STA. 712+00.00		TO STA. 715+00.00		
FED. ROAD DIST. NO. ILLINOIS		FED. AID PROJECT		
• (S, B) Y, RS-2, 6BR-7 CONTRACT NO. 94437				

REVISIONS	DATE	BY

GREENE & BRADFORD, INC.
OF SPRINGFIELD, ILLINOIS
CONSULTING ENGINEERS
PROFESSIONAL ENGINEERS

COMPUTER FILE NO.
XSSHTRTE33VT-1 6
PROJECT: 01256
2/26/10-FAV