


DESIGN		
INT.	DATE	REASON

BY	DATE

PLOTS & CHECKS			
INT.	DATE	NO.	REASON

BY	DATE

CHECKS		
INT.	DATE	REASON

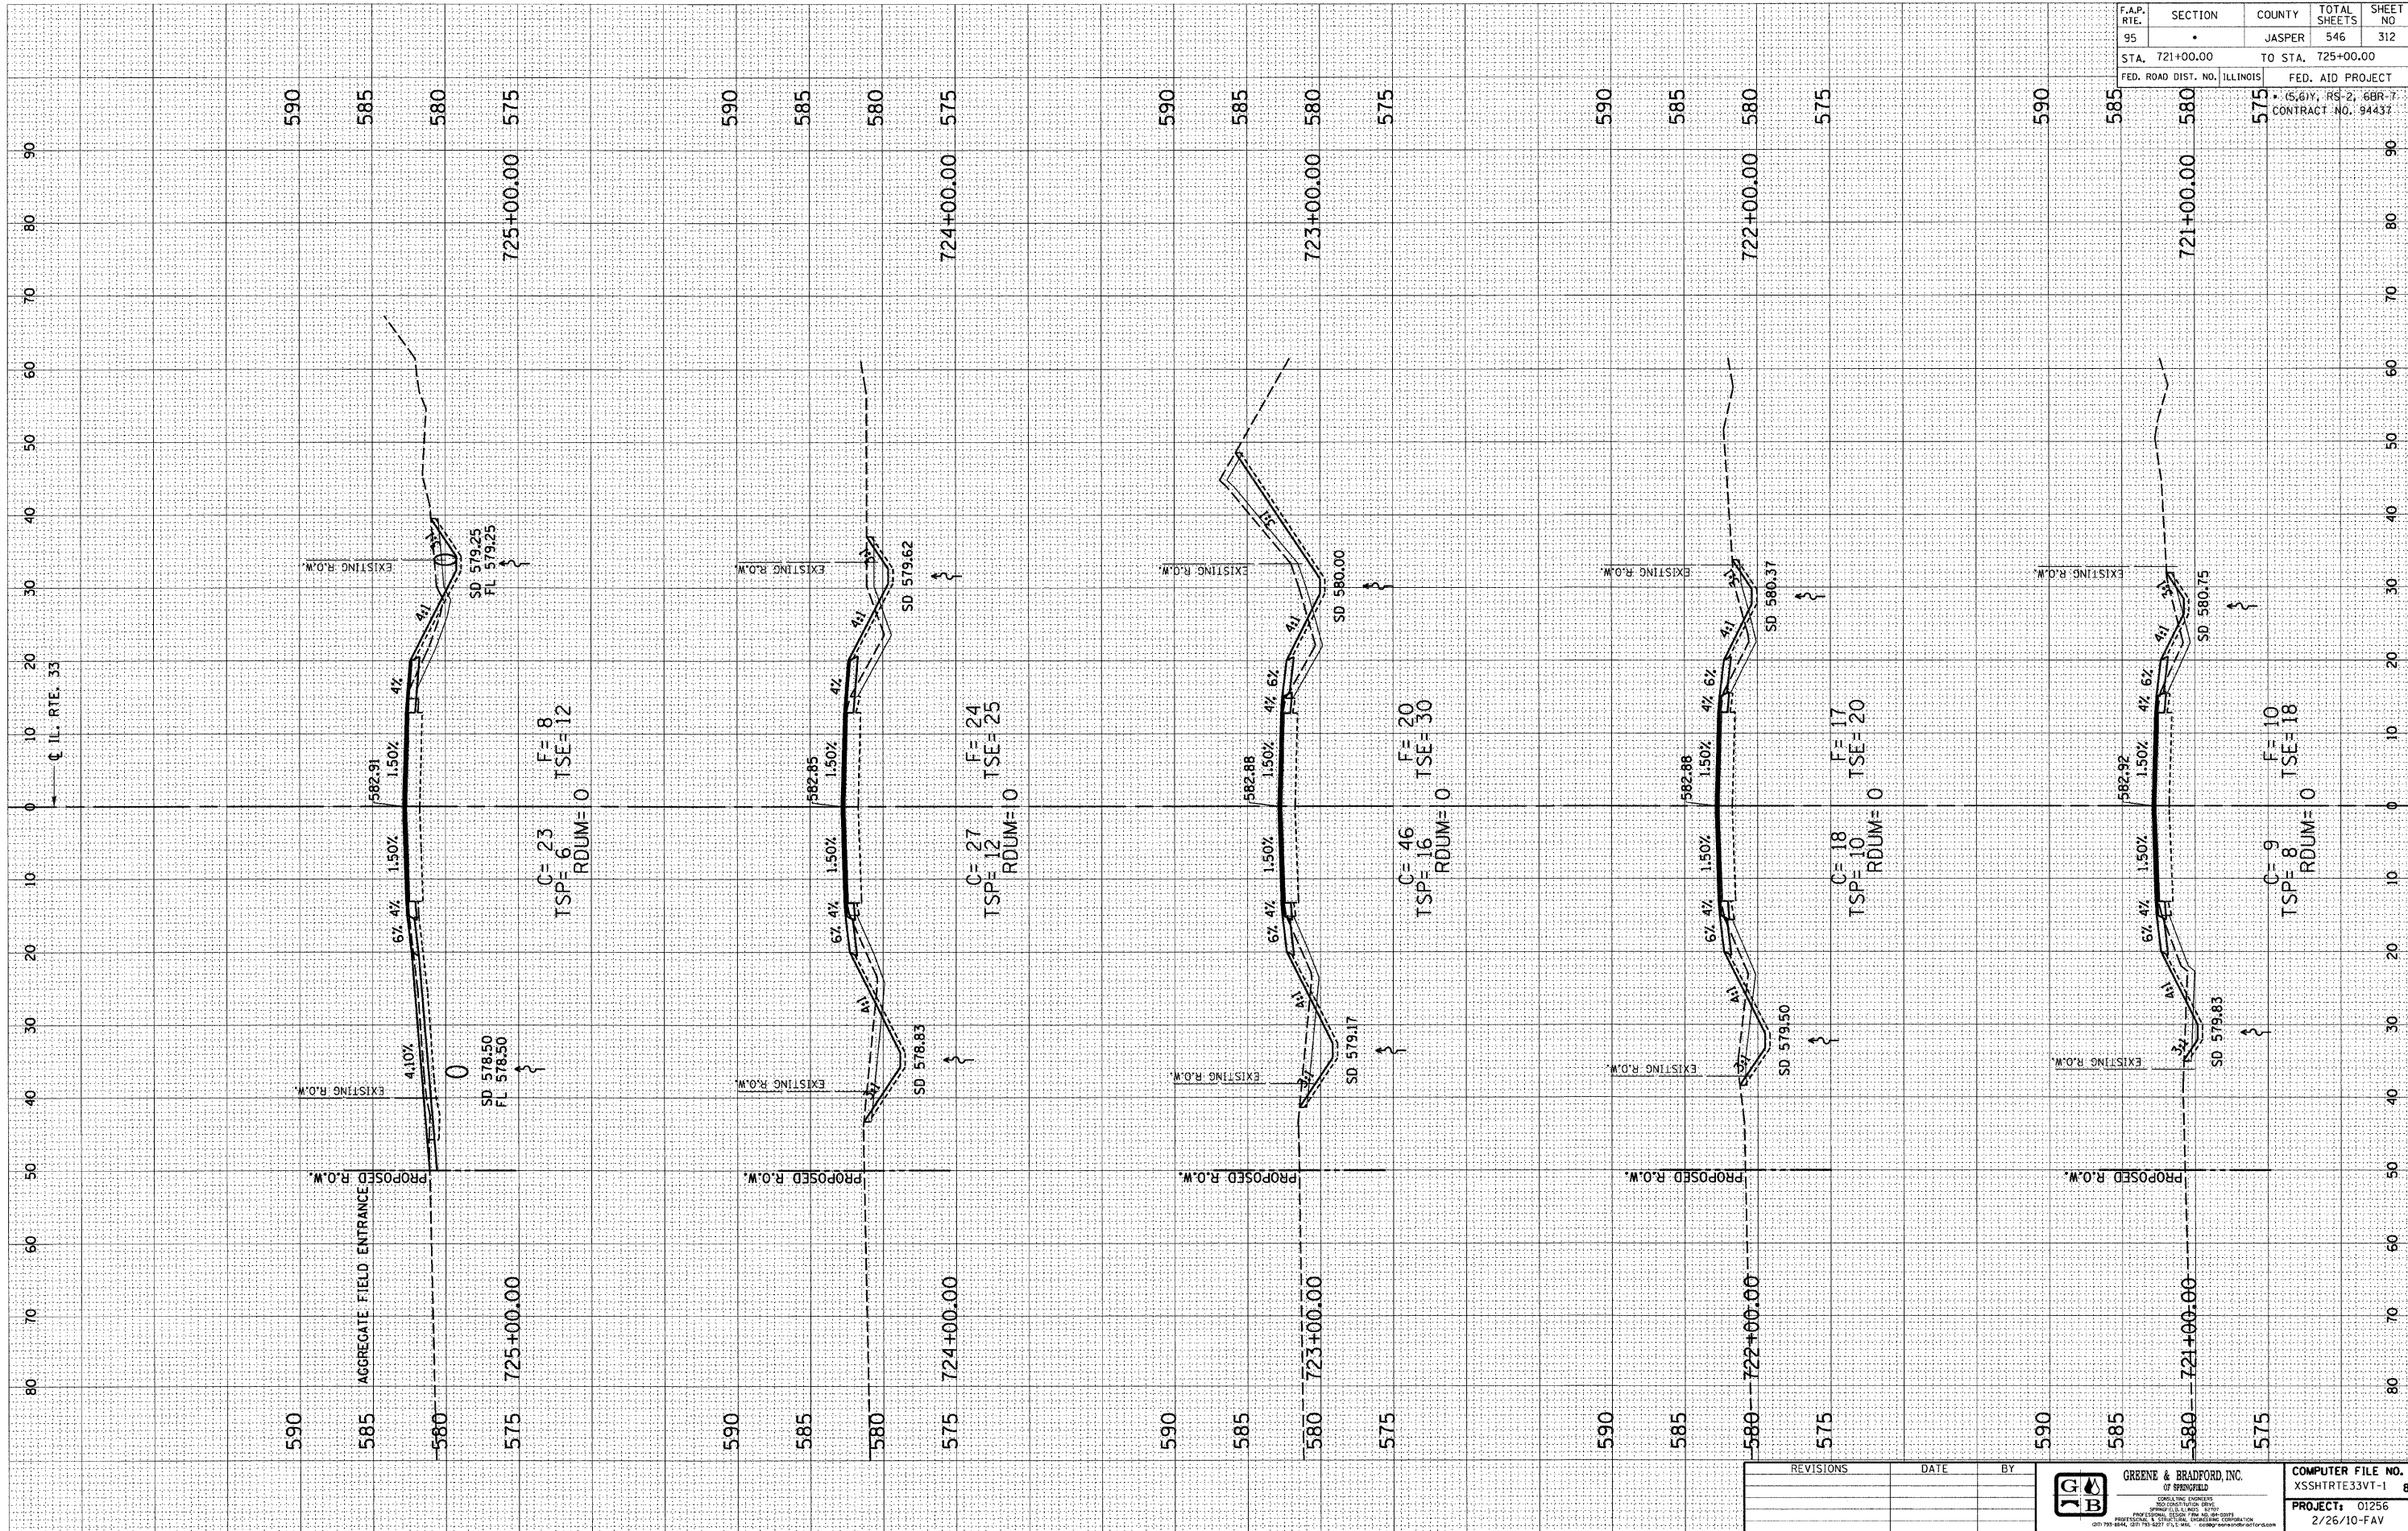

F.A.P. RTE.	SECTION	COUNTY	TOTAL SHEETS	SHEET NO.
95	.	JASPER	546	312
STA. 721+00.00		TO STA. 725+00.00		
FED. ROAD DIST. NO. ILLINOIS		FED. AID PROJECT		
5,61Y, RS-2, 6BR-7		CONTRACT NO. 94437		

REVISIONS	DATE	BY


**GREENE & BRADFORD, INC.**  
 OF SPRINGFIELD  
 CONSULTING ENGINEERS  

COMPUTER FILE NO.
XSSHTRTE33VT-1 8
PROJECT:
01256
2/26/10-FAV