


DESIGN		
INT.	DATE	REASON

PLOTS & CHECKS		
INT.	DATE	REASON

CHECKS		
INT.	DATE	REASON

FINAL SURVEY		
NO.	DATE	BY

ORIGINAL SURVEY		
NO.	DATE	BY

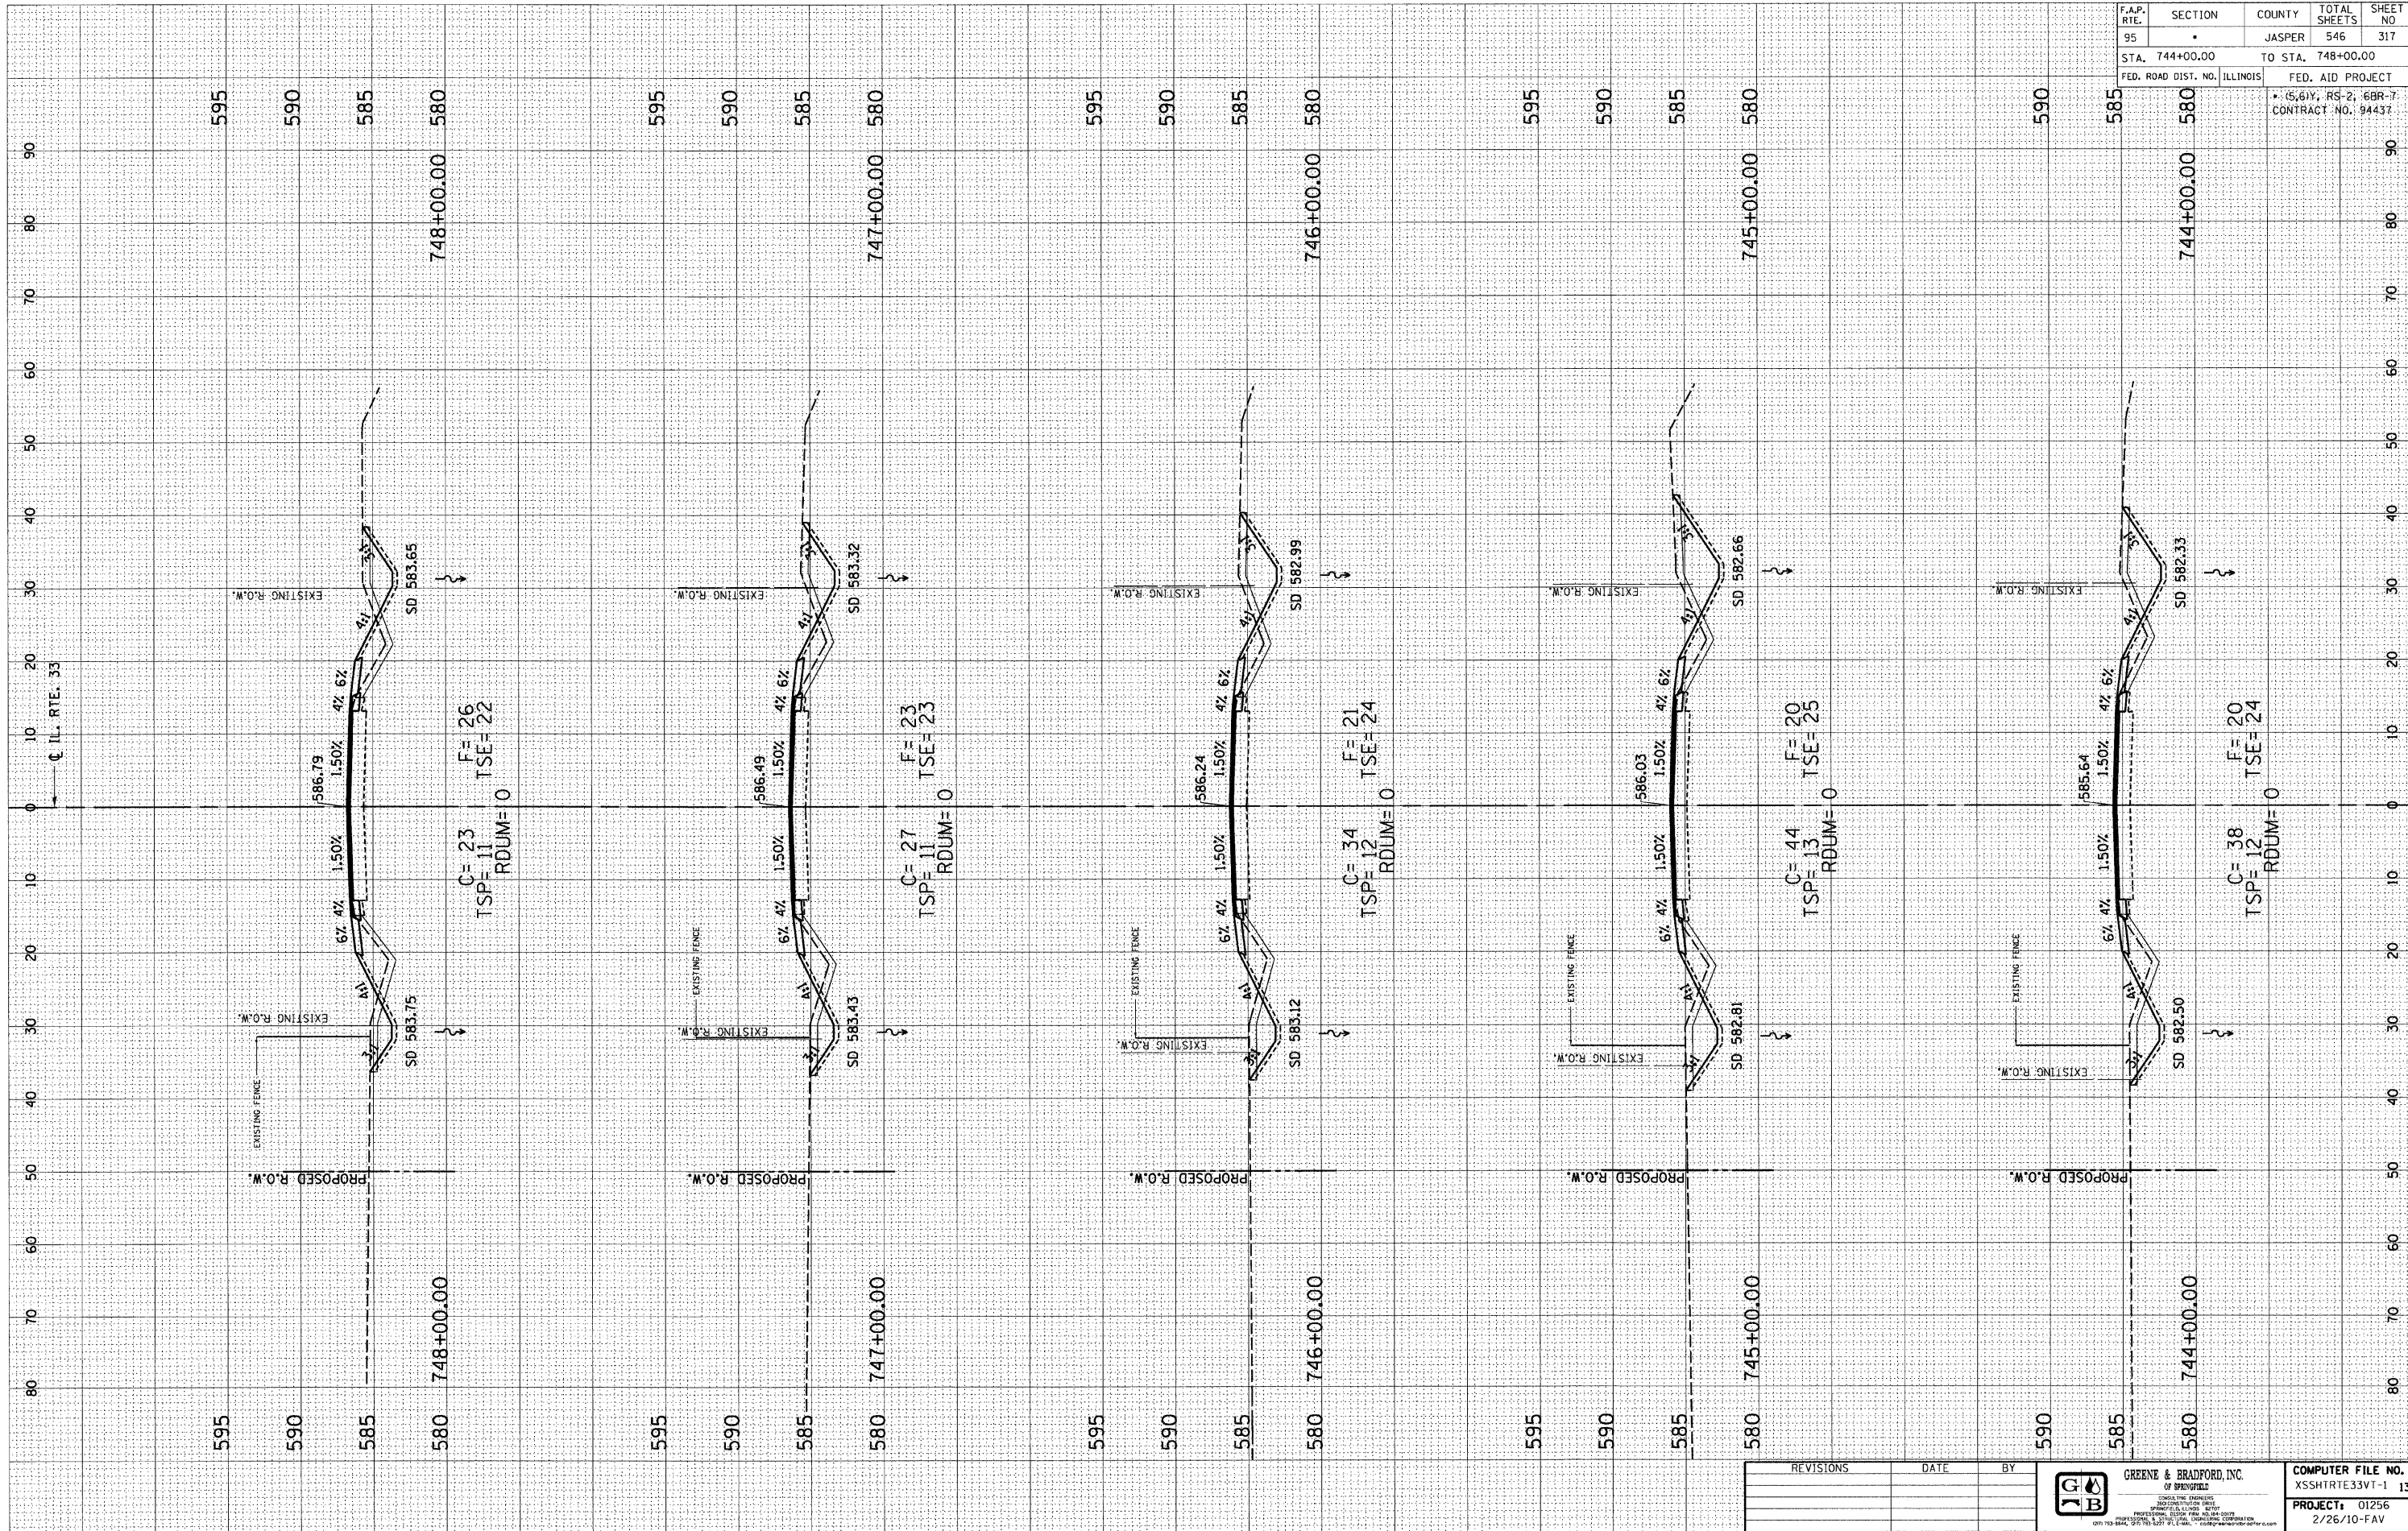

F.A.P. RTE.	SECTION	COUNTY	TOTAL SHEETS	SHEET NO.
95	.	JASPER	546	317
STA. 744+00.00 TO STA. 748+00.00				
FED. ROAD DIST. NO. ILLINOIS			FED. AID PROJECT	
• (5,61), RS-2, 6BR-7 CONTRACT NO. 94437				

REVISIONS	DATE	BY


GREENE & BRADFORD, INC.
 OF SPRINGFIELD

COMPUTER FILE NO.
 XSSHRT33VT-1 13
PROJECT: 01256
 2/26/10-FAV