


DESIGN		
INT.	DATE	REASON

BY	DATE

PLOTS & CHECKS			
INT.	DATE	NO.	REASON

BY	DATE

CHECKS		
INT.	DATE	REASON

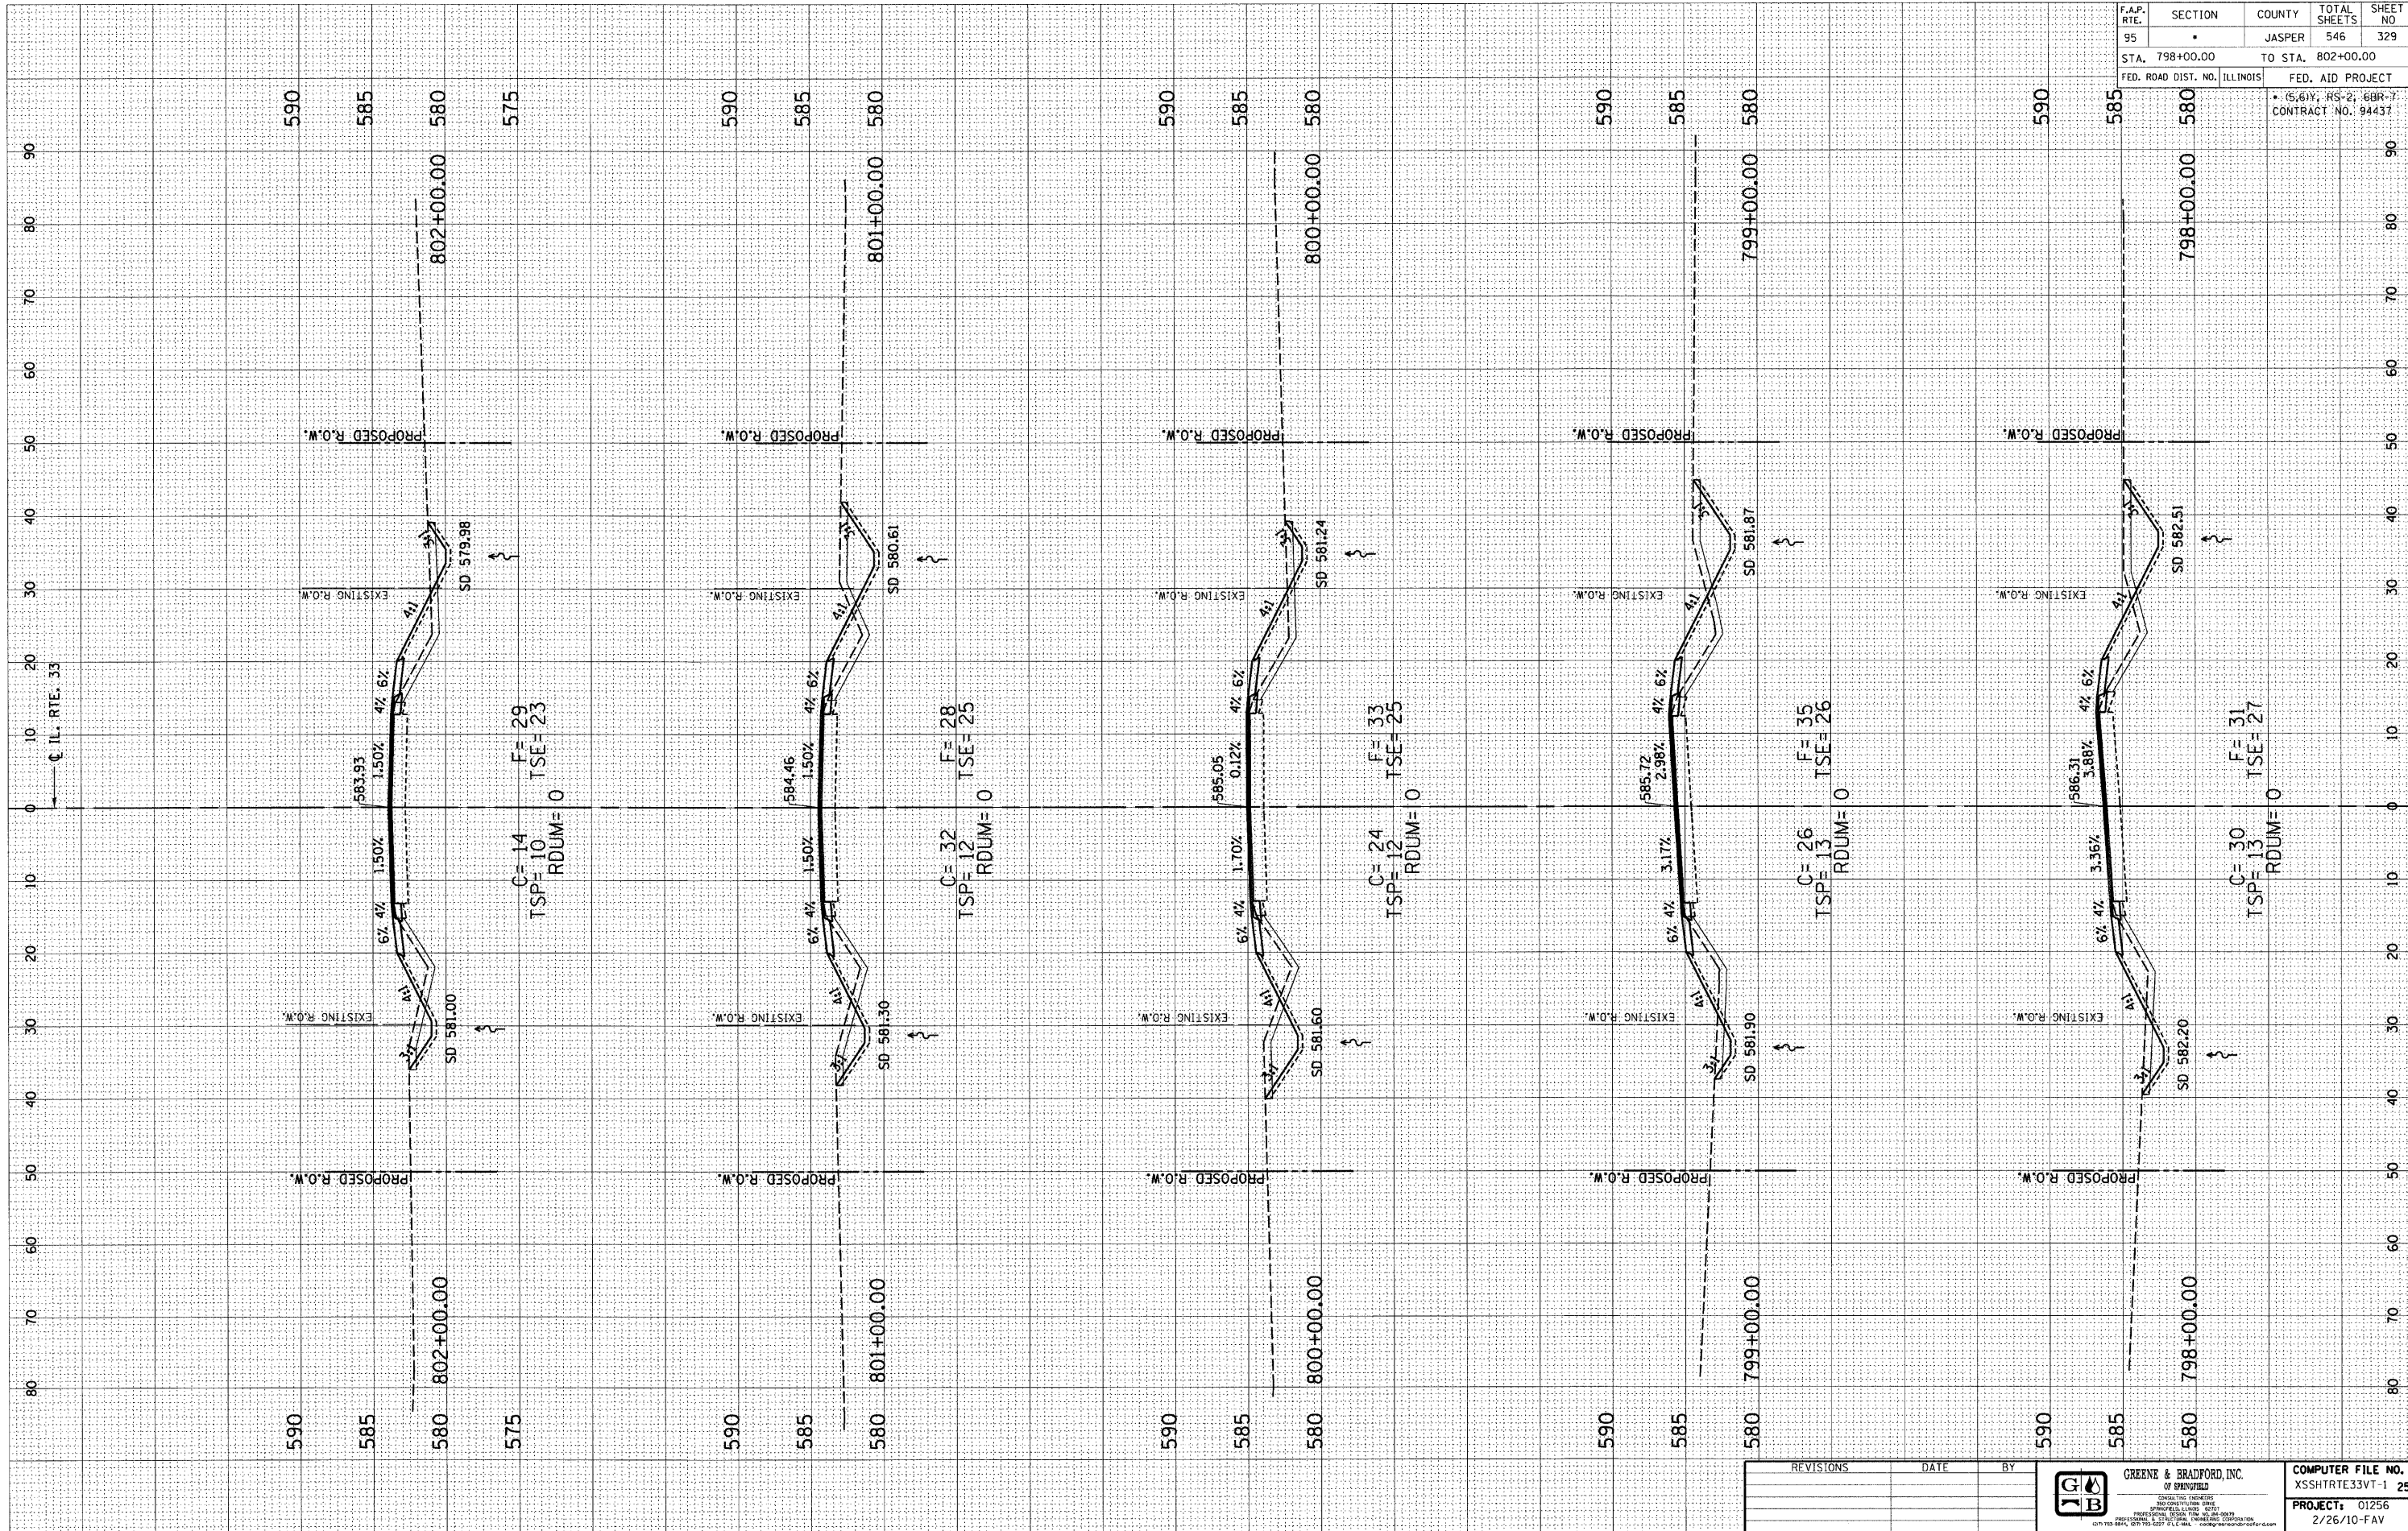

F.A.P. RTE.	SECTION	COUNTY	TOTAL SHEETS	SHEET NO.
95	•	JASPER	546	329
STA. 798+00.00 TO STA. 802+00.00			FED. AID PROJECT	
FED. ROAD DIST. NO. ILLINOIS			CONTRACT NO. 94437	

REVISIONS	DATE	BY


**GREENE & BRADFORD, INC.**  
 OF SPRINGFIELD  

COMPUTER FILE NO.	XSSHTRTE33VT-1	25
PROJECT:	01256	2/26/10-FAV