


DESIGN		
INT. DATE	REASON	

BY		DATE	

PLOTS & CHECKS		
INT. DATE	NO.	REASON


BY		DATE	

CHECKS		
INT. DATE	REASON	

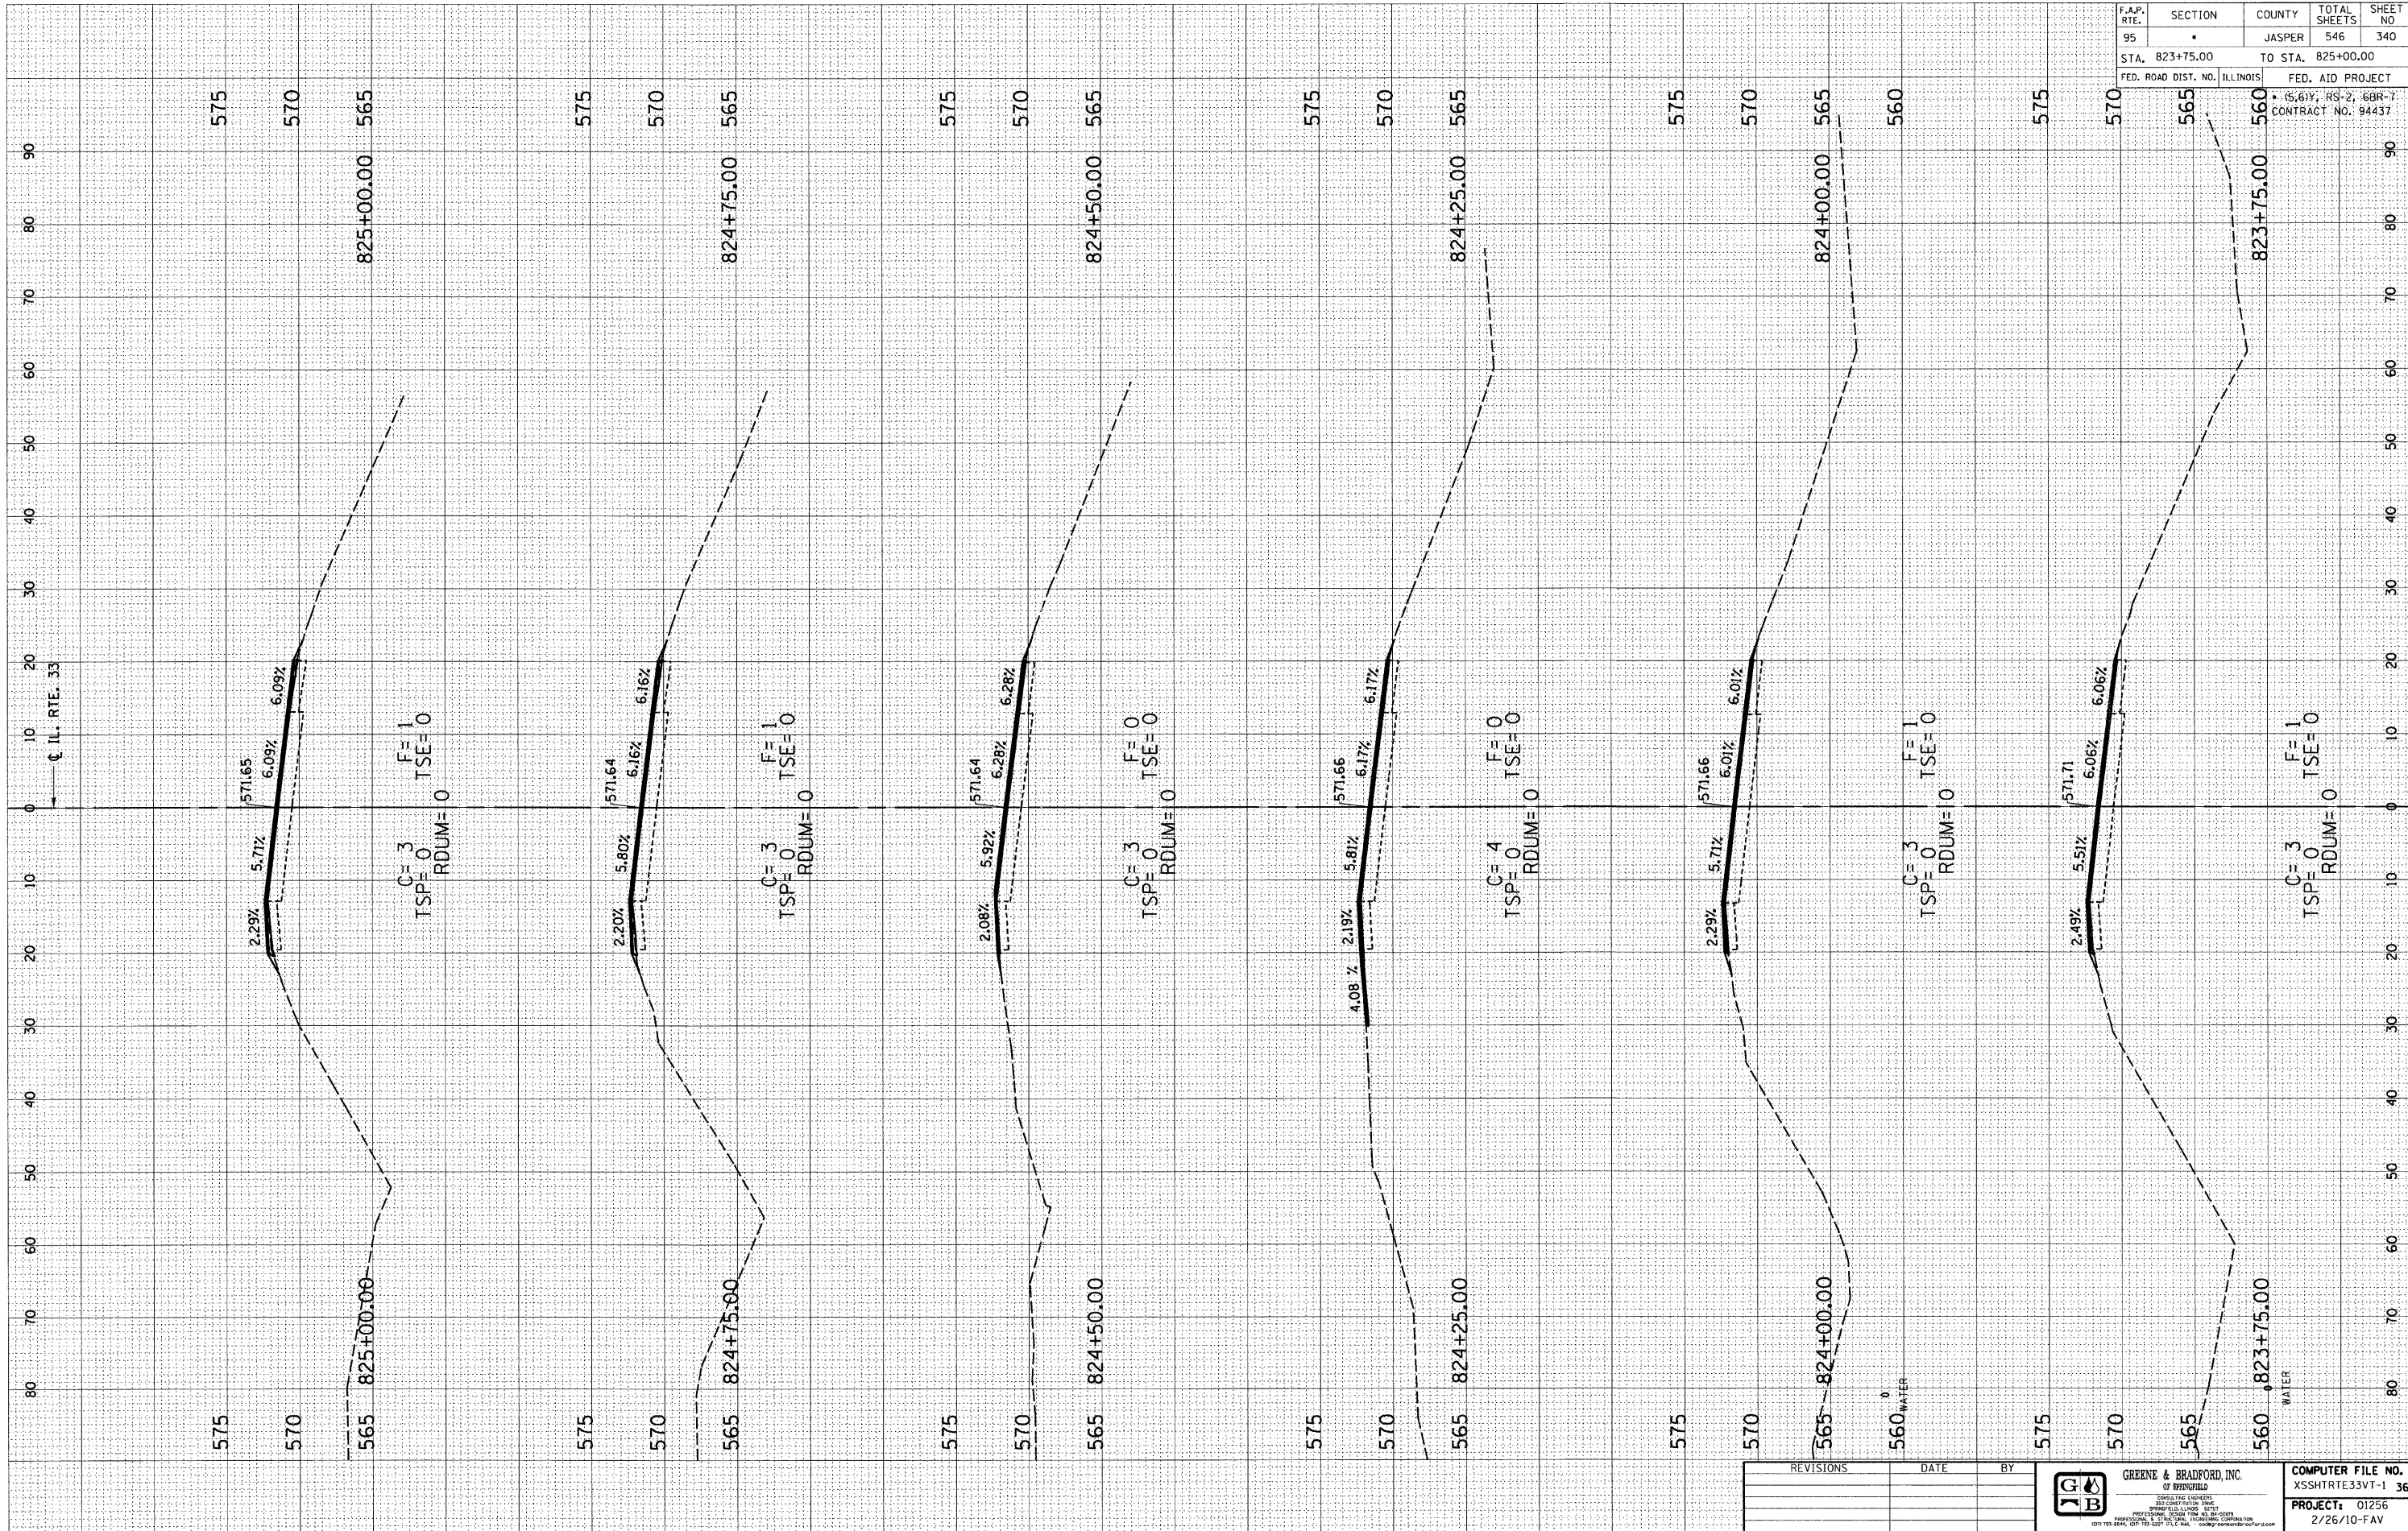

F.A.P. RTE.	SECTION	COUNTY	TOTAL SHEETS	SHEET NO.
95		JASPER	546	340
STA. 823+75.00 TO STA. 825+00.00			FED. AID PROJECT	
FED. ROAD DIST. NO. ILLINOIS			CONTRACT NO. 94437	

REVISIONS	DATE	BY


GREENE & BRADFORD, INC.
 OF SPRINGFIELD

COMPUTER FILE NO.	XSSHRT33VT-1 36
PROJECT:	01256
	2/26/10-FAV