


DESIGN		
INT. DATE	REASON	

PLOTS & CHECKS	
INT. DATE	REASON

CHECKS	
INT. DATE	REASON

CHECKS	
INT. DATE	REASON

CHECKS	
INT. DATE	REASON

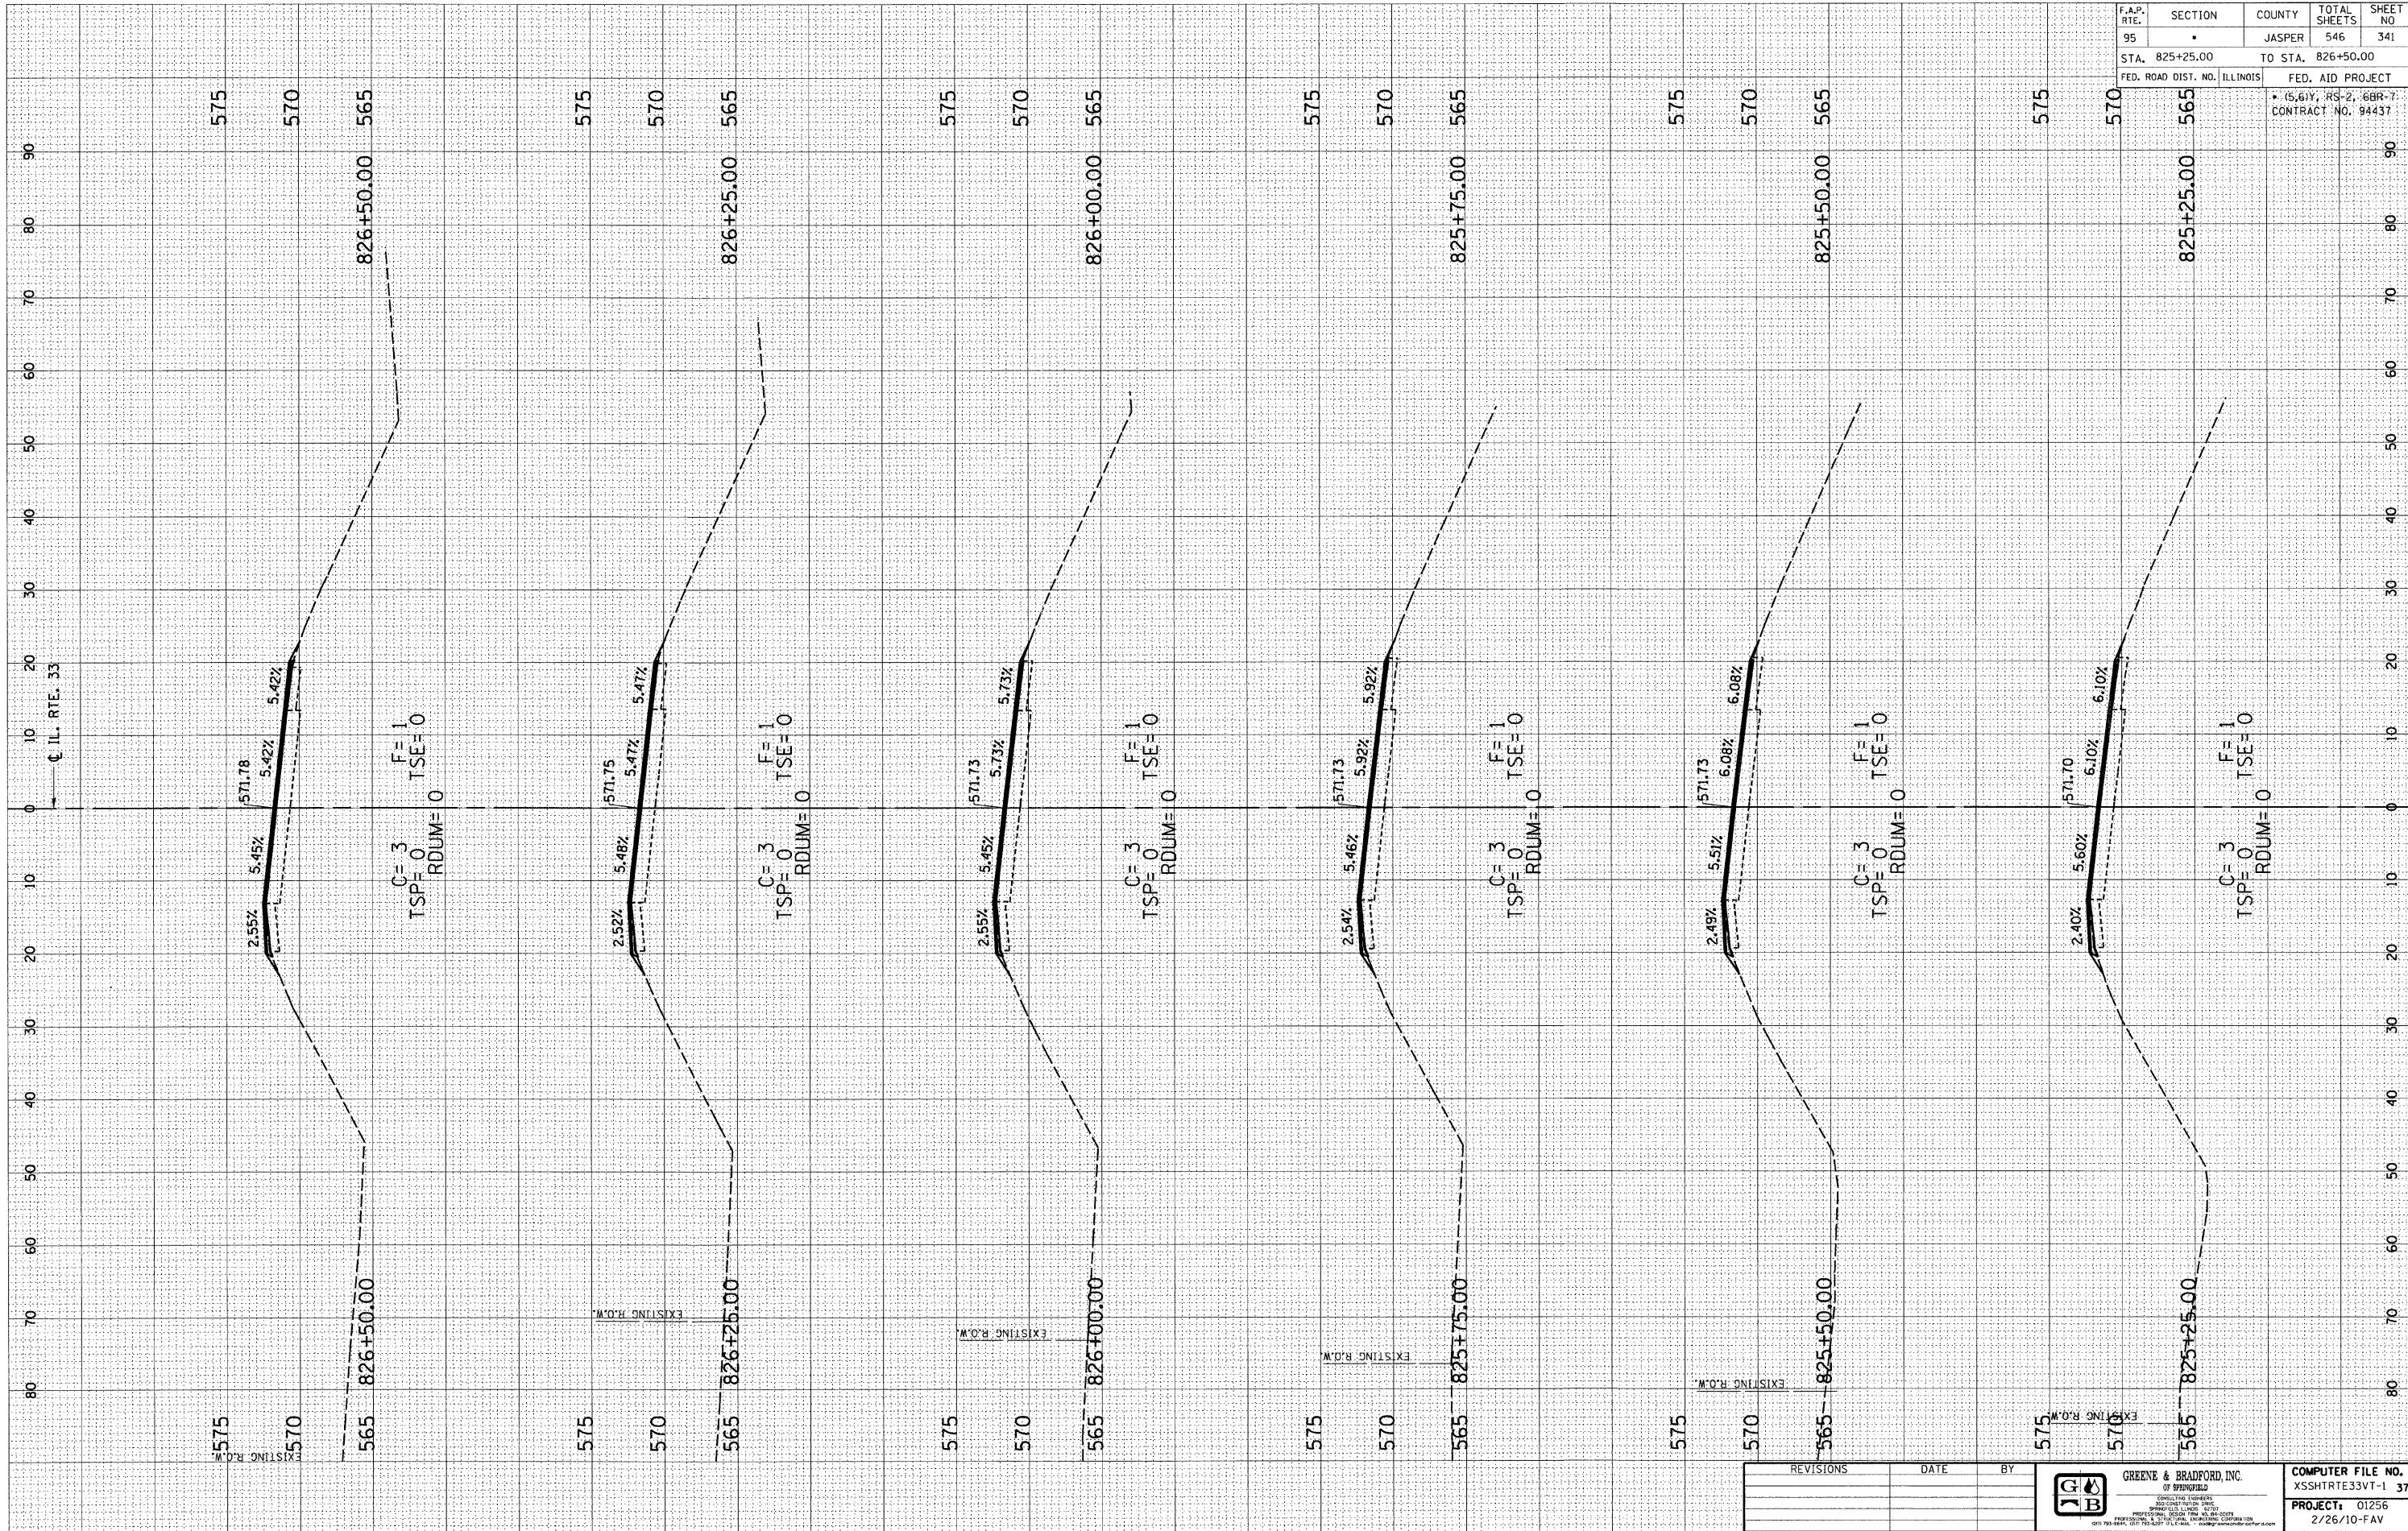

F.A.P. RTE.	SECTION	COUNTY	TOTAL SHEETS	SHEET NO.
95	•	JASPER	546	341
STA. 825+25.00		TO STA. 826+50.00		
FED. ROAD DIST. NO. ILLINOIS		FED. AID PROJECT		
• (S. 61Y, RS-2, 6BR-7) CONTRACT NO. 94437				

E-XSEC 2:1 06/09/03

F.A.P. ROUTE 95 (IL RTE. 33) JASPER COUNTY

REVISIONS	DATE	BY

GREENE & BRADFORD, INC.
OF SPRINGFIELD

COMPUTER FILE NO. XSSHRTTE33VT-1 37
PROJECT: 01256
2/26/10-FAV