


DESIGN		
INT.	DATE	REASON

BY	DATE

PLOTS & CHECKS		
INT.	DATE	REASON

BY	DATE

CHECKS		
INT.	DATE	REASON

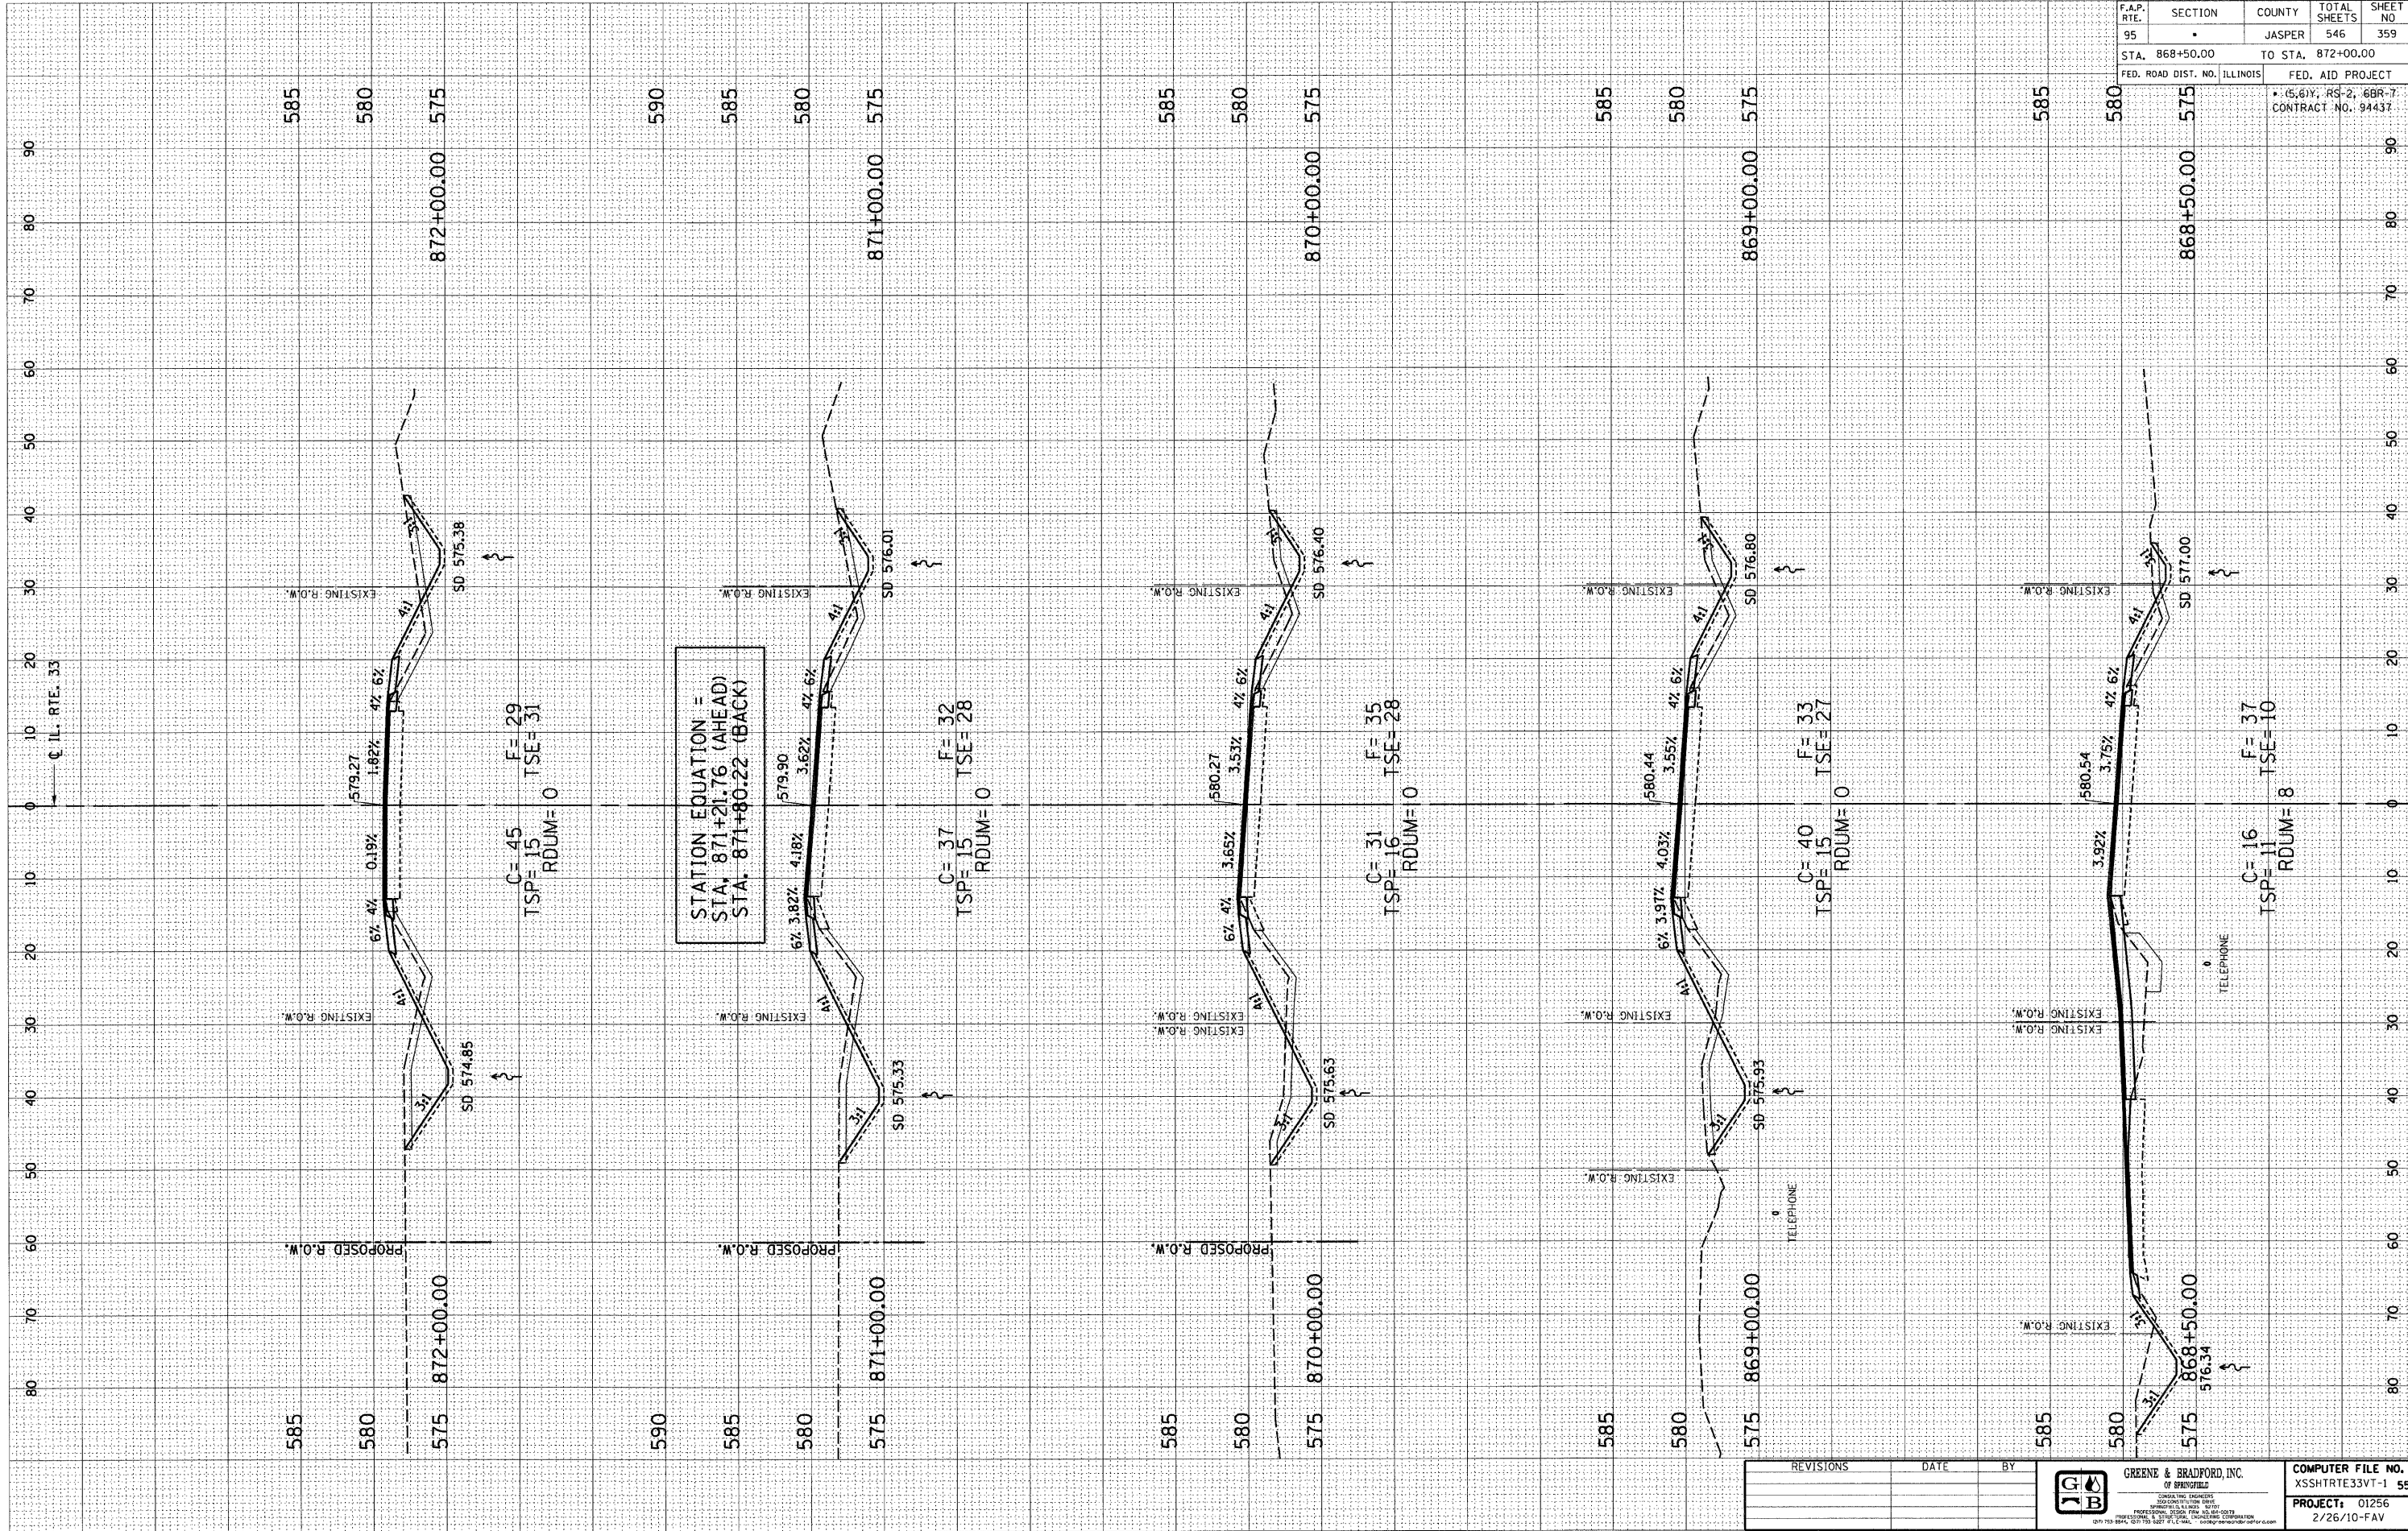

REVISIONS	DATE	BY

**GREENE & BRADFORD, INC.**  
 OF SPRINGFIELD  
 REGISTERED PROFESSIONAL ENGINEERS  

**COMPUTER FILE NO.**  
 XSSHTRTE33VT-1 55  
**PROJECT:** 01256  
 2/26/10-FAV