


DESIGN		
INT.	DATE	REASON

BY	DATE

PLOTS & CHECKS			
INT.	DATE	NO.	REASON

BY	DATE

CHECKS		
INT.	DATE	REASON

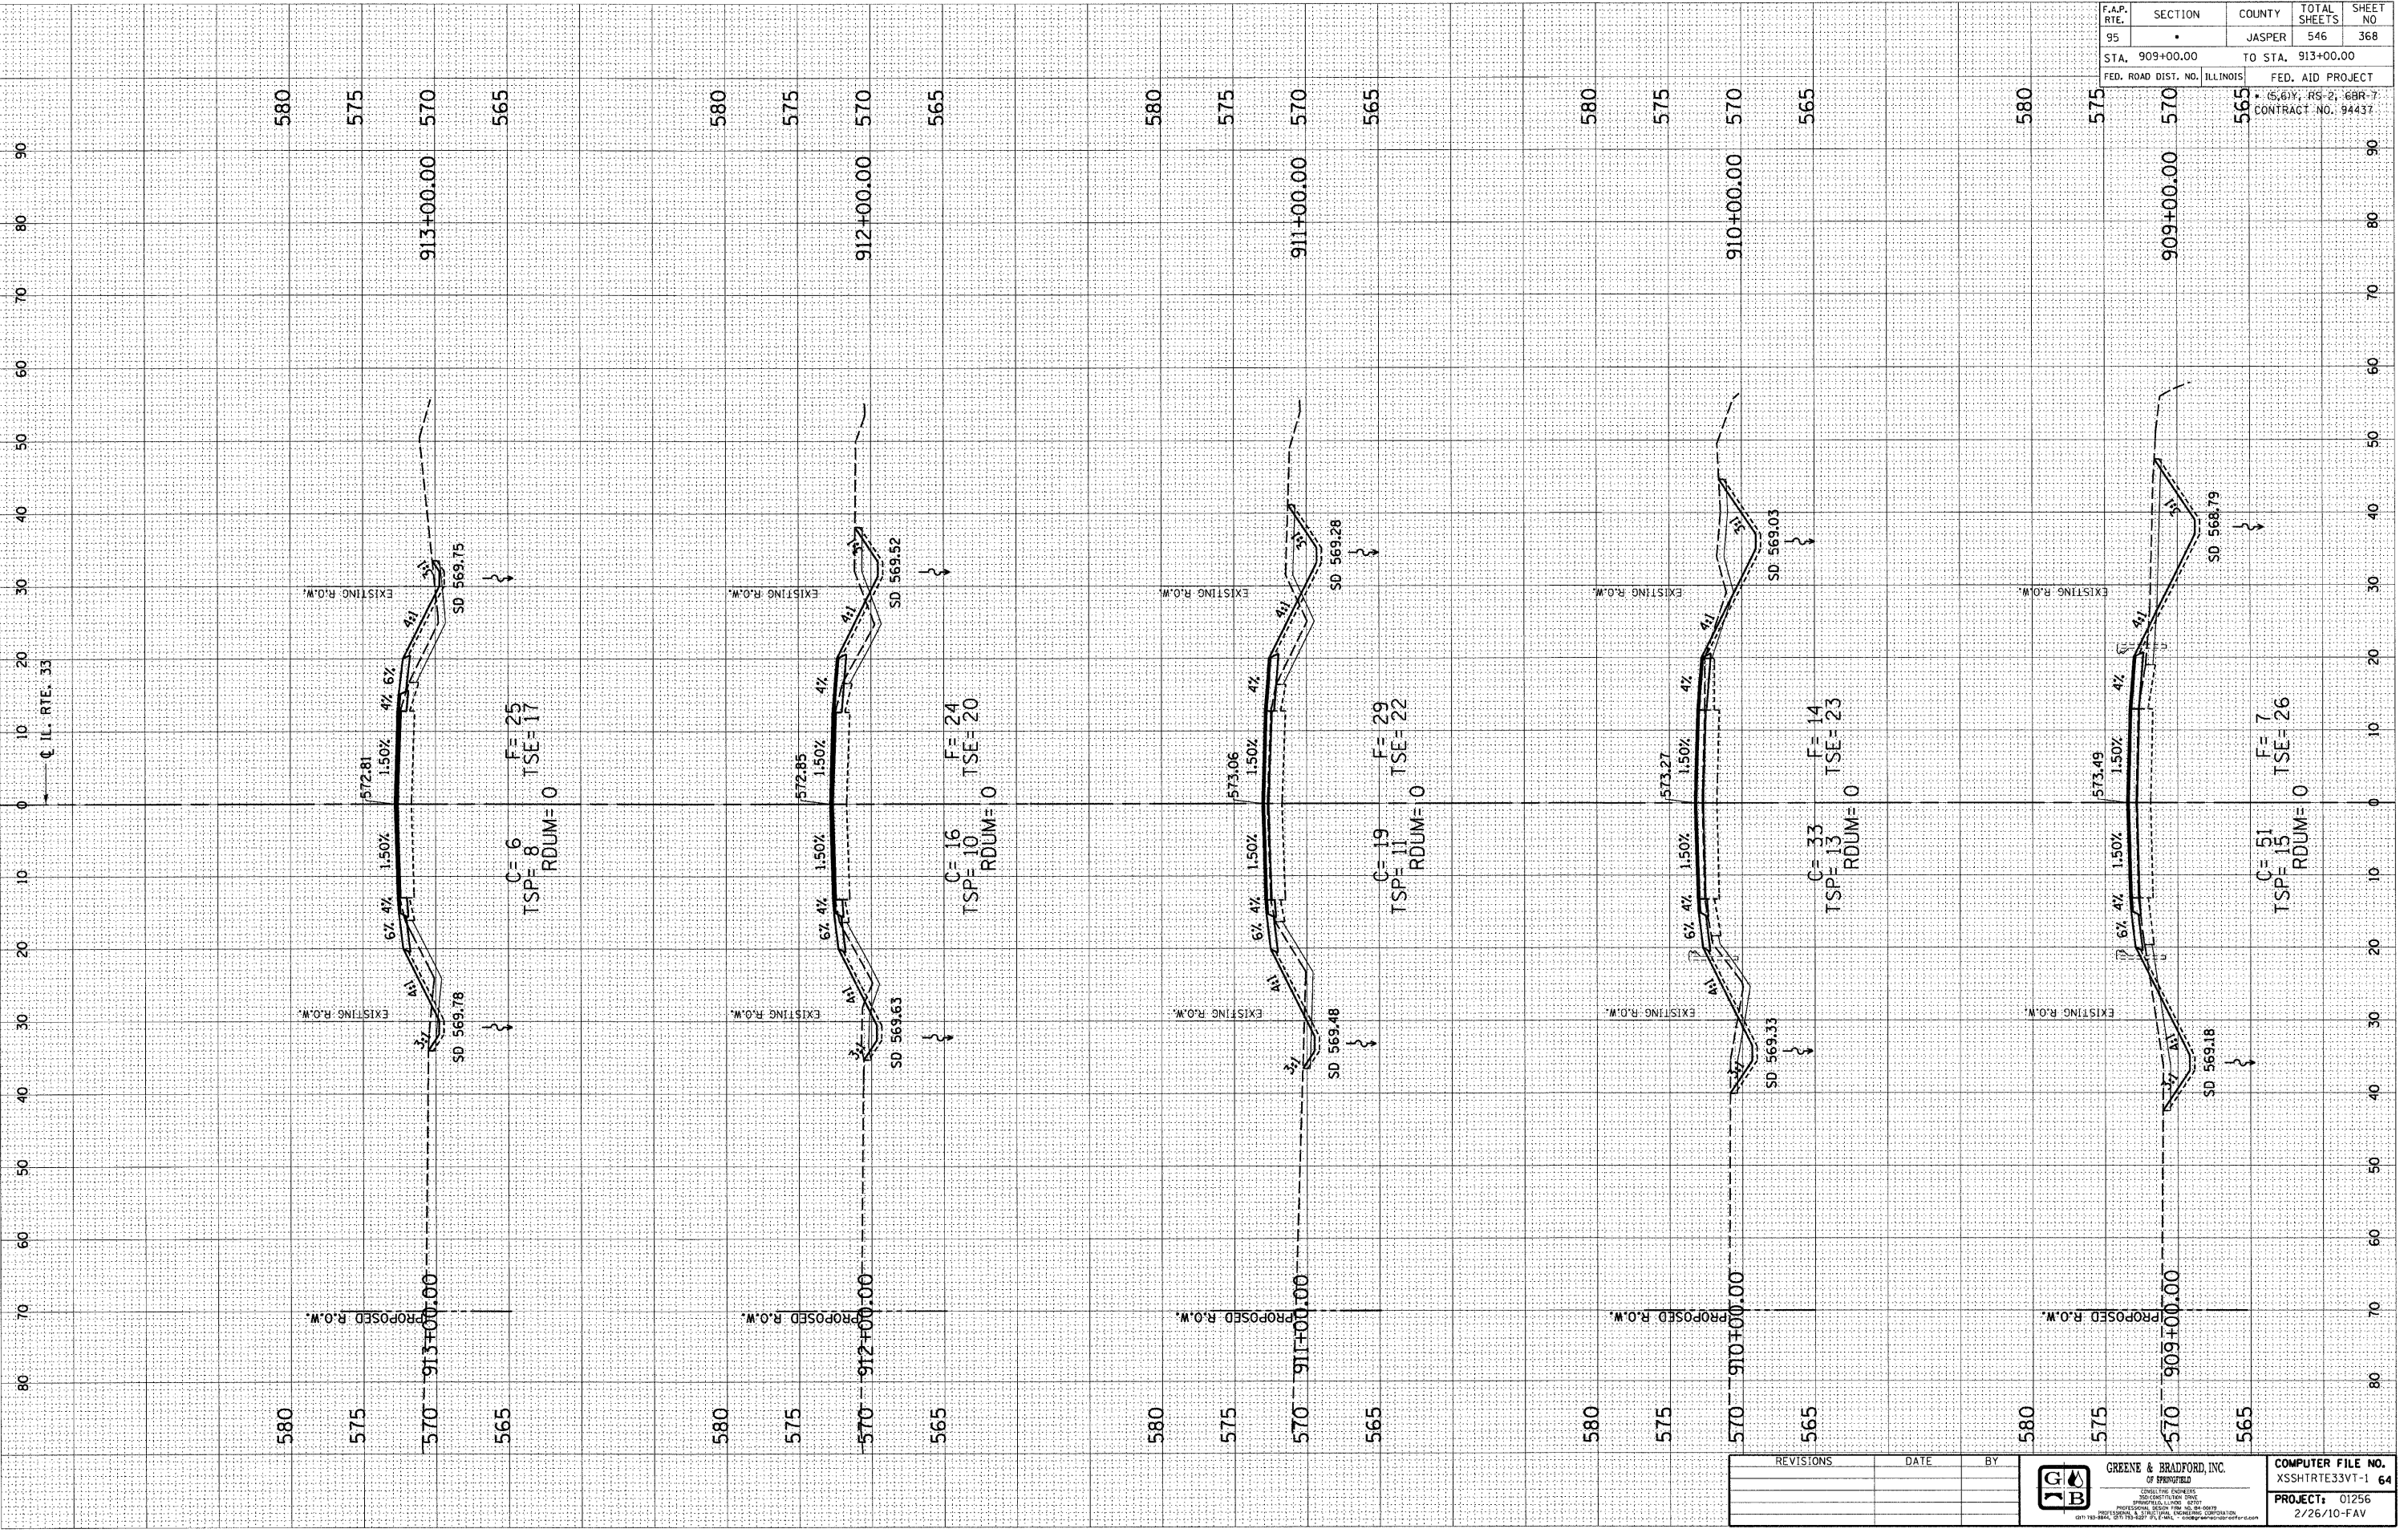

F.A.P. RTE.	SECTION	COUNTY	TOTAL SHEETS	SHEET NO
95	.	JASPER	546	368
STA. 909+00.00		TO STA. 913+00.00		
FED. ROAD DIST. NO.		ILLINOIS		
		FED. AID PROJECT		
CONTRACT NO. 94437				

E-XSEC 2:1 06/09/03

REVISIONS	DATE	BY

**GREENE & BRADFORD, INC.**  
 CONSULTING ENGINEERS  

COMPUTER FILE NO.	XSSH1RE33VT-1	64
PROJECT:	01256	2/26/10-FAV