


DESIGN		
INT.	DATE	REASON

BY			DATE		
NO.	NO.	NO.	NO.	NO.	NO.

PLOTS & CHECKS			
INT.	DATE	NO.	REASON

BY			DATE		
NO.	NO.	NO.	NO.	NO.	NO.

CHECKS		
INT.	DATE	REASON

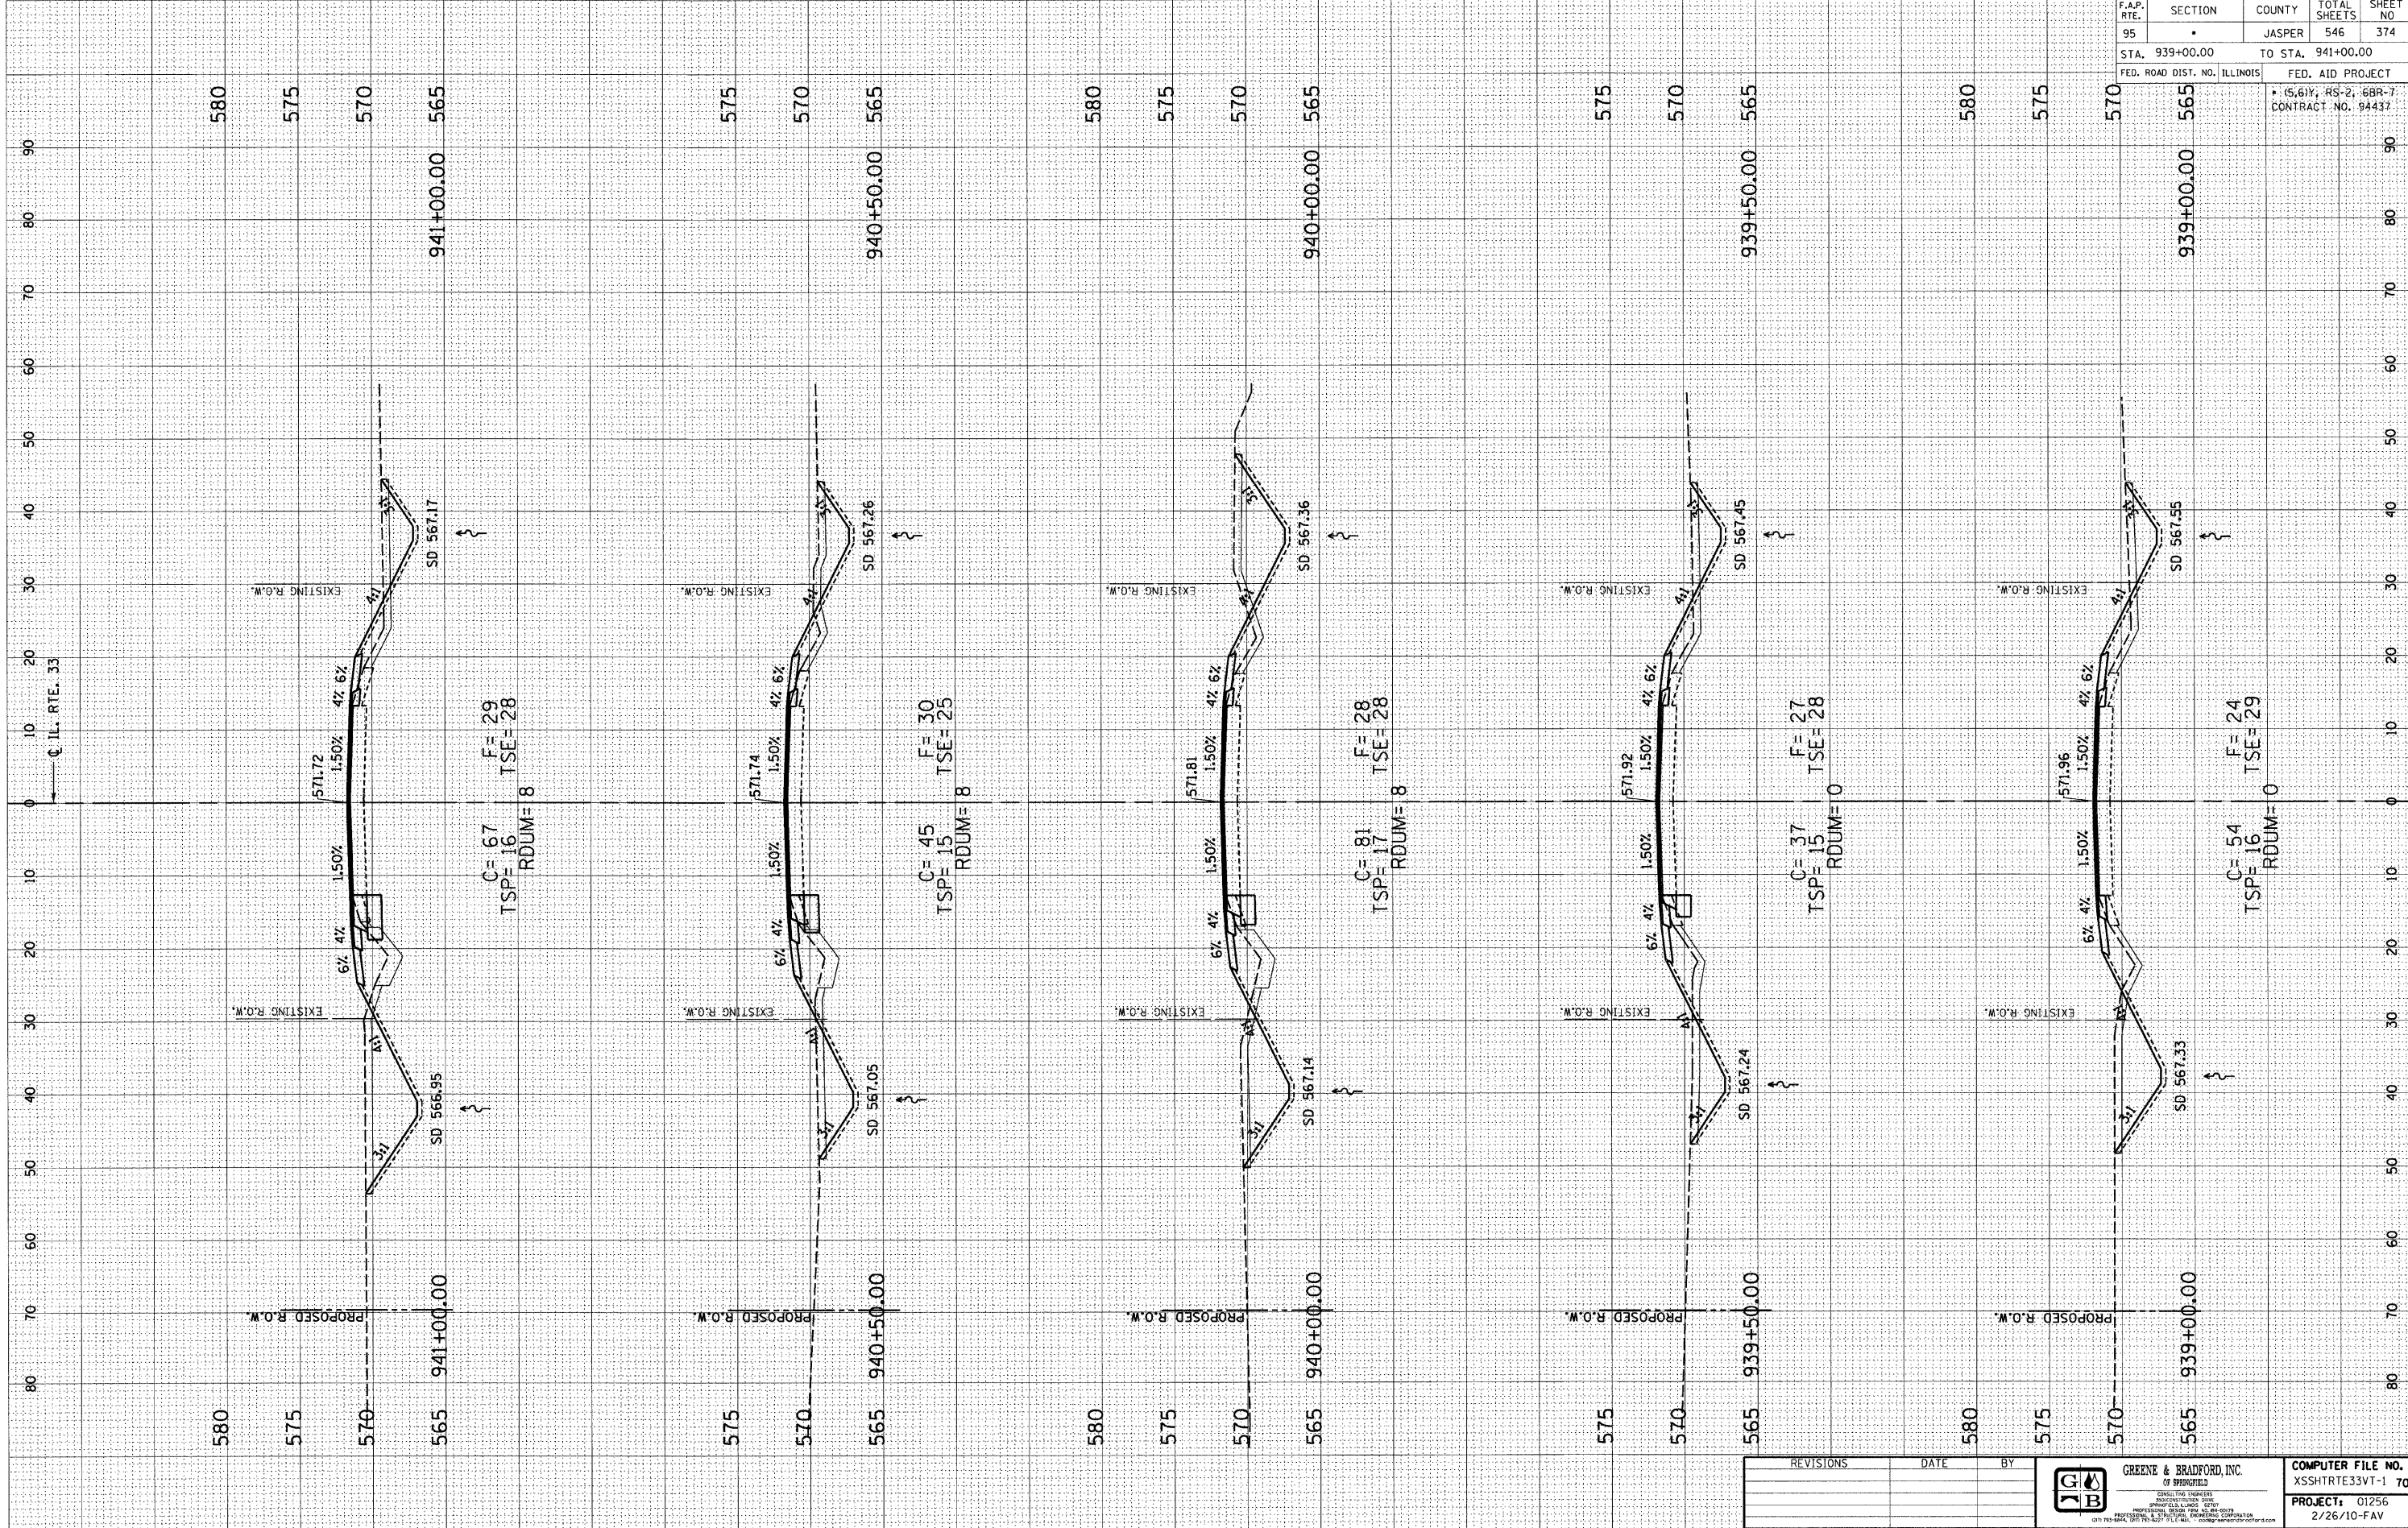

F.A.P. RTE.	SECTION	COUNTY	TOTAL SHEETS	SHEET NO
95	*	JASPER	546	374
STA. 939+00.00		TO STA. 941+00.00		
FED. ROAD DIST. NO. ILLINOIS		FED. AID PROJECT		
* (S, 61), RS-2, 6BR-7 CONTRACT NO. 94437				

REVISIONS	DATE	BY



**GREENE & BRADFORD, INC.**  
OF SPRINGFIELD  
CONSULTING ENGINEERS  

**COMPUTER FILE NO.**  
XSSHRT33VT-1 70

**PROJECT:** 01256  
2/26/10-FAV