


DESIGN		
INT.	DATE	REASON

PLOTS & CHECKS			
INT.	DATE	NO.	REASON

CHECKS		
INT.	DATE	REASON

CHECKS		
INT.	DATE	REASON

CHECKS		
INT.	DATE	REASON

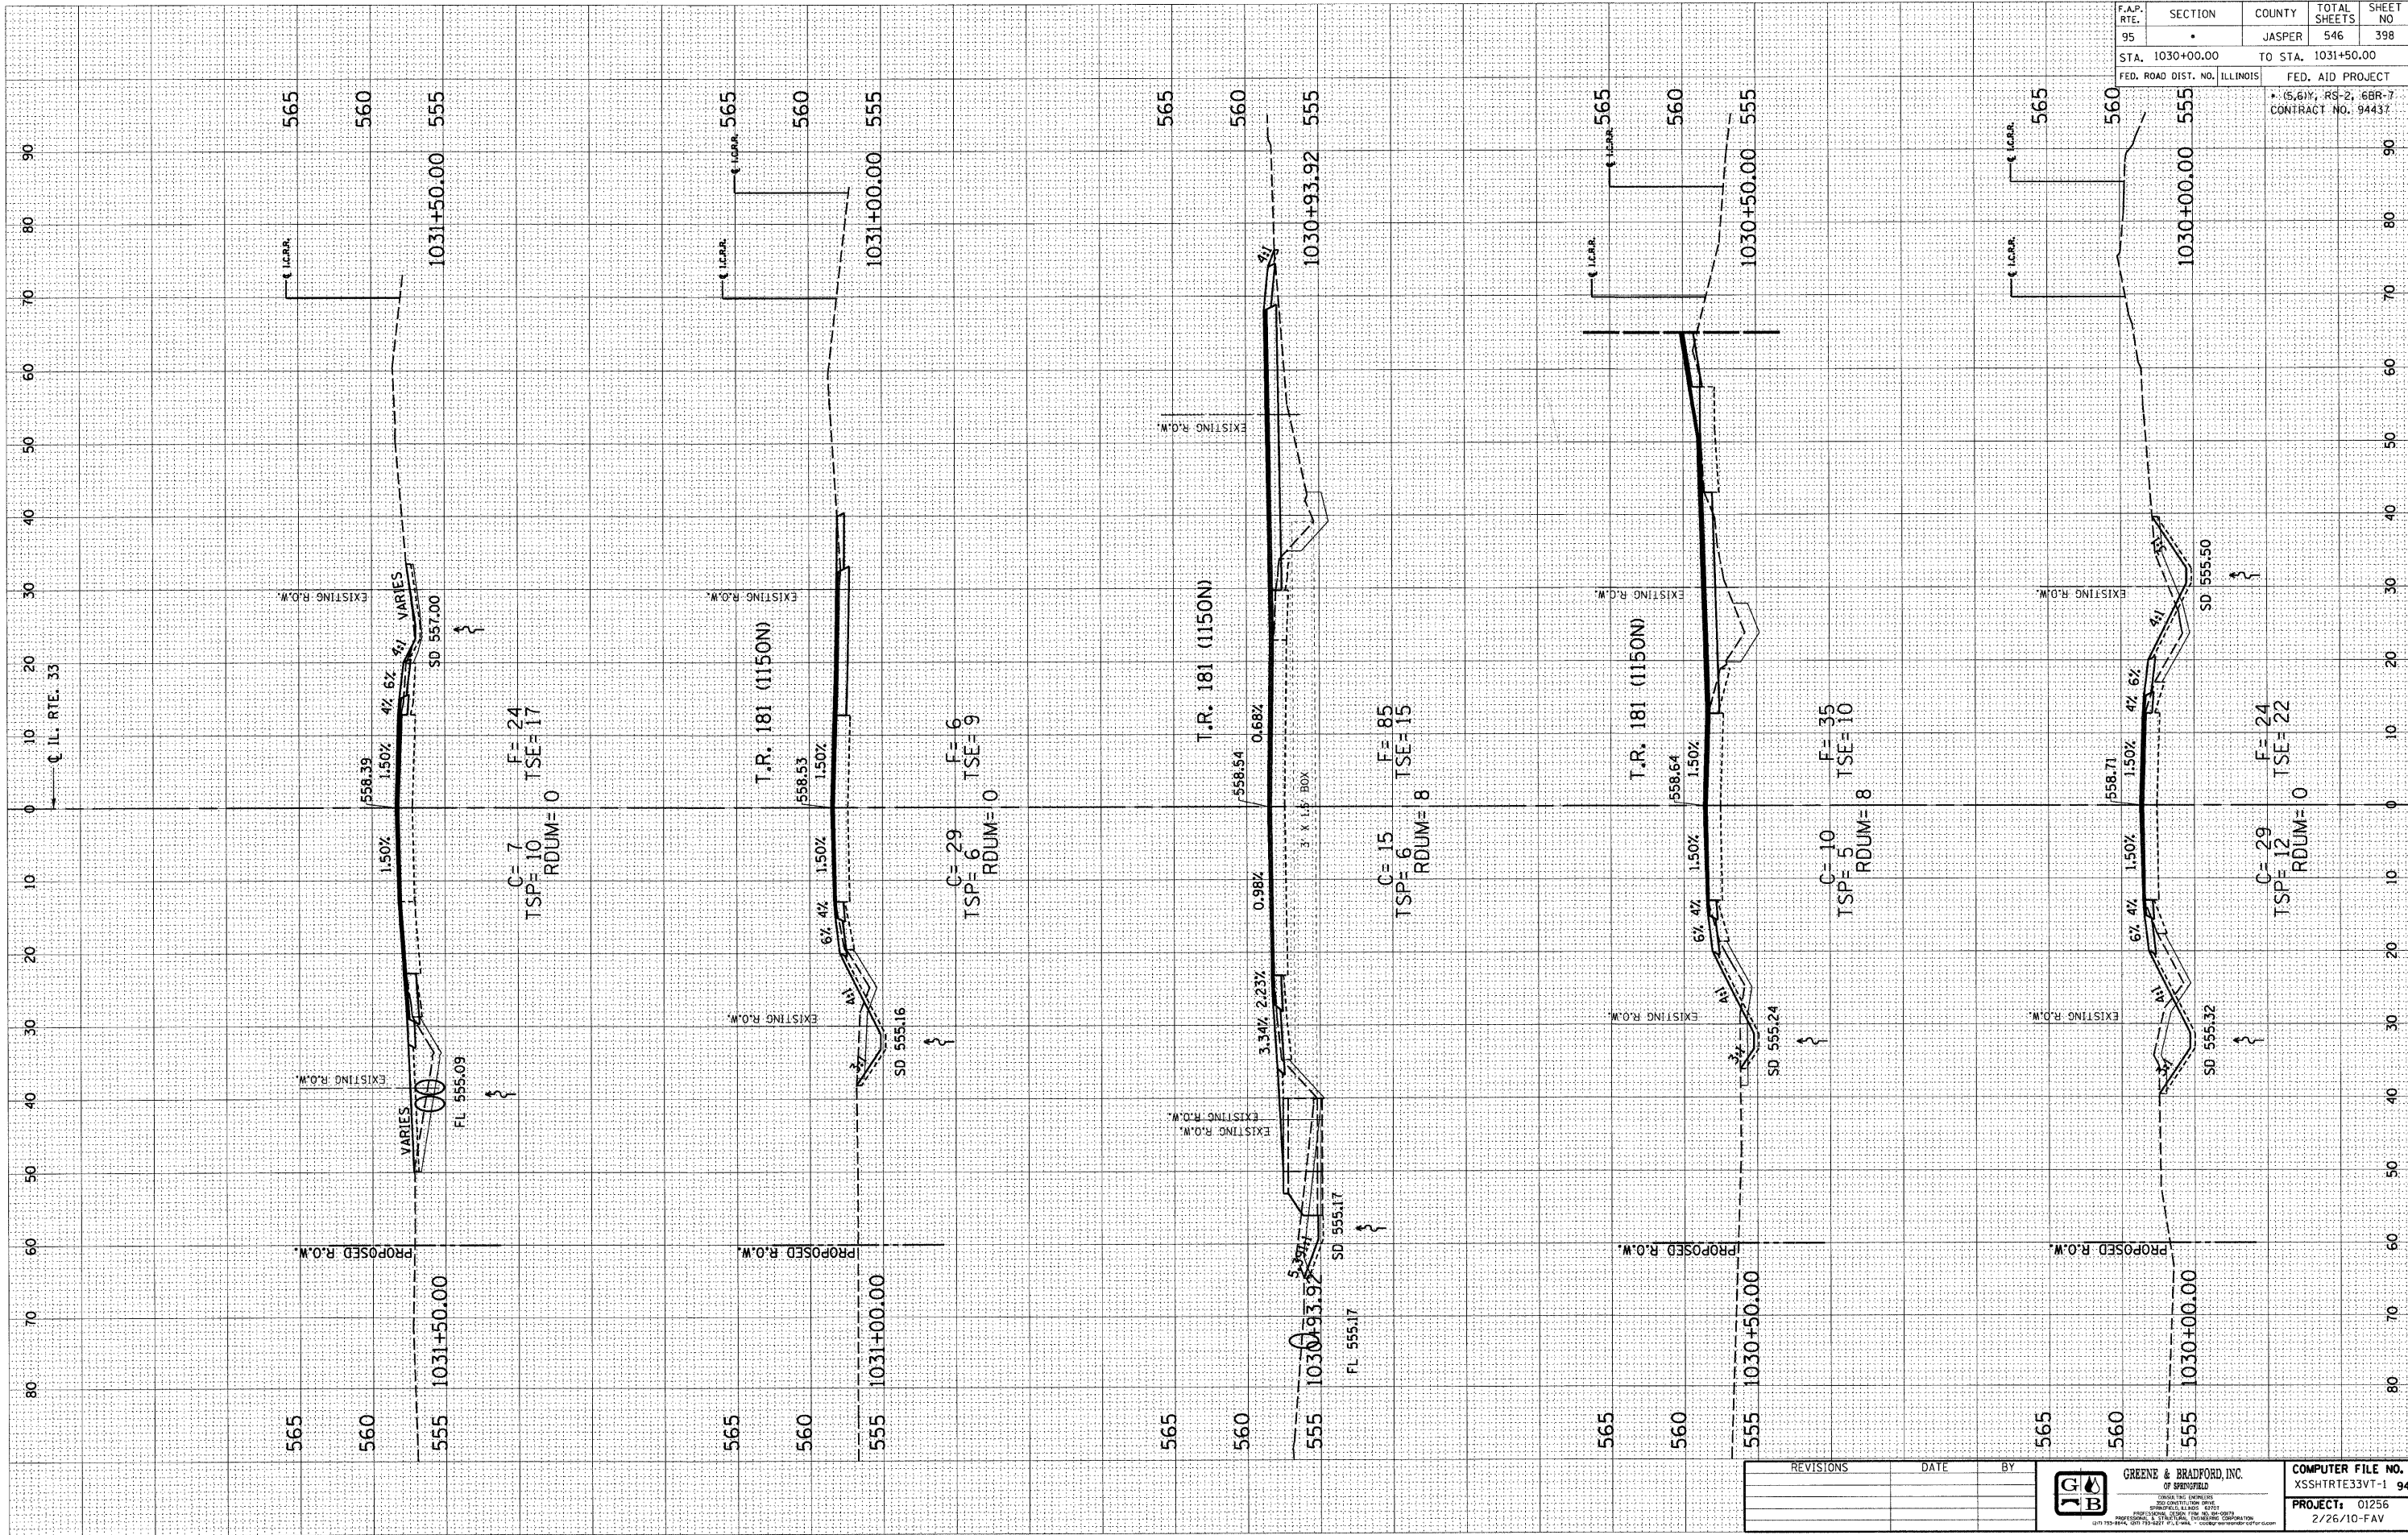

F.A.P. RTE.	SECTION	COUNTY	TOTAL SHEETS	SHEET NO
95	.	JASPER	546	398
STA. 1030+00.00		TO STA. 1031+50.00		
FED. ROAD DIST. NO.		ILLINOIS		
		FED. AID PROJECT		
• (S, G, Y, RS-2, GBR-7) CONTRACT NO. 94437				

REVISIONS	DATE	BY

GREENE & BRADFORD, INC.
 OF SPRINGFIELD

COMPUTER FILE NO.
 XSSHTRTE33VT-1 94
PROJECT: 01256
 2/26/10-FAV