


DESIGN		
INT.	DATE	REASON

BY	DATE

PLOTS & CHECKS			
INT.	DATE	NO.	REASON


BY	DATE

CHECKS		
INT.	DATE	REASON

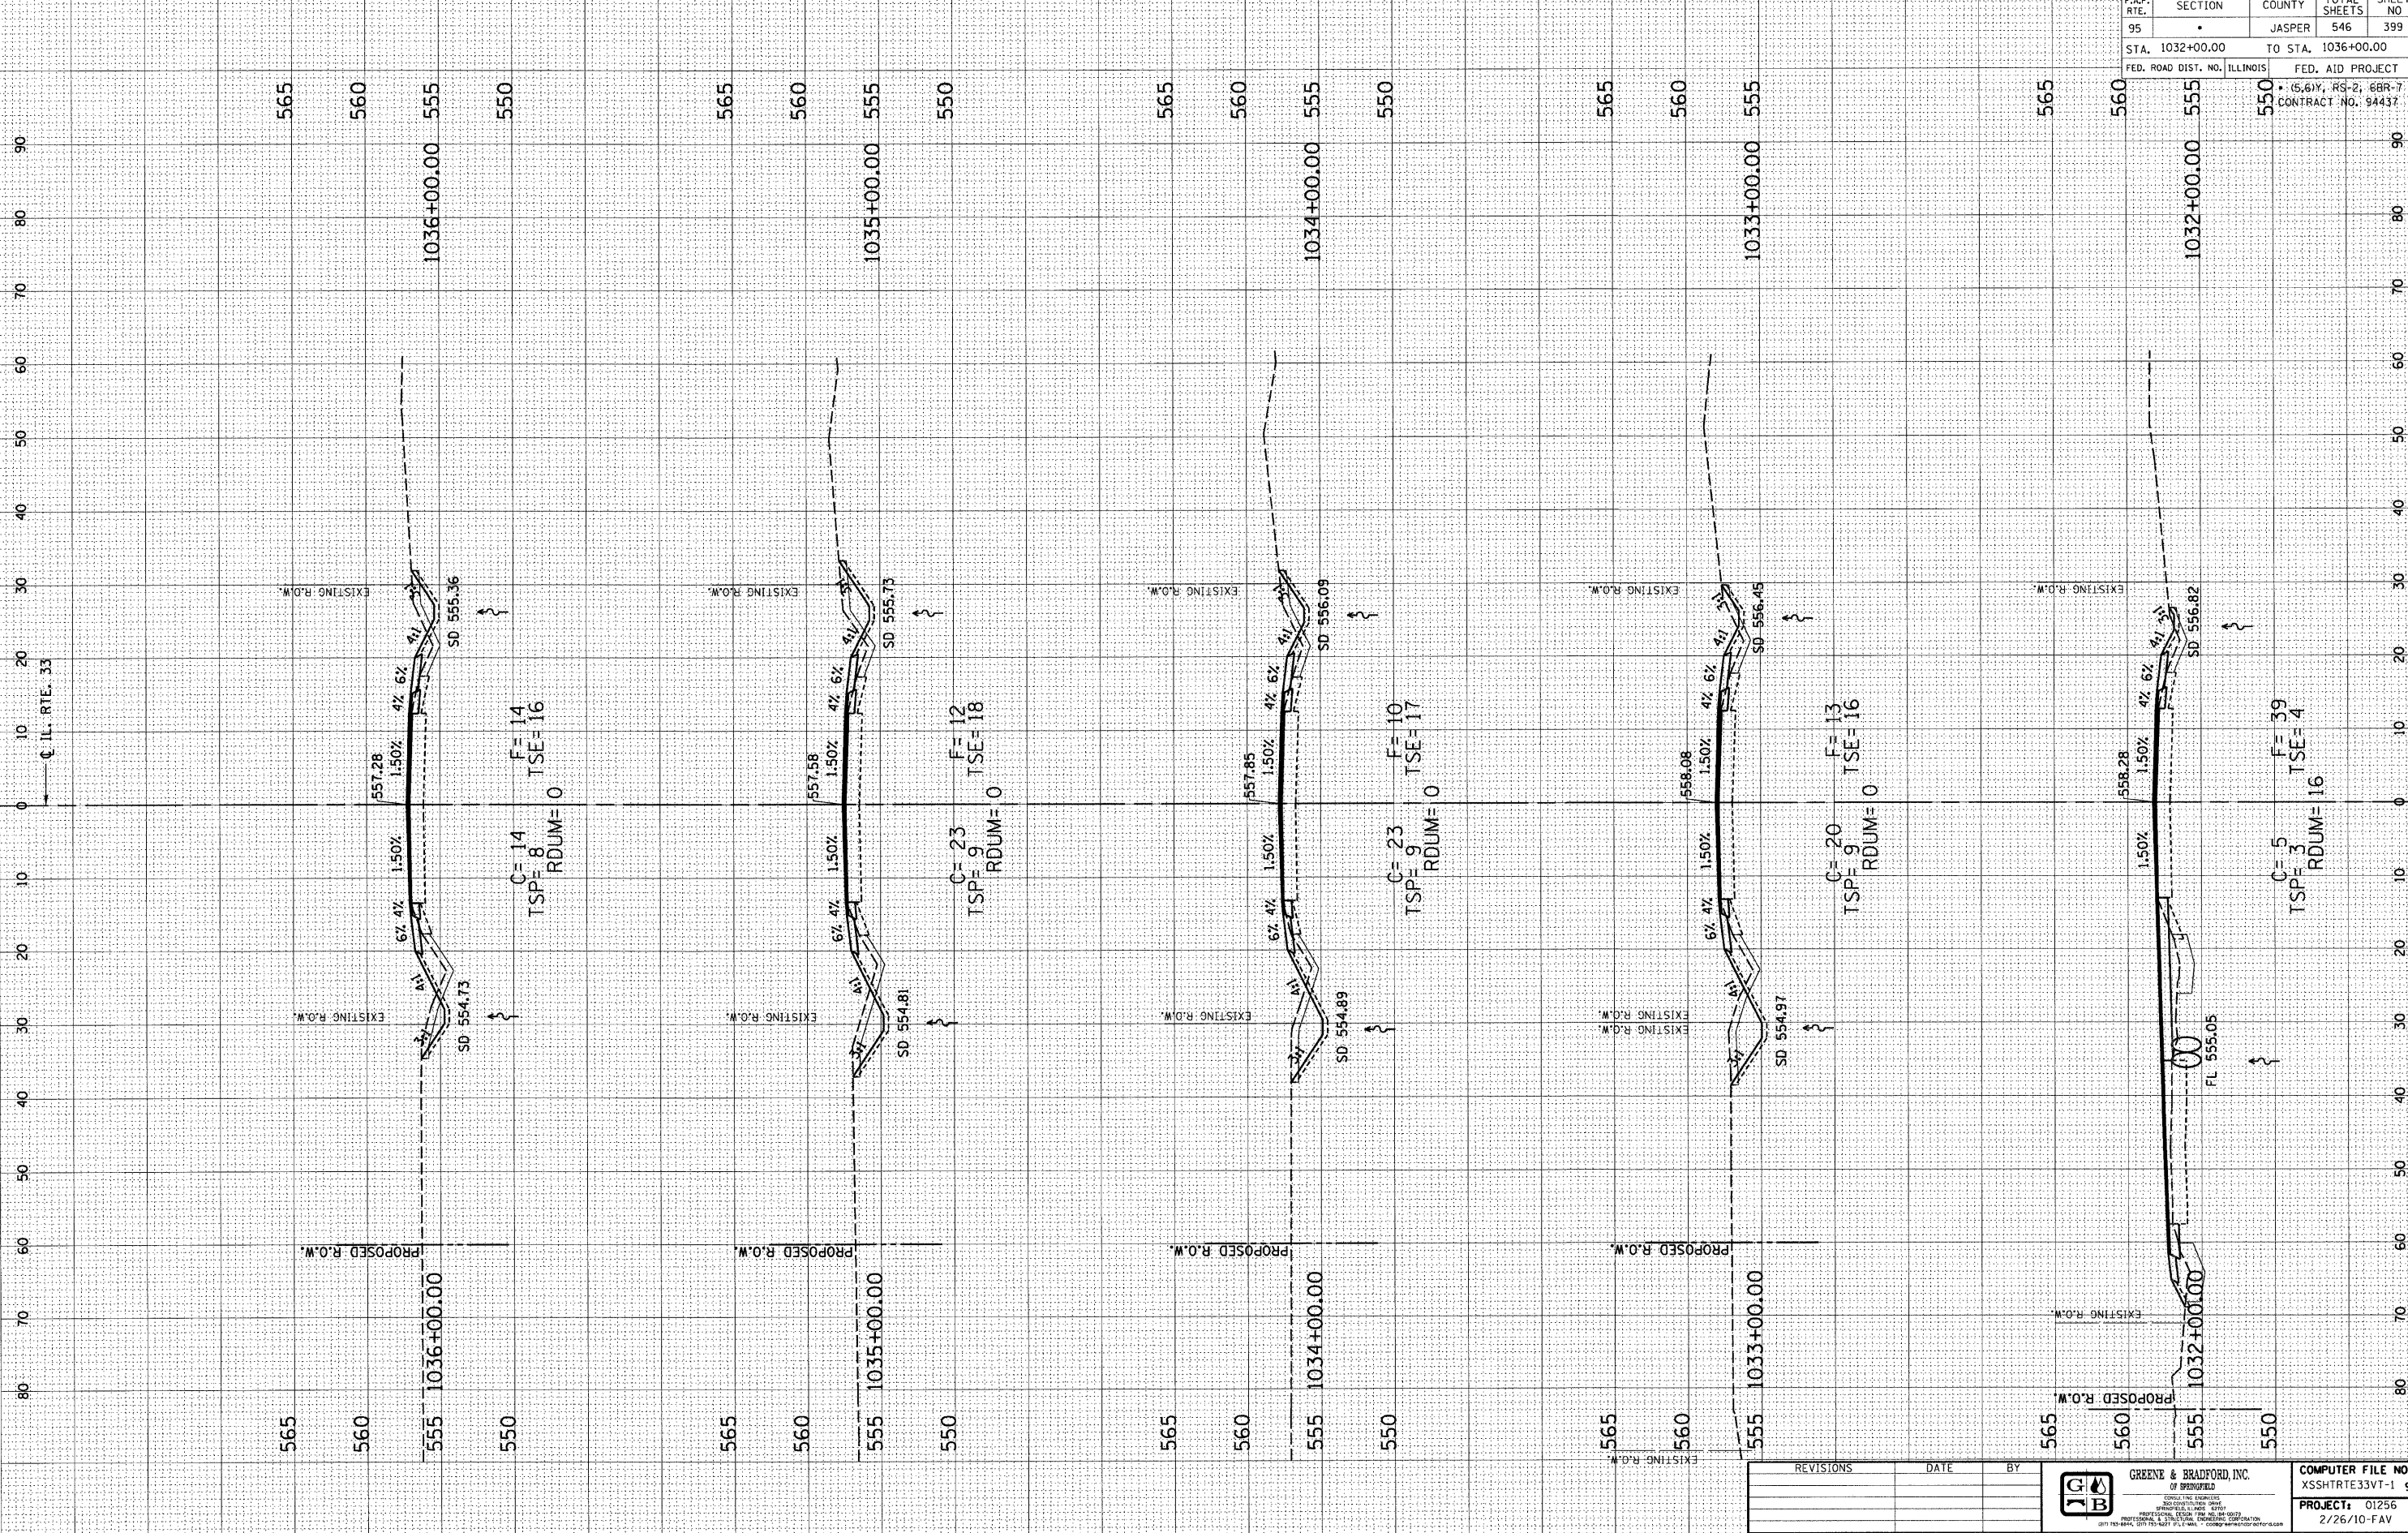

F.A.P. RTE.	SECTION	COUNTY	TOTAL SHEETS	SHEET NO
95	•	JASPER	546	399
STA. 1032+00.00		TO STA. 1036+00.00		
FED. ROAD DIST. NO. ILLINOIS		FED. AID PROJECT		
		• (5,6)Y, RS-2, 6BR-7		
		CONTRACT NO. 94437		

REVISIONS	DATE	BY



**GREENE & BRADFORD, INC.**  
OF SPRINGFIELD, ILLINOIS  

**COMPUTER FILE NO.**  
XSSHRTRE33VT-1 95  
**PROJECT:** 01256  
2/26/10-FAV